
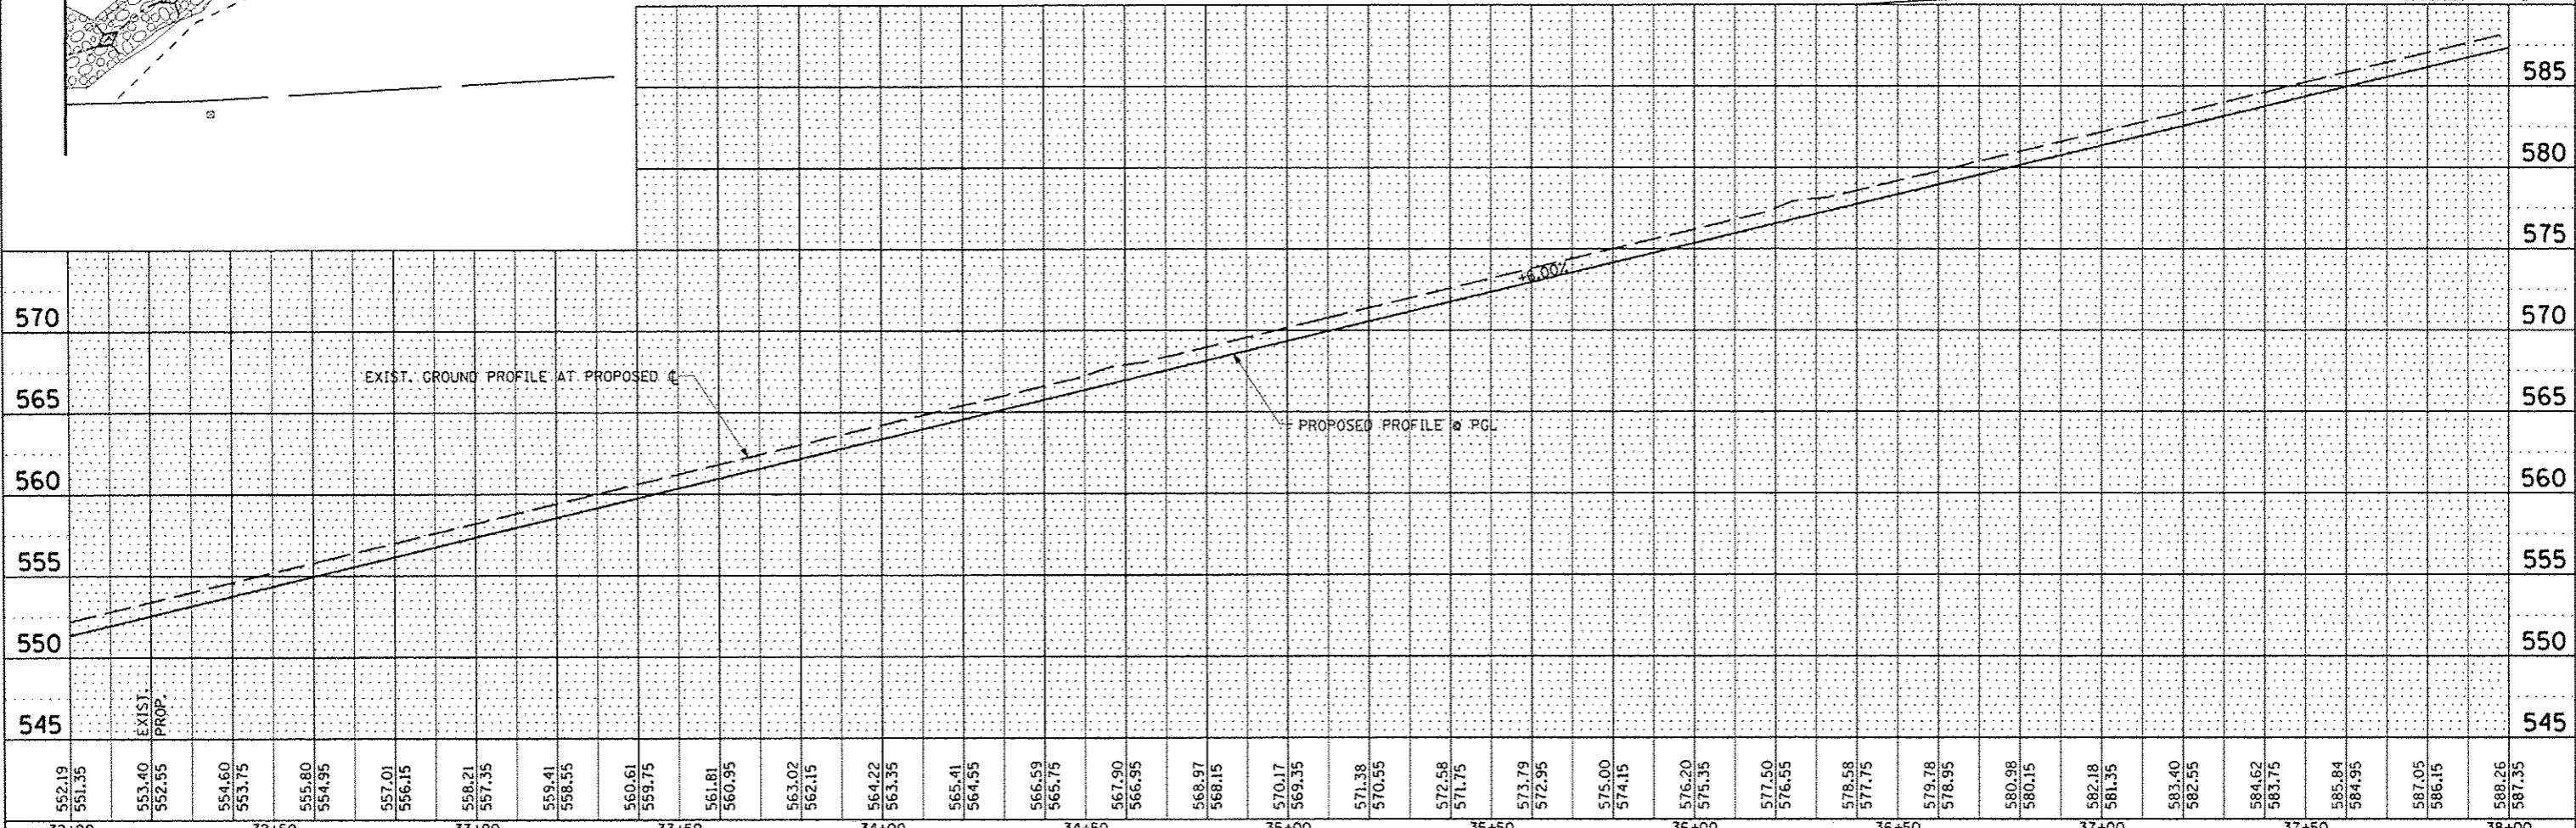


DATE	
BY	
NO. OF SHEETS	
NO. OF SHEETS COMPLETED	
DATE SHEETS COMPLETED	
NO. OF SHEETS TO BE CHECKED	
DATE SHEETS TO BE CHECKED	
NO. OF SHEETS TO BE RECHECKED	
DATE SHEETS TO BE RECHECKED	

DATE	
BY	
NO. OF SHEETS	
NO. OF SHEETS COMPLETED	
DATE SHEETS COMPLETED	
NO. OF SHEETS TO BE CHECKED	
DATE SHEETS TO BE CHECKED	
NO. OF SHEETS TO BE RECHECKED	
DATE SHEETS TO BE RECHECKED	

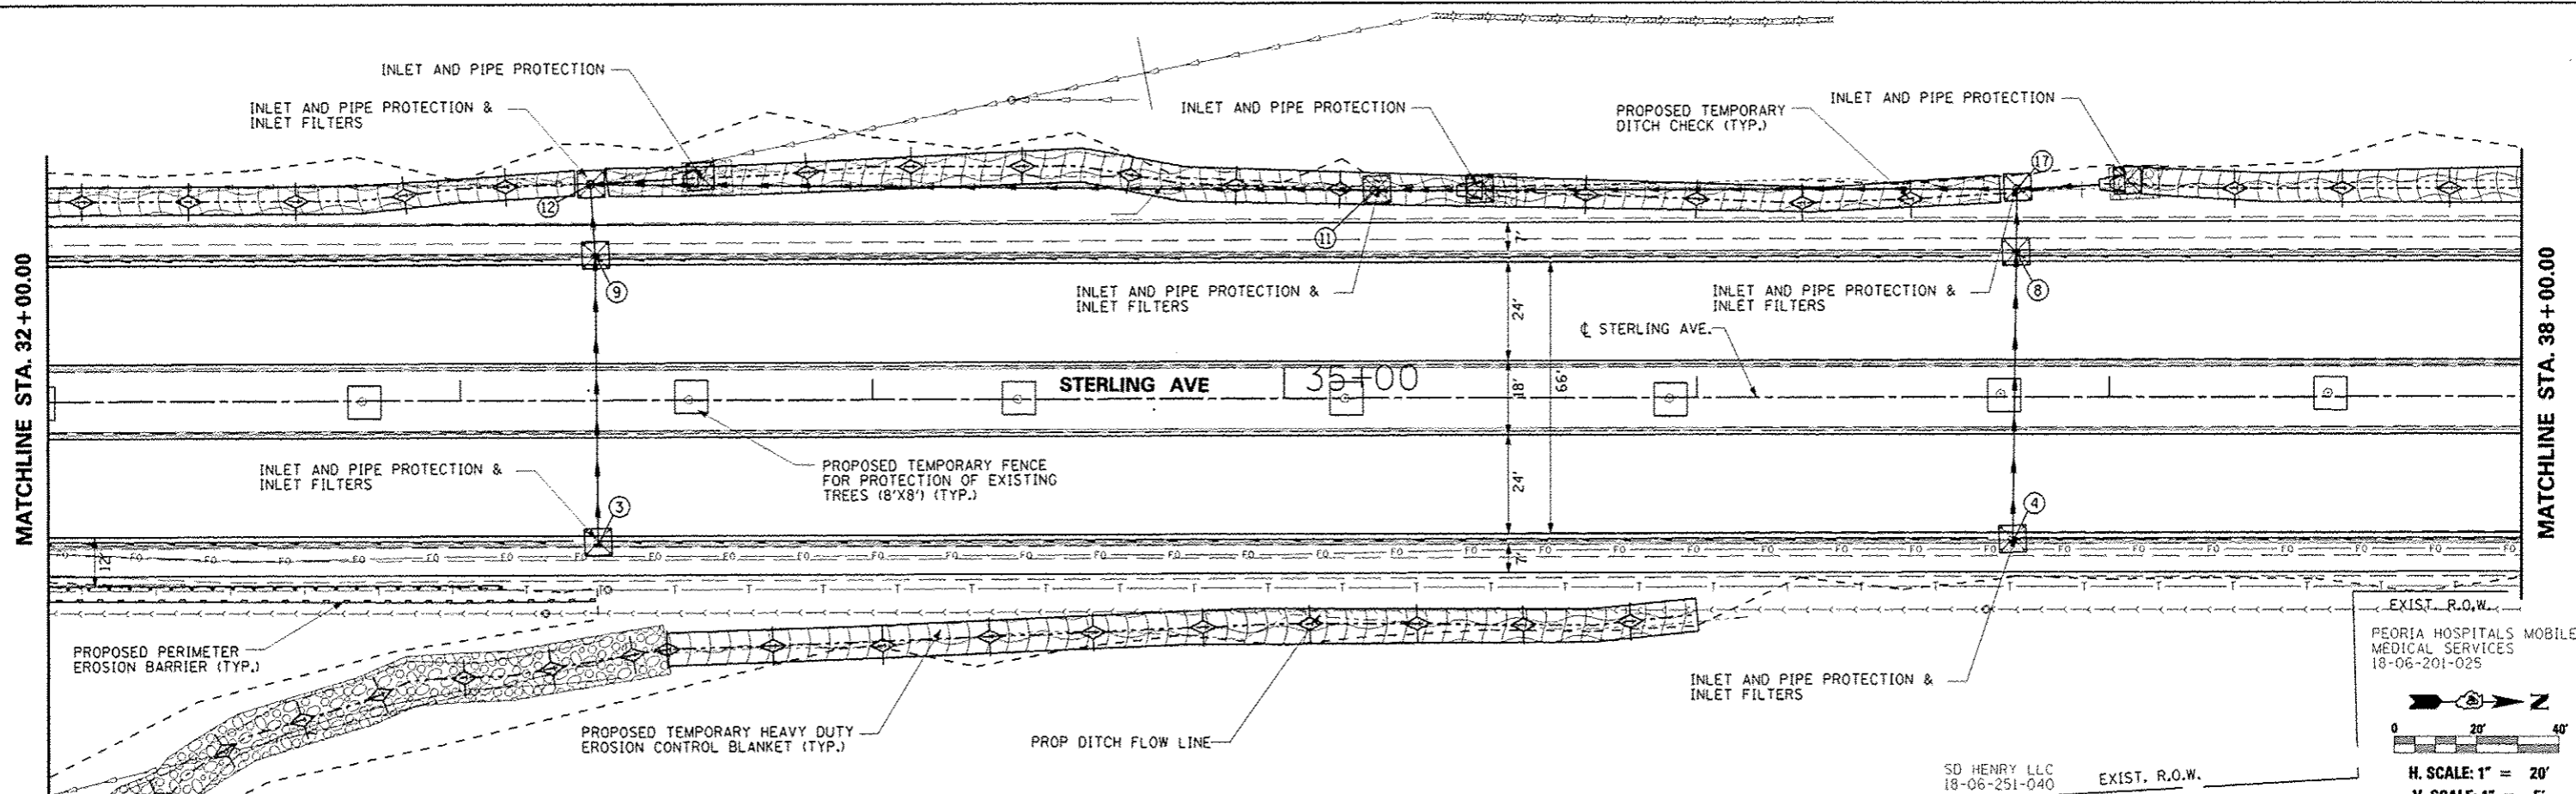

FILE NAME	USER NAME	DESIGNED	REVISED	STERLING AVENUE		F.A.U.	SECTION	COUNTY	TOTAL SHEETS	SHEET NO.
#FILE#	#USER#	JLH	JLH	EROSION AND SEDIMENT CONTROL PLAN		6586	05-00010-00-PV	PEORIA	86	37
		JLH	JLH				STERLING AVENUE			
		JAN 2014		SCALE: 1"=20'			CONTRACT NO. 89385			
				SHEET NO. OF SHEETS			FED ROAD DIST NO. 4			
				STA. 32+00.00 TO STA. 38+00.00			ILLINOIS FED. AID PROJECT			

STATE OF ILLINOIS
DEPARTMENT OF TRANSPORTATION

FED ROAD DIST NO. 4 ILLINOIS FED. AID PROJECT M-5314 (000)