

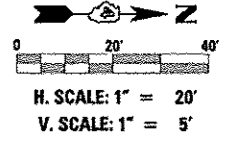


PLAN	DATE
REVISED	
PLotted	
NOTED	
CHECKED	
BY	
NO.	
FILE NAME	

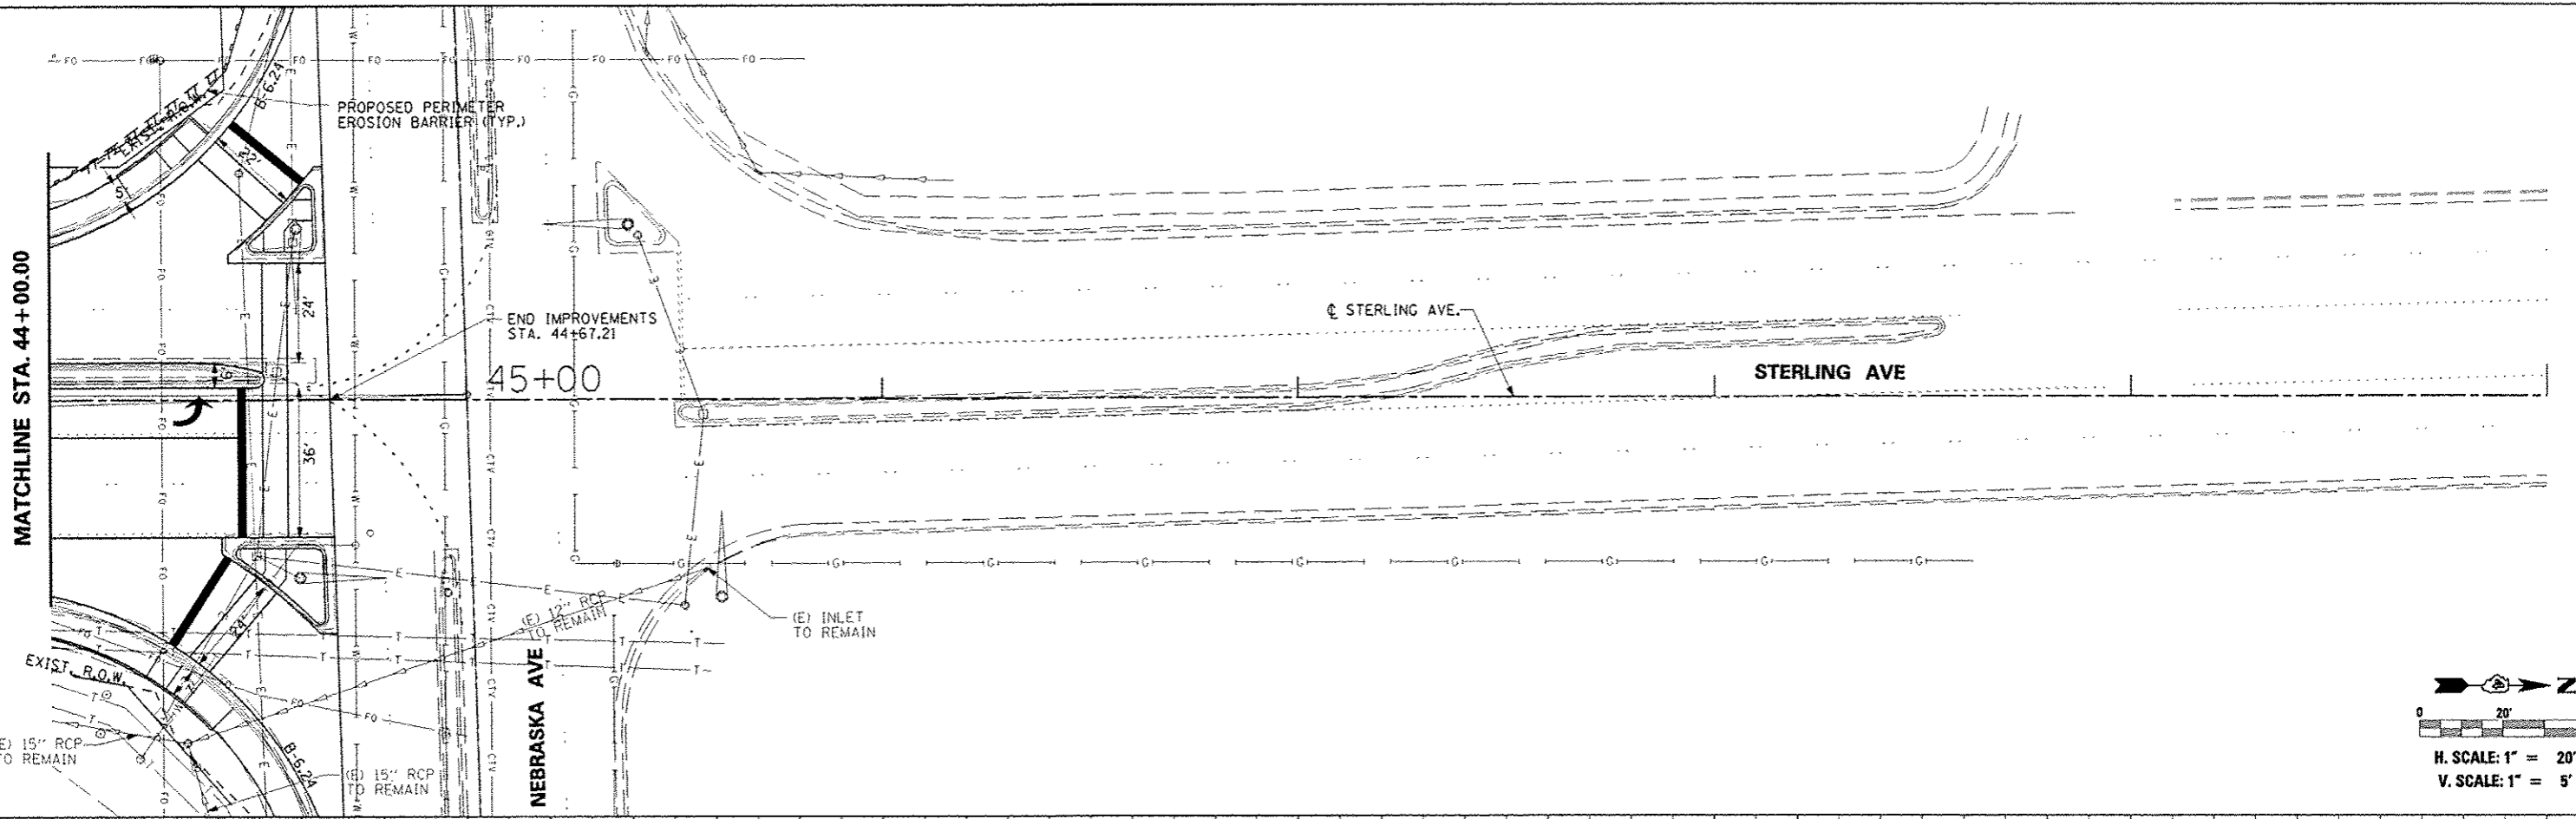

PROFILE	DATE
REVISED	
PLotted	
NOTED	
CHECKED	
BY	
NO.	
FILE NAME	

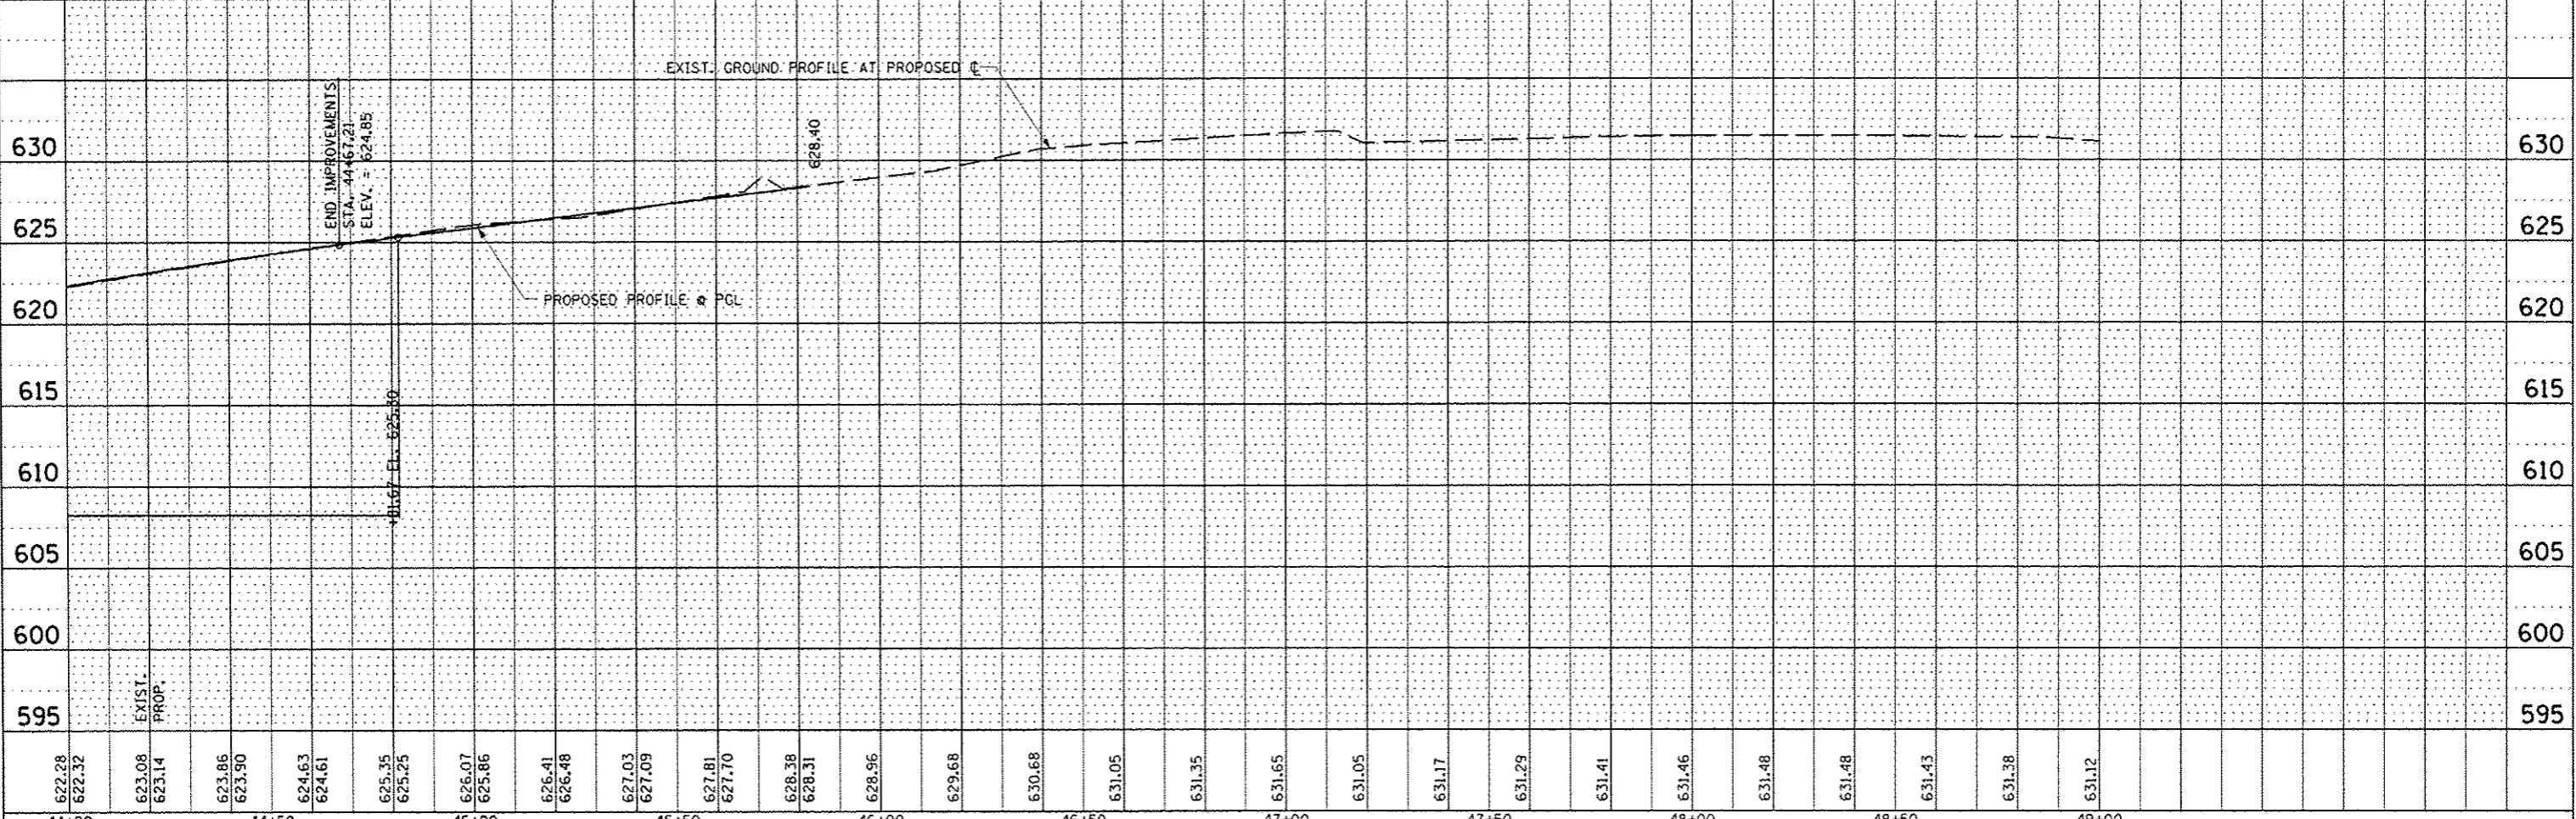

FILE NAME: #FILEL#	USER NAME: #USER#	DESIGNED: JLH DRAWN: JLH CHECKED: JLH DATE: JAN 2014	REVISED: - REVISED: - REVISED: - REVISED: -	STATE OF ILLINOIS DEPARTMENT OF TRANSPORTATION	STERLING AVENUE EROSION AND SEDIMENT CONTROL PLAN	F.A.U. RTE. 6586 SECTION 05-00010-00-PV COUNTY PEORIA TOTAL SHEETS 86 SHEET NO. 39 CONTRACT NO. 89385 FED ROAD DIST NO. 4 ILLINOIS FED. AID PROJECT W-5314 (000)
--------------------	-------------------	---	--	---	--	--