


| | |
|---------------|------|
| FILED | DATE |
| SURVEYED | BY |
| PLOTTED | DATE |
| NOTE BOOK | NO. |
| AREAS CHECKED | |

| | |
|---------------|------|
| FILED | DATE |
| SURVEYED | BY |
| PLOTTED | DATE |
| NOTE BOOK | NO. |
| AREAS CHECKED | |

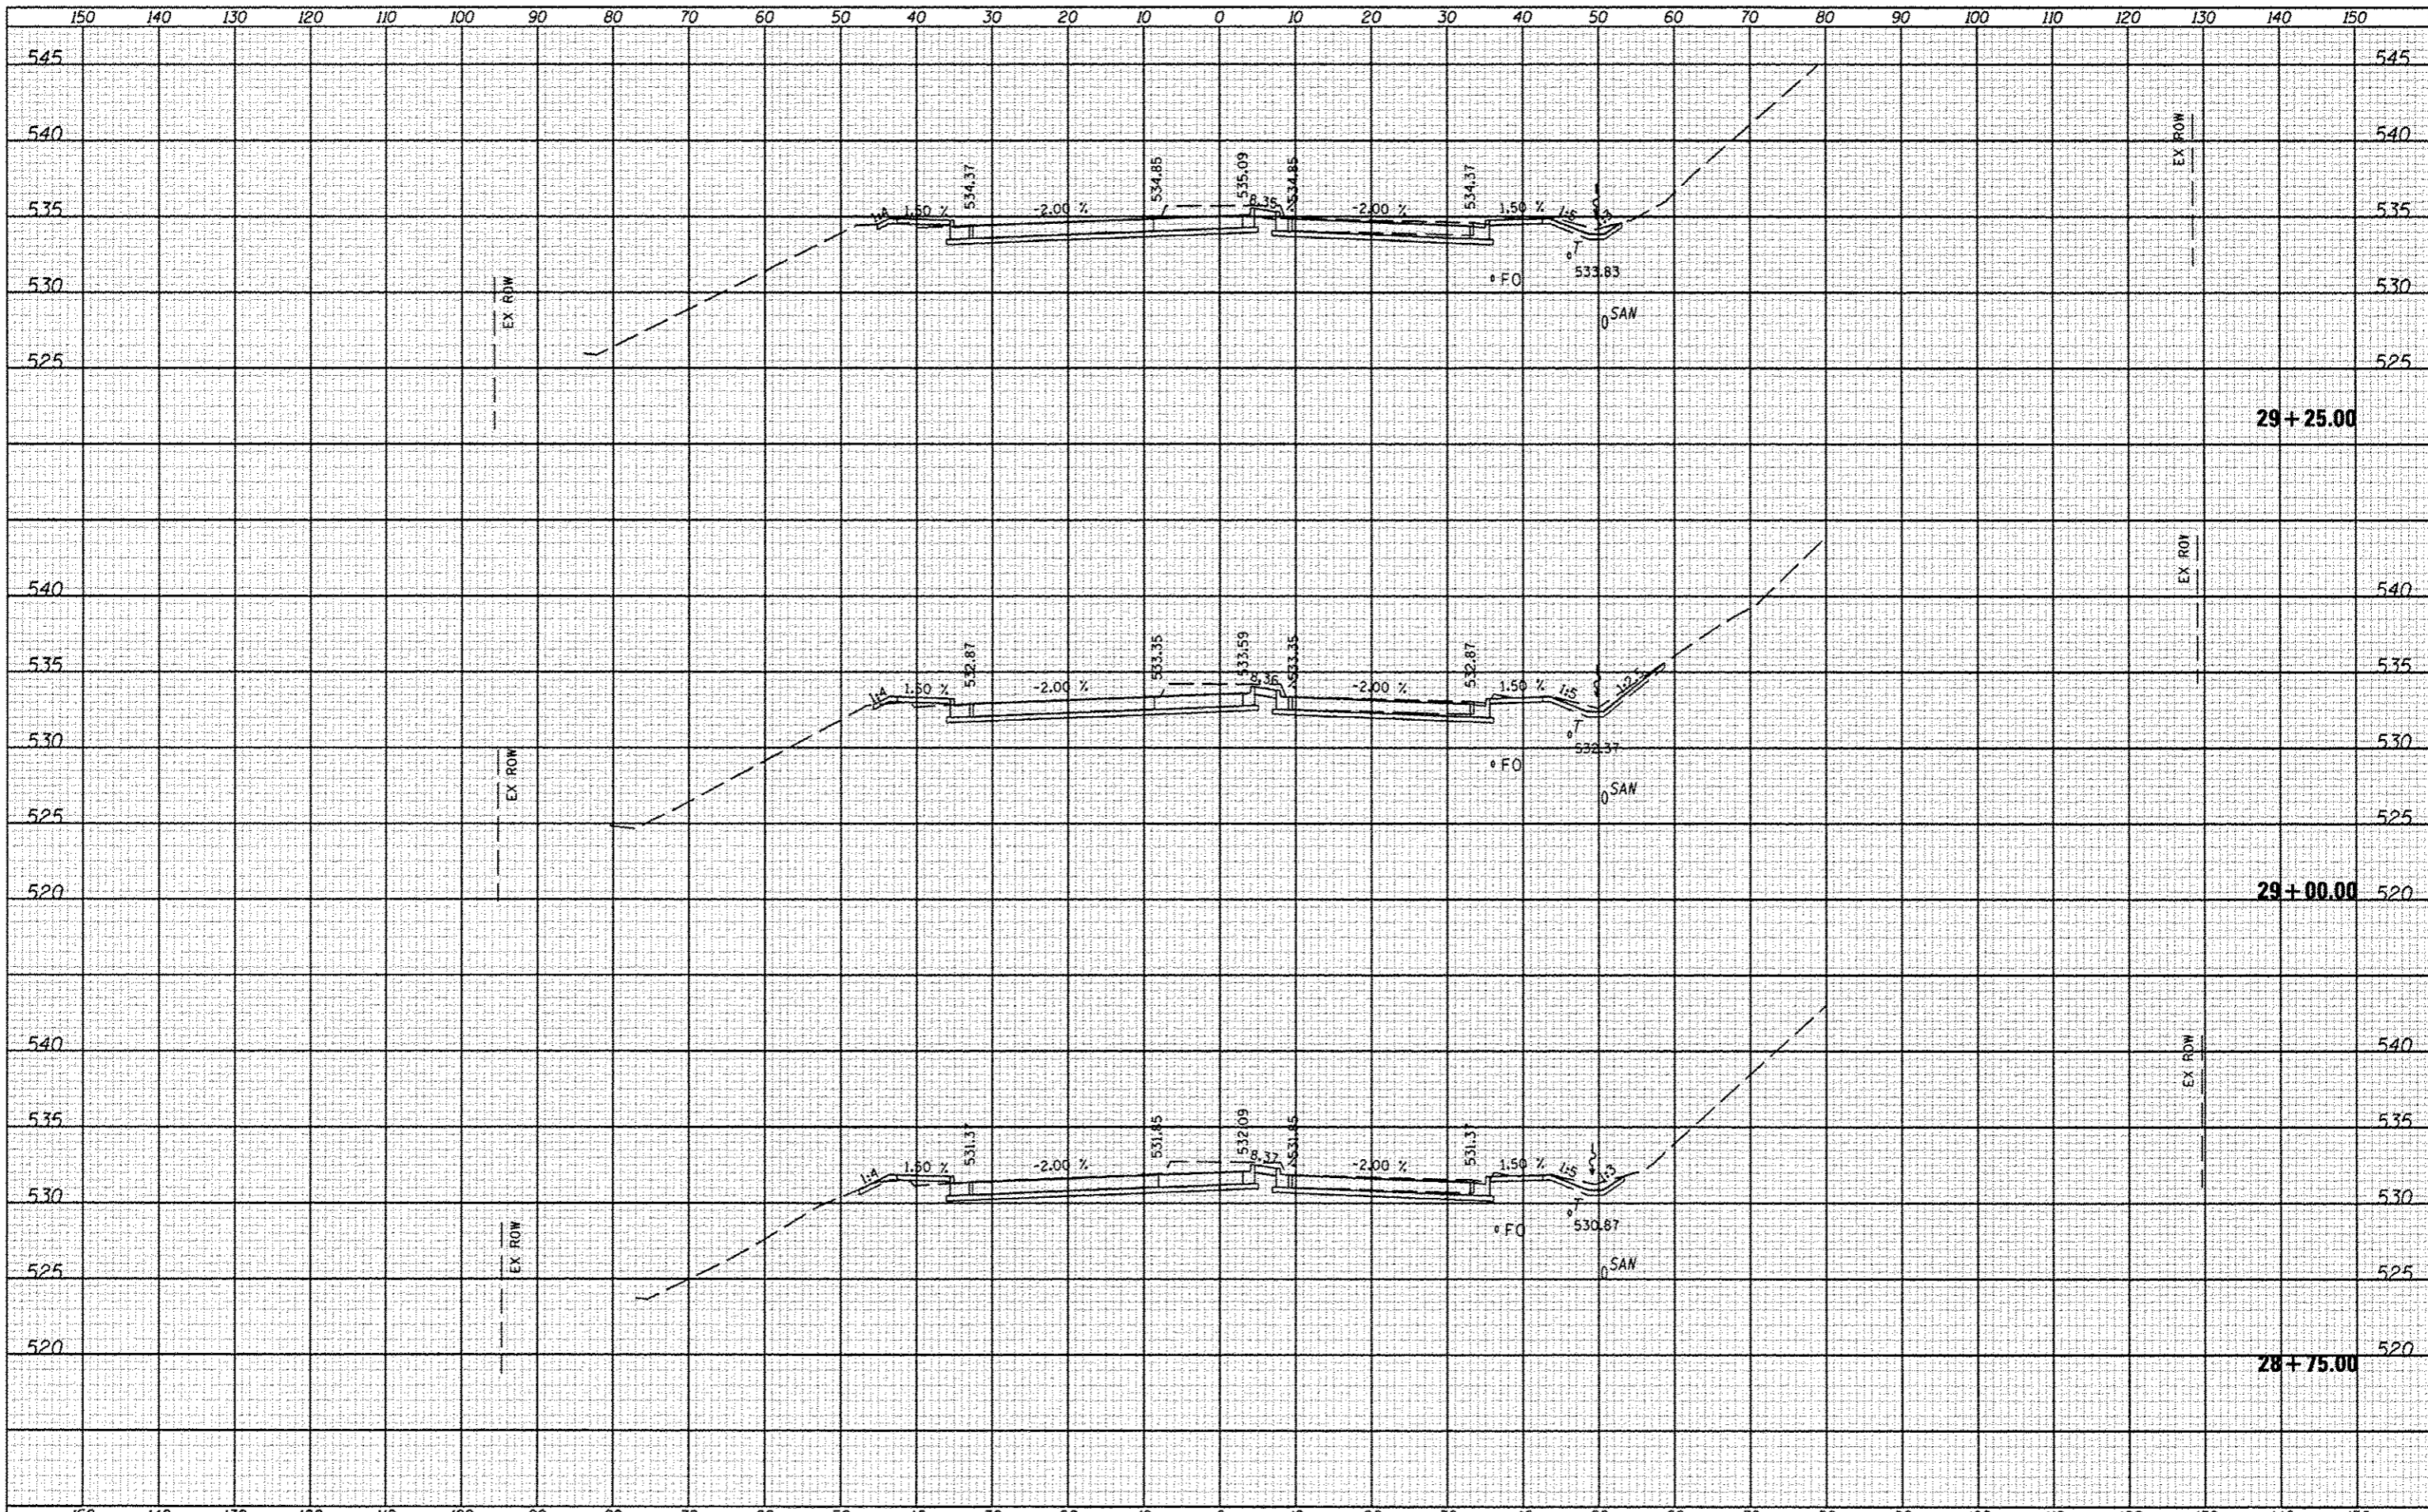

| | | | | | | | | | | | | |
|-----------|------------------|-----------------|-----------|---|-----------------------|-----------|----|----------------|------------------------|------------------|---------------------------|--------------|
| FILE NAME | USER NAME *USER* | DESIGNED - JLH | REVISED - | STATE OF ILLINOIS DEPARTMENT OF TRANSPORTATION | CROSS SECTIONS | | | F.A. RTE. 6586 | SECTION 05-00010-00-PV | COUNTY PEORIA | TOTAL SHEETS 86 | SHEET NO. 52 |
| FILE# | | DRAWN - JLH | REVISED - | | SCALE: | SHEET NO. | OF | SHEETS | STA. 28+75.00 | TO STA. 29+25.00 | CONTRACT NO. 89385 | |
| | | CHECKED - | REVISED - | | | | | | | | ILLINOIS FED. AID PROJECT | |
| | | DATE - JAN 2014 | REVISED - | | | | | | | | | |