


FILE NAME: _____ DATE: _____
 DRAWN BY: _____
 CHECKED BY: _____
 DESIGNED BY: _____
 USER NAME: _____
 USER NO.: _____
 USER TITLE: _____
 USER PHONE: _____
 USER FAX: _____
 USER EMAIL: _____
 USER ADDRESS: _____
 USER CITY: _____
 USER STATE: _____
 USER ZIP: _____

FILE NAME: _____ DATE: _____
 DRAWN BY: _____
 CHECKED BY: _____
 DESIGNED BY: _____
 USER NAME: _____
 USER NO.: _____
 USER TITLE: _____
 USER PHONE: _____
 USER FAX: _____
 USER EMAIL: _____
 USER ADDRESS: _____
 USER CITY: _____
 USER STATE: _____
 USER ZIP: _____

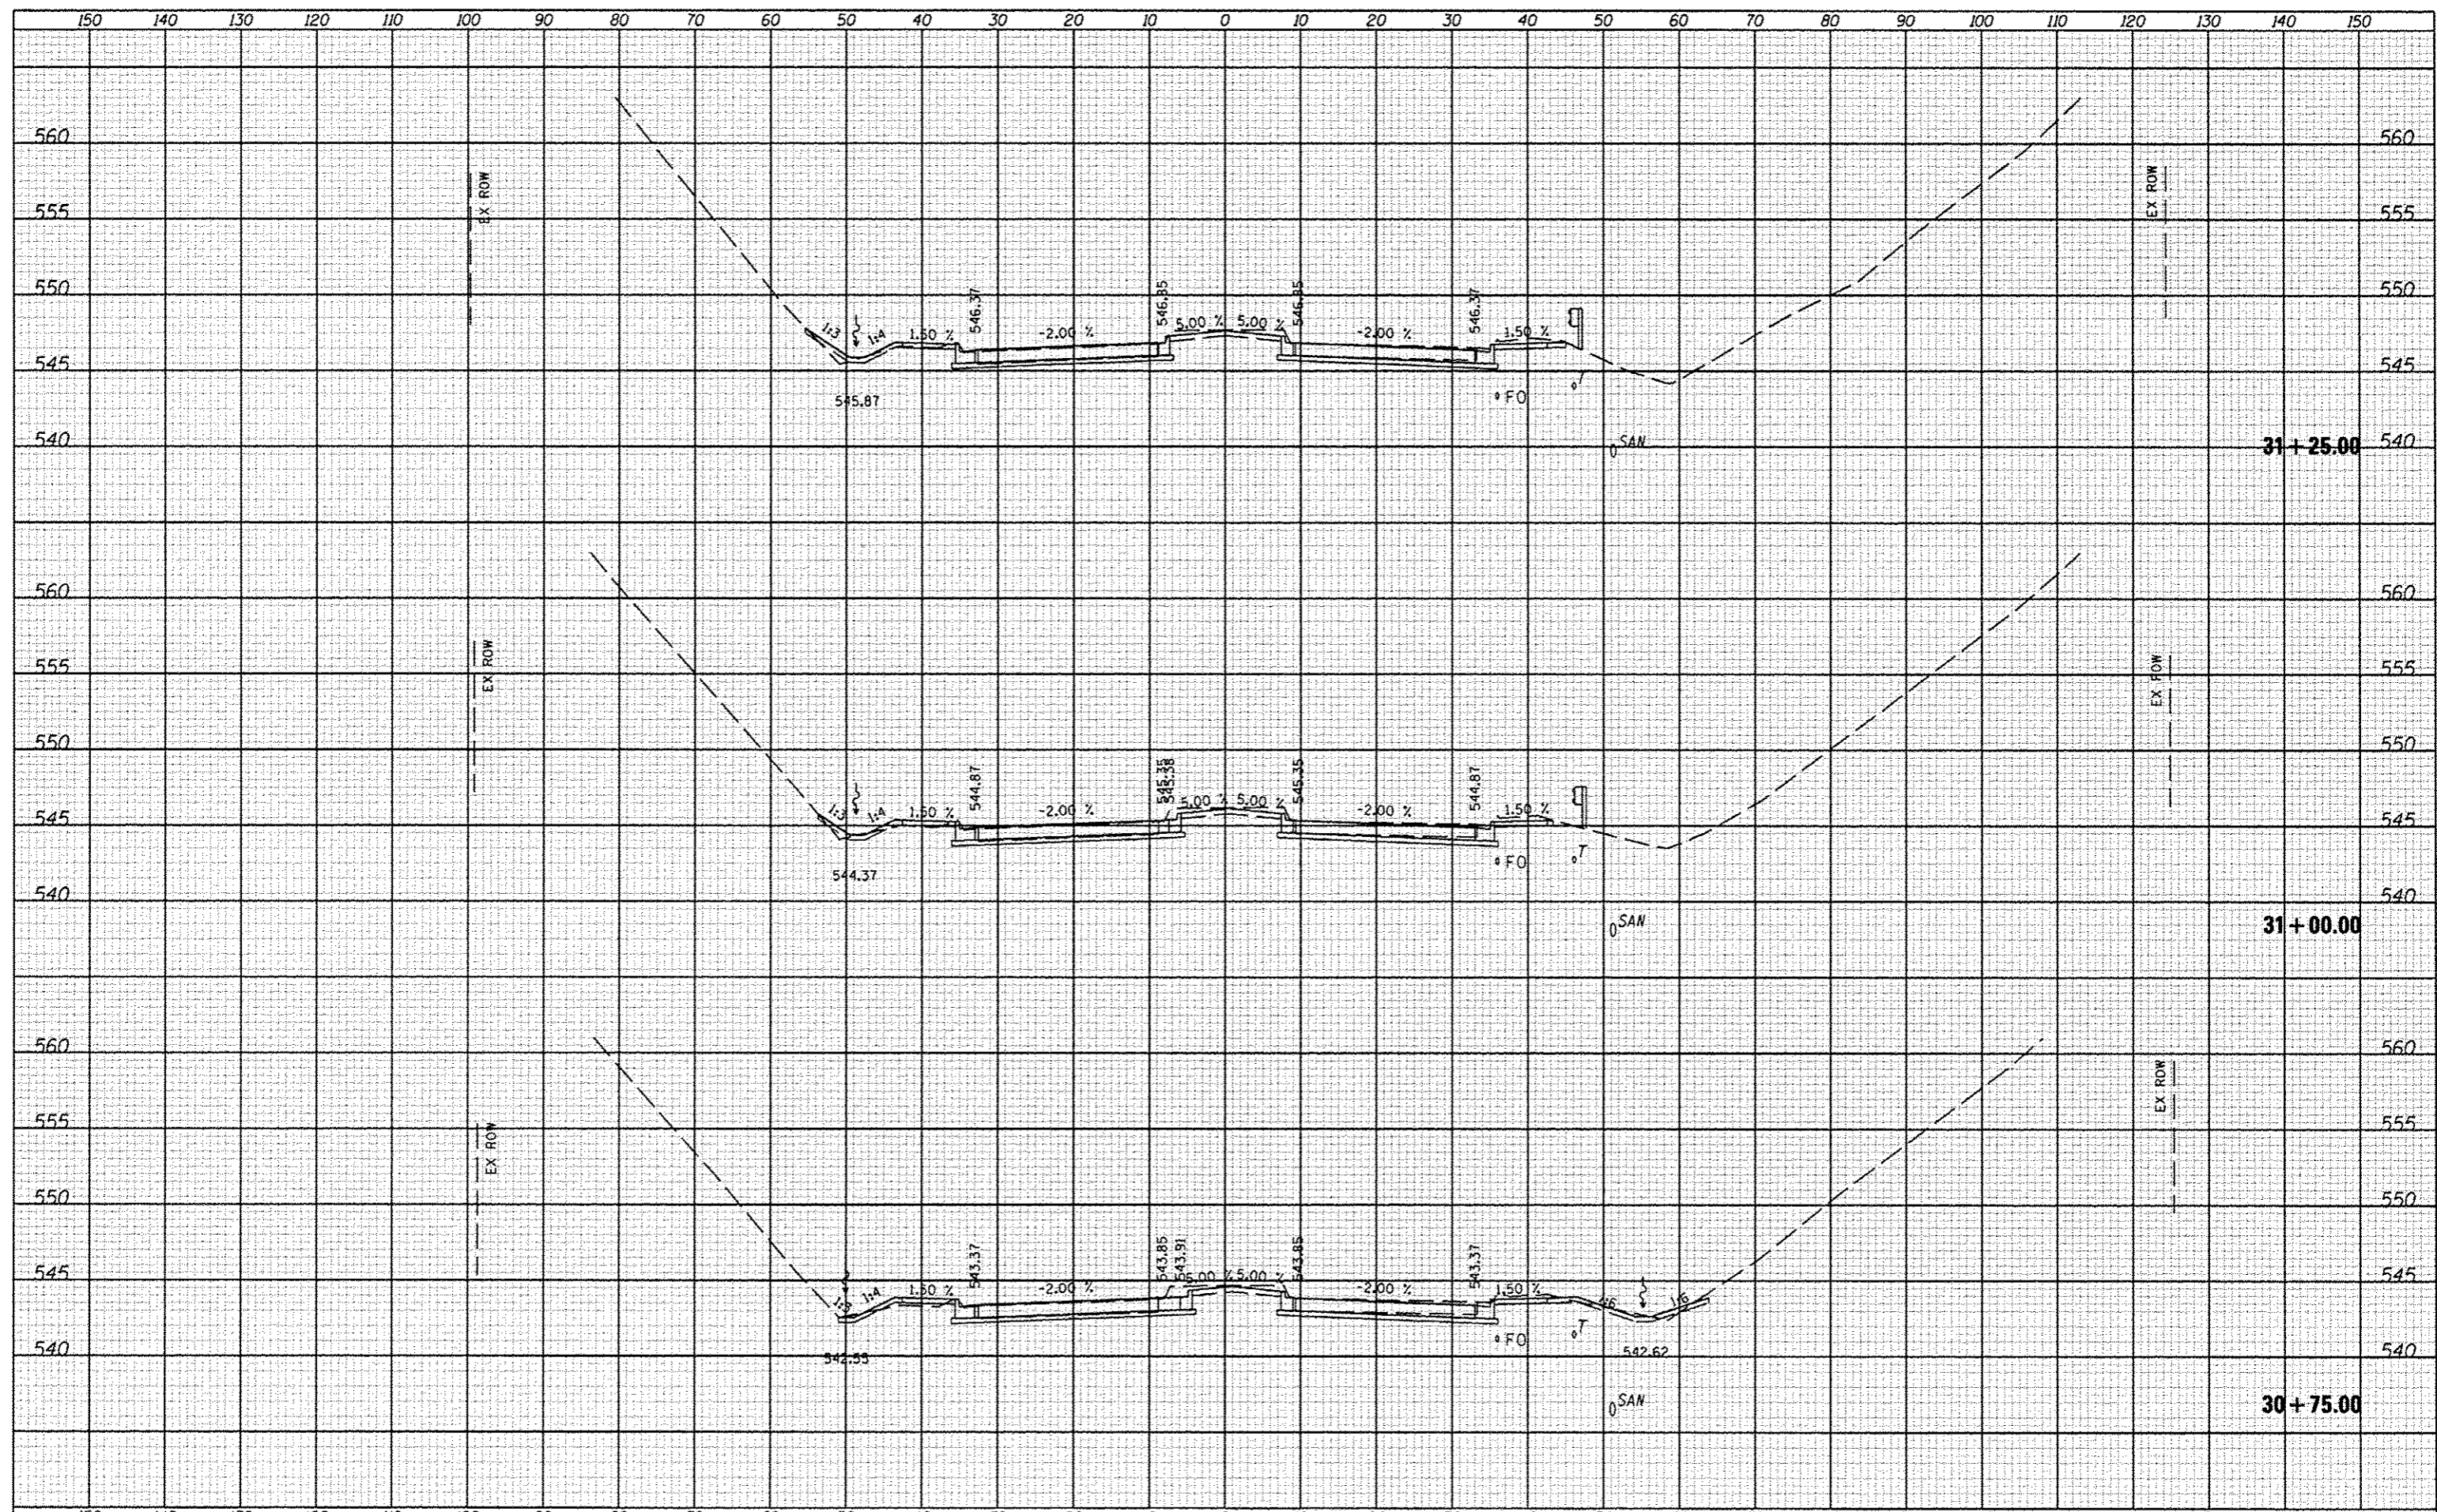

FILE NAME: _____	USER NAME: *USER*	DESIGNED: JLH	REVISOR: _____	STATE OF ILLINOIS DEPARTMENT OF TRANSPORTATION	CROSS SECTIONS			F.A. RTE. 6586	SECTION 05-00010-00-PV	COUNTY PEORIA	TOTAL SHEETS 86	SHEET NO. 55
FILEL	DRAWN: JLH	CHECKED: _____	REVISOR: _____		SCALE: _____	SHEET NO. _____	OF SHEETS _____	STA. 30+75.00	TO STA. 31+25.00	CONTRACT NO. 89385		
PLOT SCALE: *SCALE*	DATE: JAN 2014	REVISOR: _____	REVISOR: _____		ILLINOIS FED. AID PROJECT							
PLOT DATE: *DATE*	DATE: _____	REVISOR: _____	REVISOR: _____									