


DATE	
BY	
FILED	
SURVEYED	
NOTED	
REVISIONS	
NO.	

DATE	
BY	
FILED	
SURVEYED	
NOTED	
REVISIONS	
NO.	

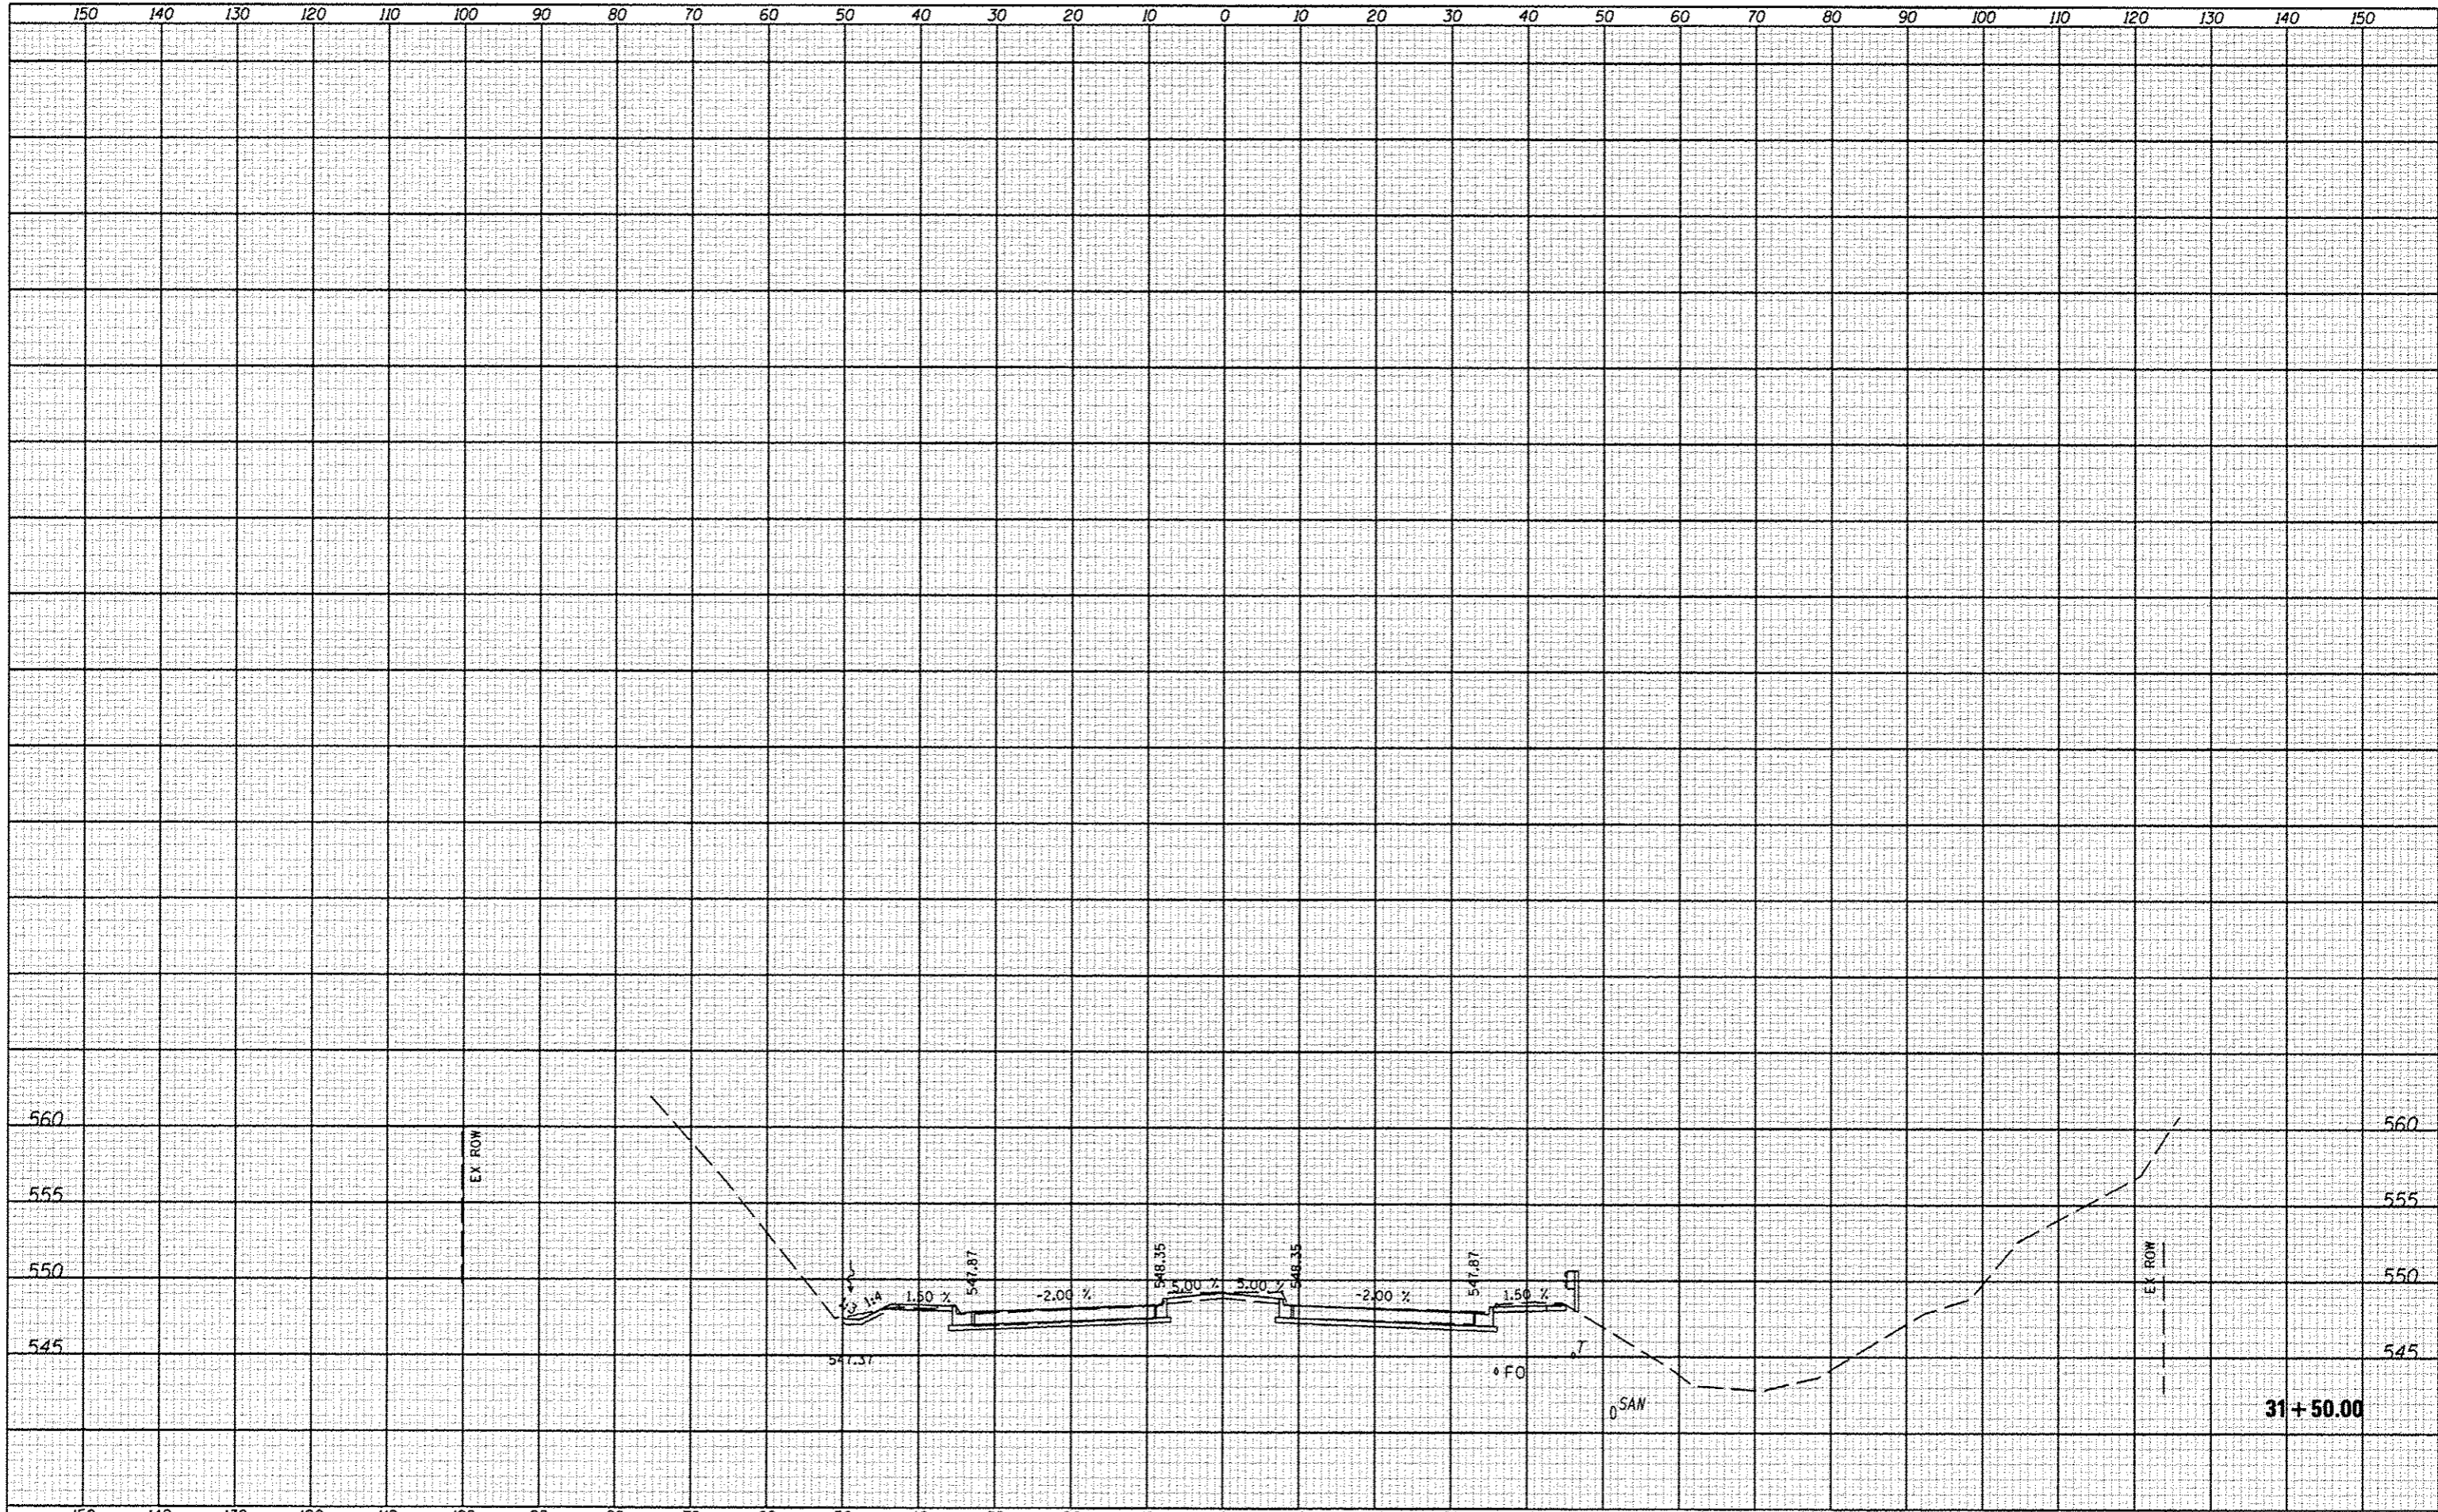

FILE NAME	USER NAME	DESIGNED	REVISIONS	STATE OF ILLINOIS DEPARTMENT OF TRANSPORTATION		CROSS SECTIONS		F.A. RTE.	SECTION	COUNTY	TOTAL SHEETS	SHEET NO.
FILE		DRAWN	REVISIONS			6586	05-00010-00-PV	PEORIA	86	56		
		CHECKED	REVISIONS			SCALE:	SHEET NO.	OF	SHEETS	STA. 31+50.00	TO STA. 31+50.00	CONTRACT NO. 89385
		DATE	REVISIONS									ILLINOIS FED. AID PROJECT