


DATE	
BY	
FINAL	
DESIGNED	
DRAWN	
CHECKED	
DATE	
USER NAME	
DESIGNED	
DRAWN	
CHECKED	
DATE	

DATE	
BY	
ORIGINAL	
DESIGNED	
DRAWN	
CHECKED	
DATE	
USER NAME	
DESIGNED	
DRAWN	
CHECKED	
DATE	

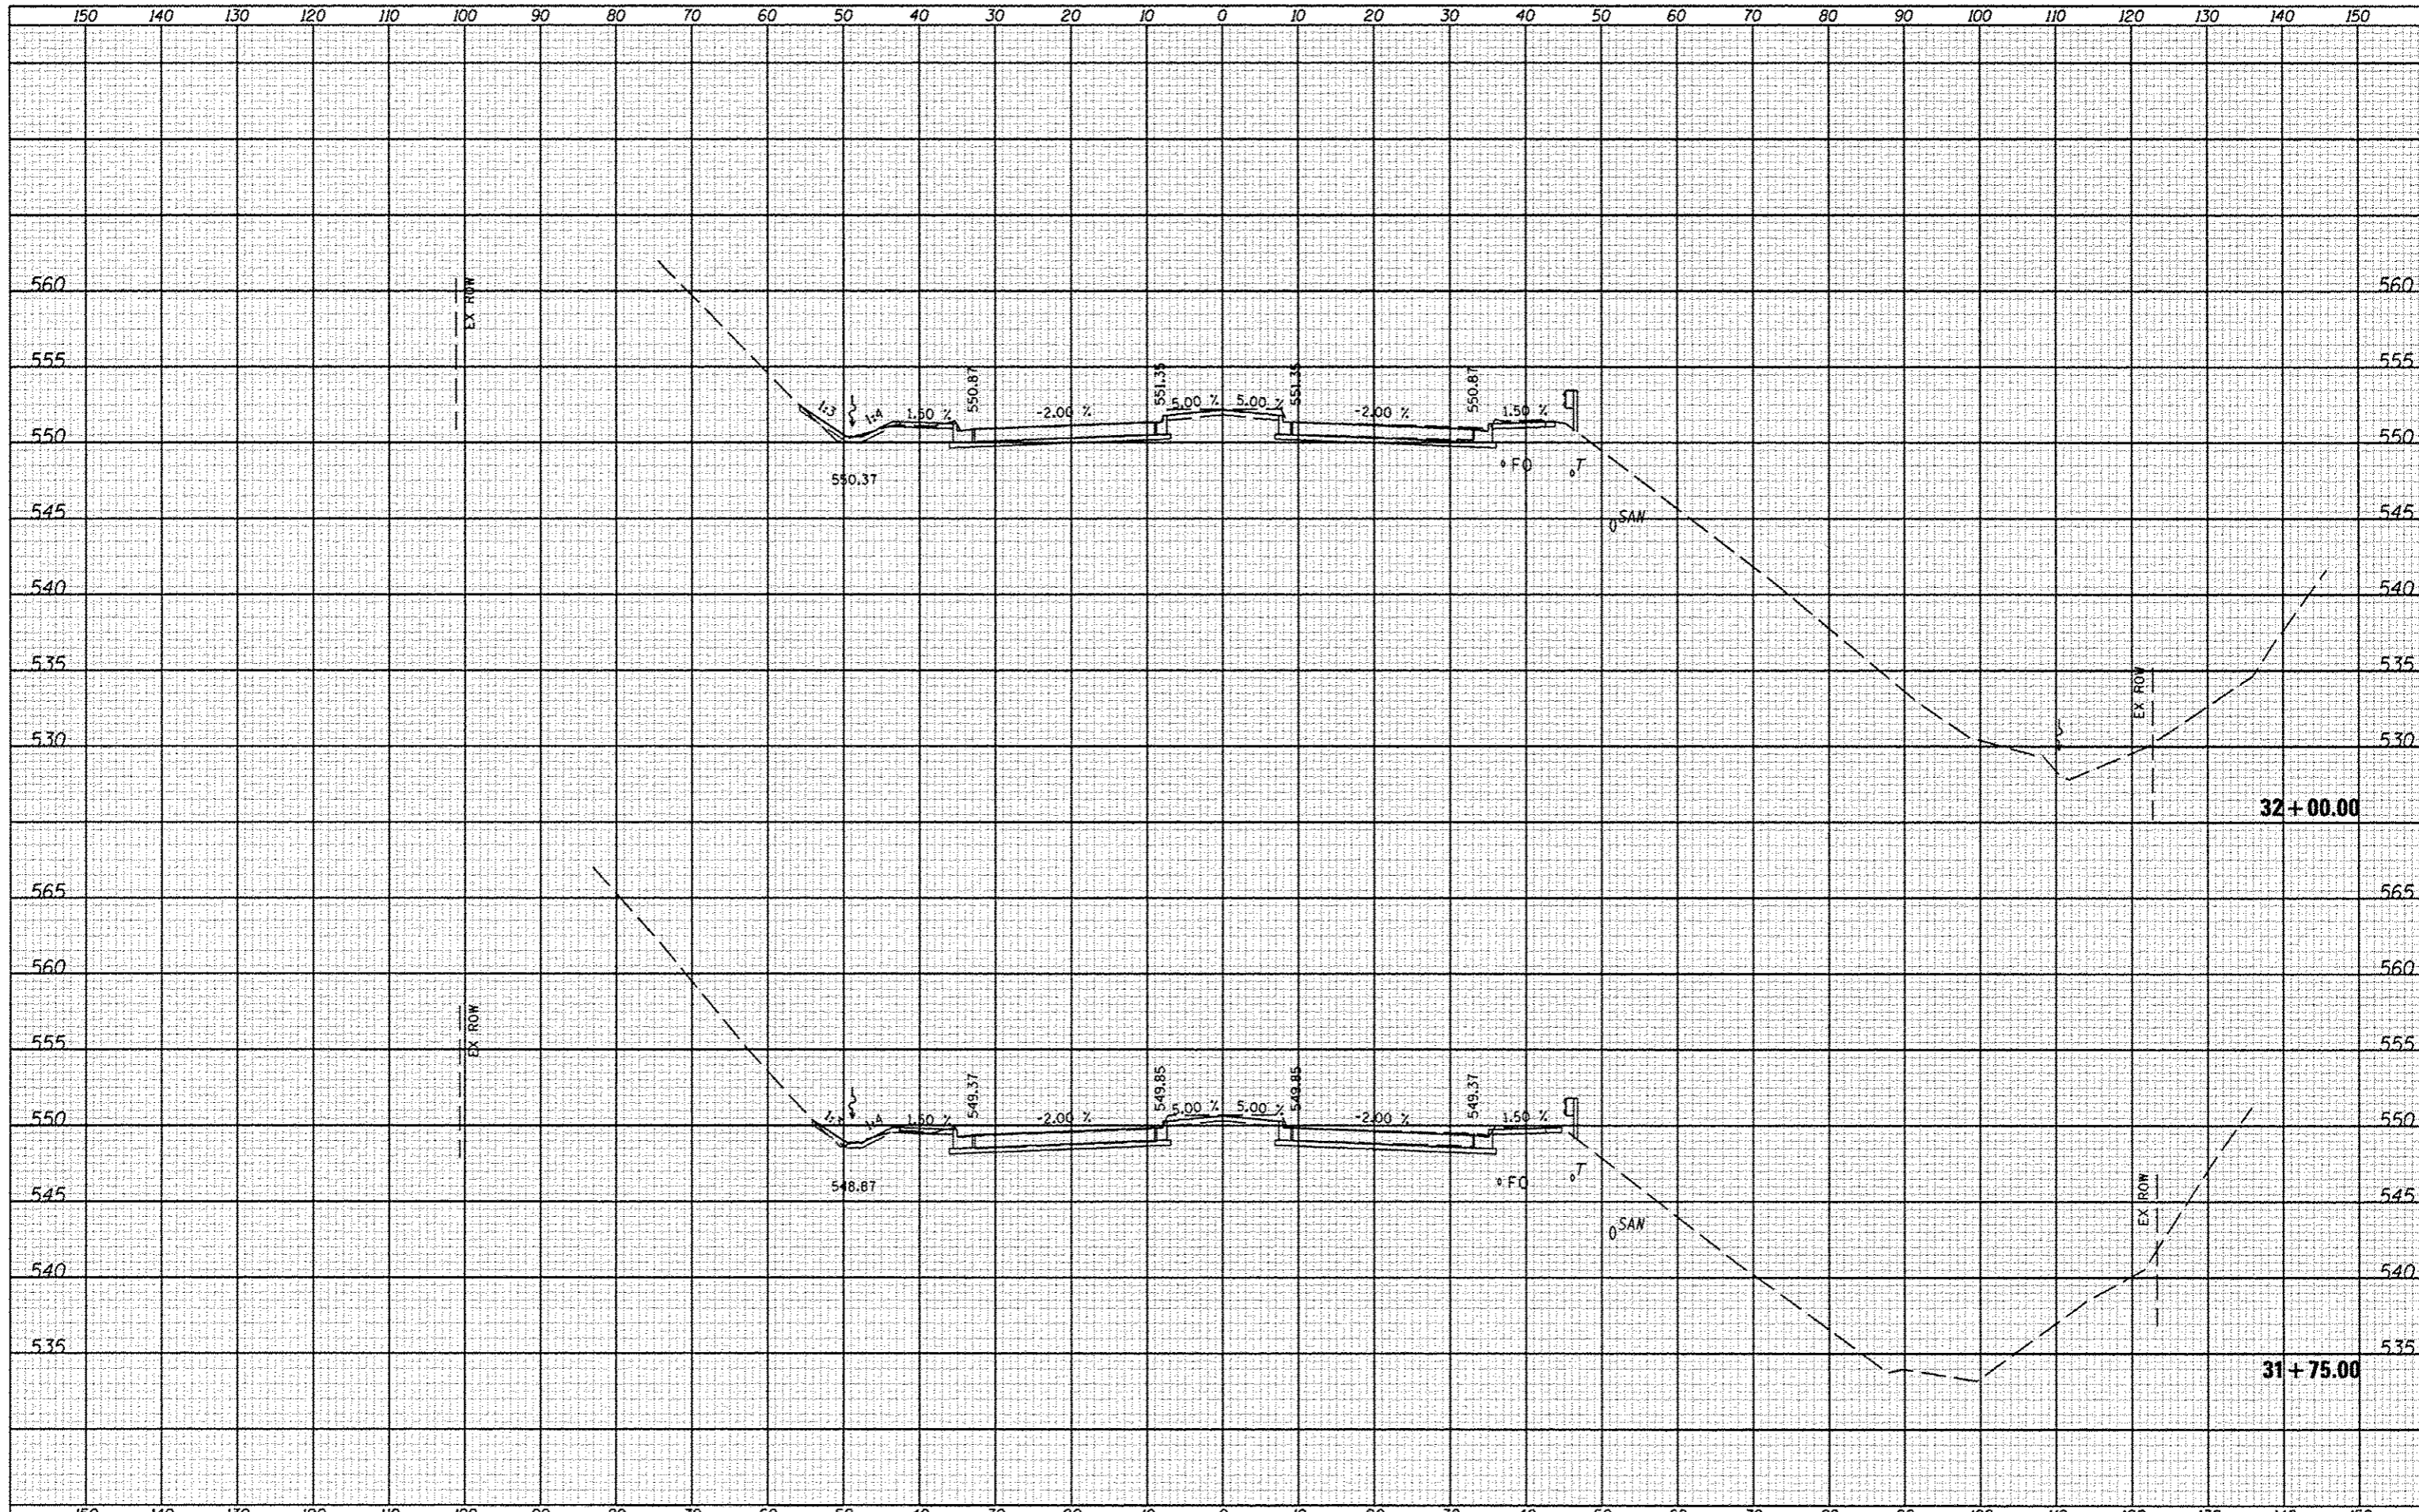

FILE NAME	USER NAME * USER#	DESIGNED - JLH	REVISED -	STATE OF ILLINOIS DEPARTMENT OF TRANSPORTATION	CROSS SECTIONS		F.A. RTE.	SECTION	COUNTY	TOTAL SHEETS	SHEET NO.
*FILE#		DRAWN - JLH	REVISED -		6586	05-00010-00-PV	PEORIA	86	57		
		CHECKED -	REVISED -		SCALE:	SHEET NO.	OF	SHEETS	STA. 31+75.00	TO STA. 32+00.00	CONTRACT NO. 89385
		DATE - JAN 2014	REVISED -		ILLINOIS FED. AID PROJECT						