


DATE	
BY	
DESIGNED	
DRAWN	
CHECKED	
DATE	
REVISIONS	
NO.	

DATE	
BY	
DESIGNED	
DRAWN	
CHECKED	
DATE	
REVISIONS	
NO.	

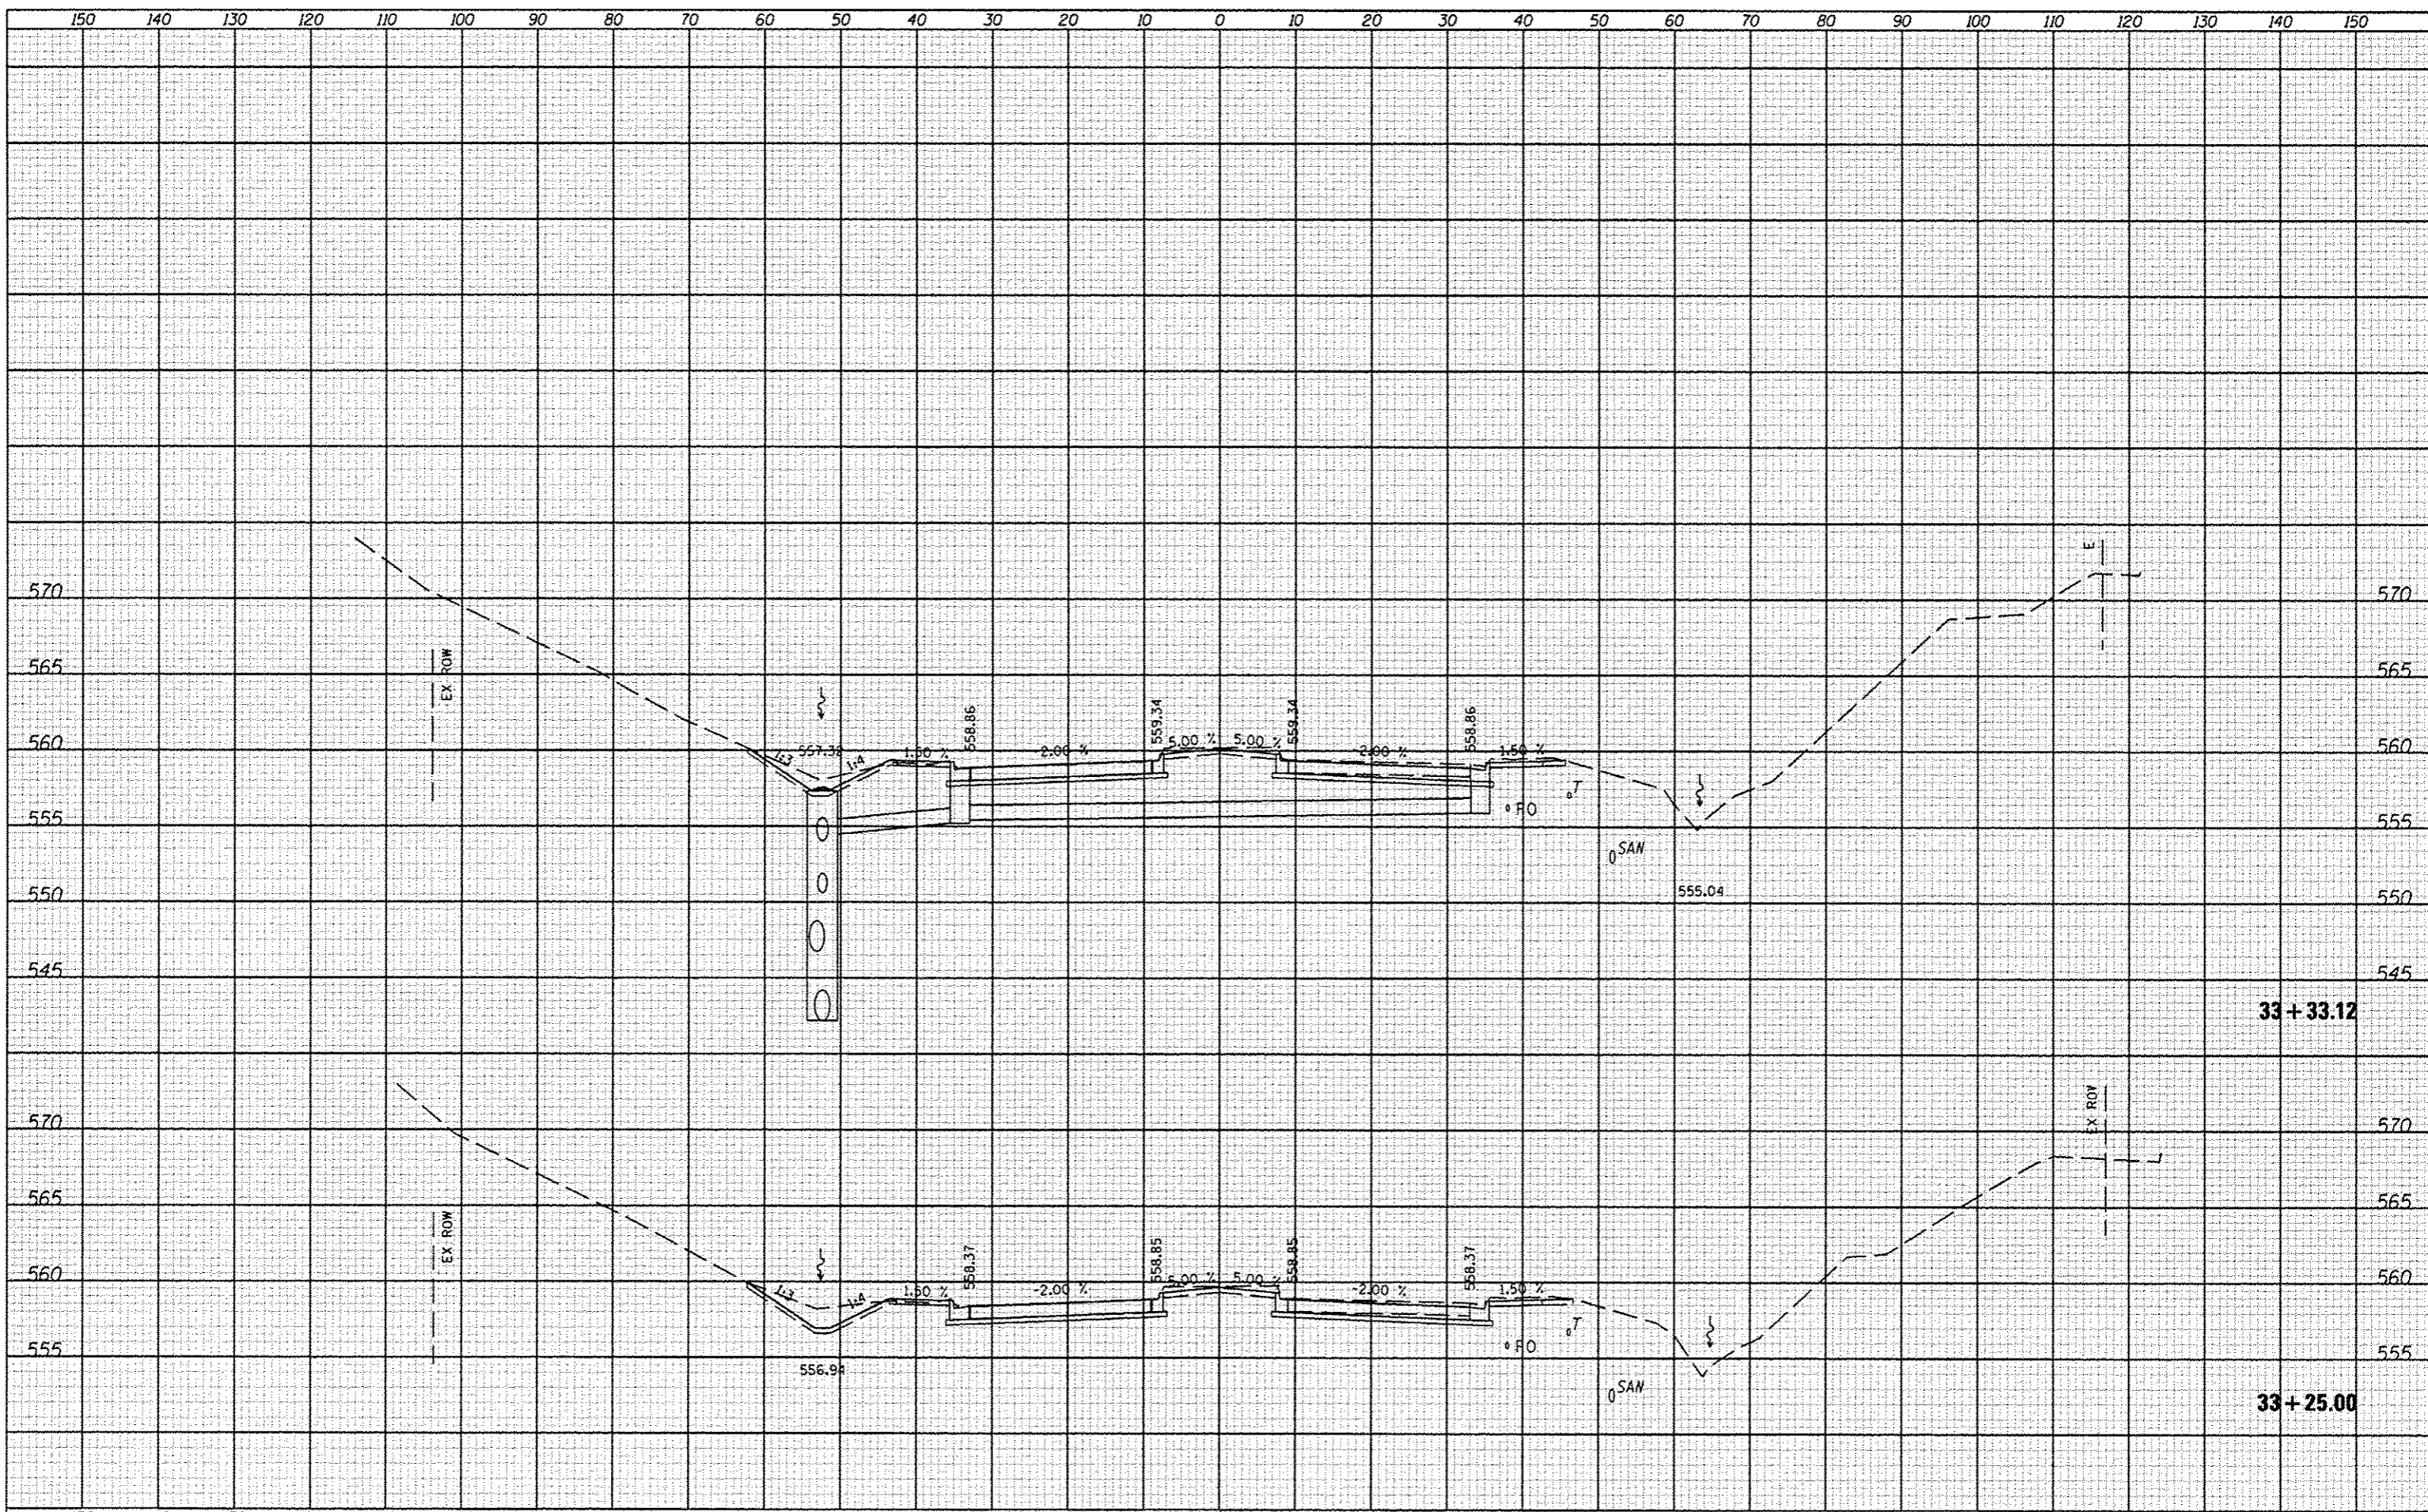

FILE NAME	USER NAME * USER#	DESIGNED - JLH	REVISED -	STATE OF ILLINOIS DEPARTMENT OF TRANSPORTATION	CROSS SECTIONS				F.A. RTE.	SECTION	COUNTY	TOTAL SHEETS	SHEET NO.
FILE#		DRAWN - JLH	REVISED -		6586	05-00010-00-PV	PEORIA	86	60				
		CHECKED -	REVISED -		SCALE: SHEET NO. OF SHEETS STA. 33+25.00 TO STA. 33+33.12				CONTRACT NO. 89385				
		DATE - JAN 2014	REVISED -		ILLINOIS FED. AID PROJECT								