


DATE: _____ BY: _____
 DESIGNED: _____
 DRAWN: _____
 CHECKED: _____
 DATE: _____

DATE: _____ BY: _____
 DESIGNED: _____
 DRAWN: _____
 CHECKED: _____
 DATE: _____

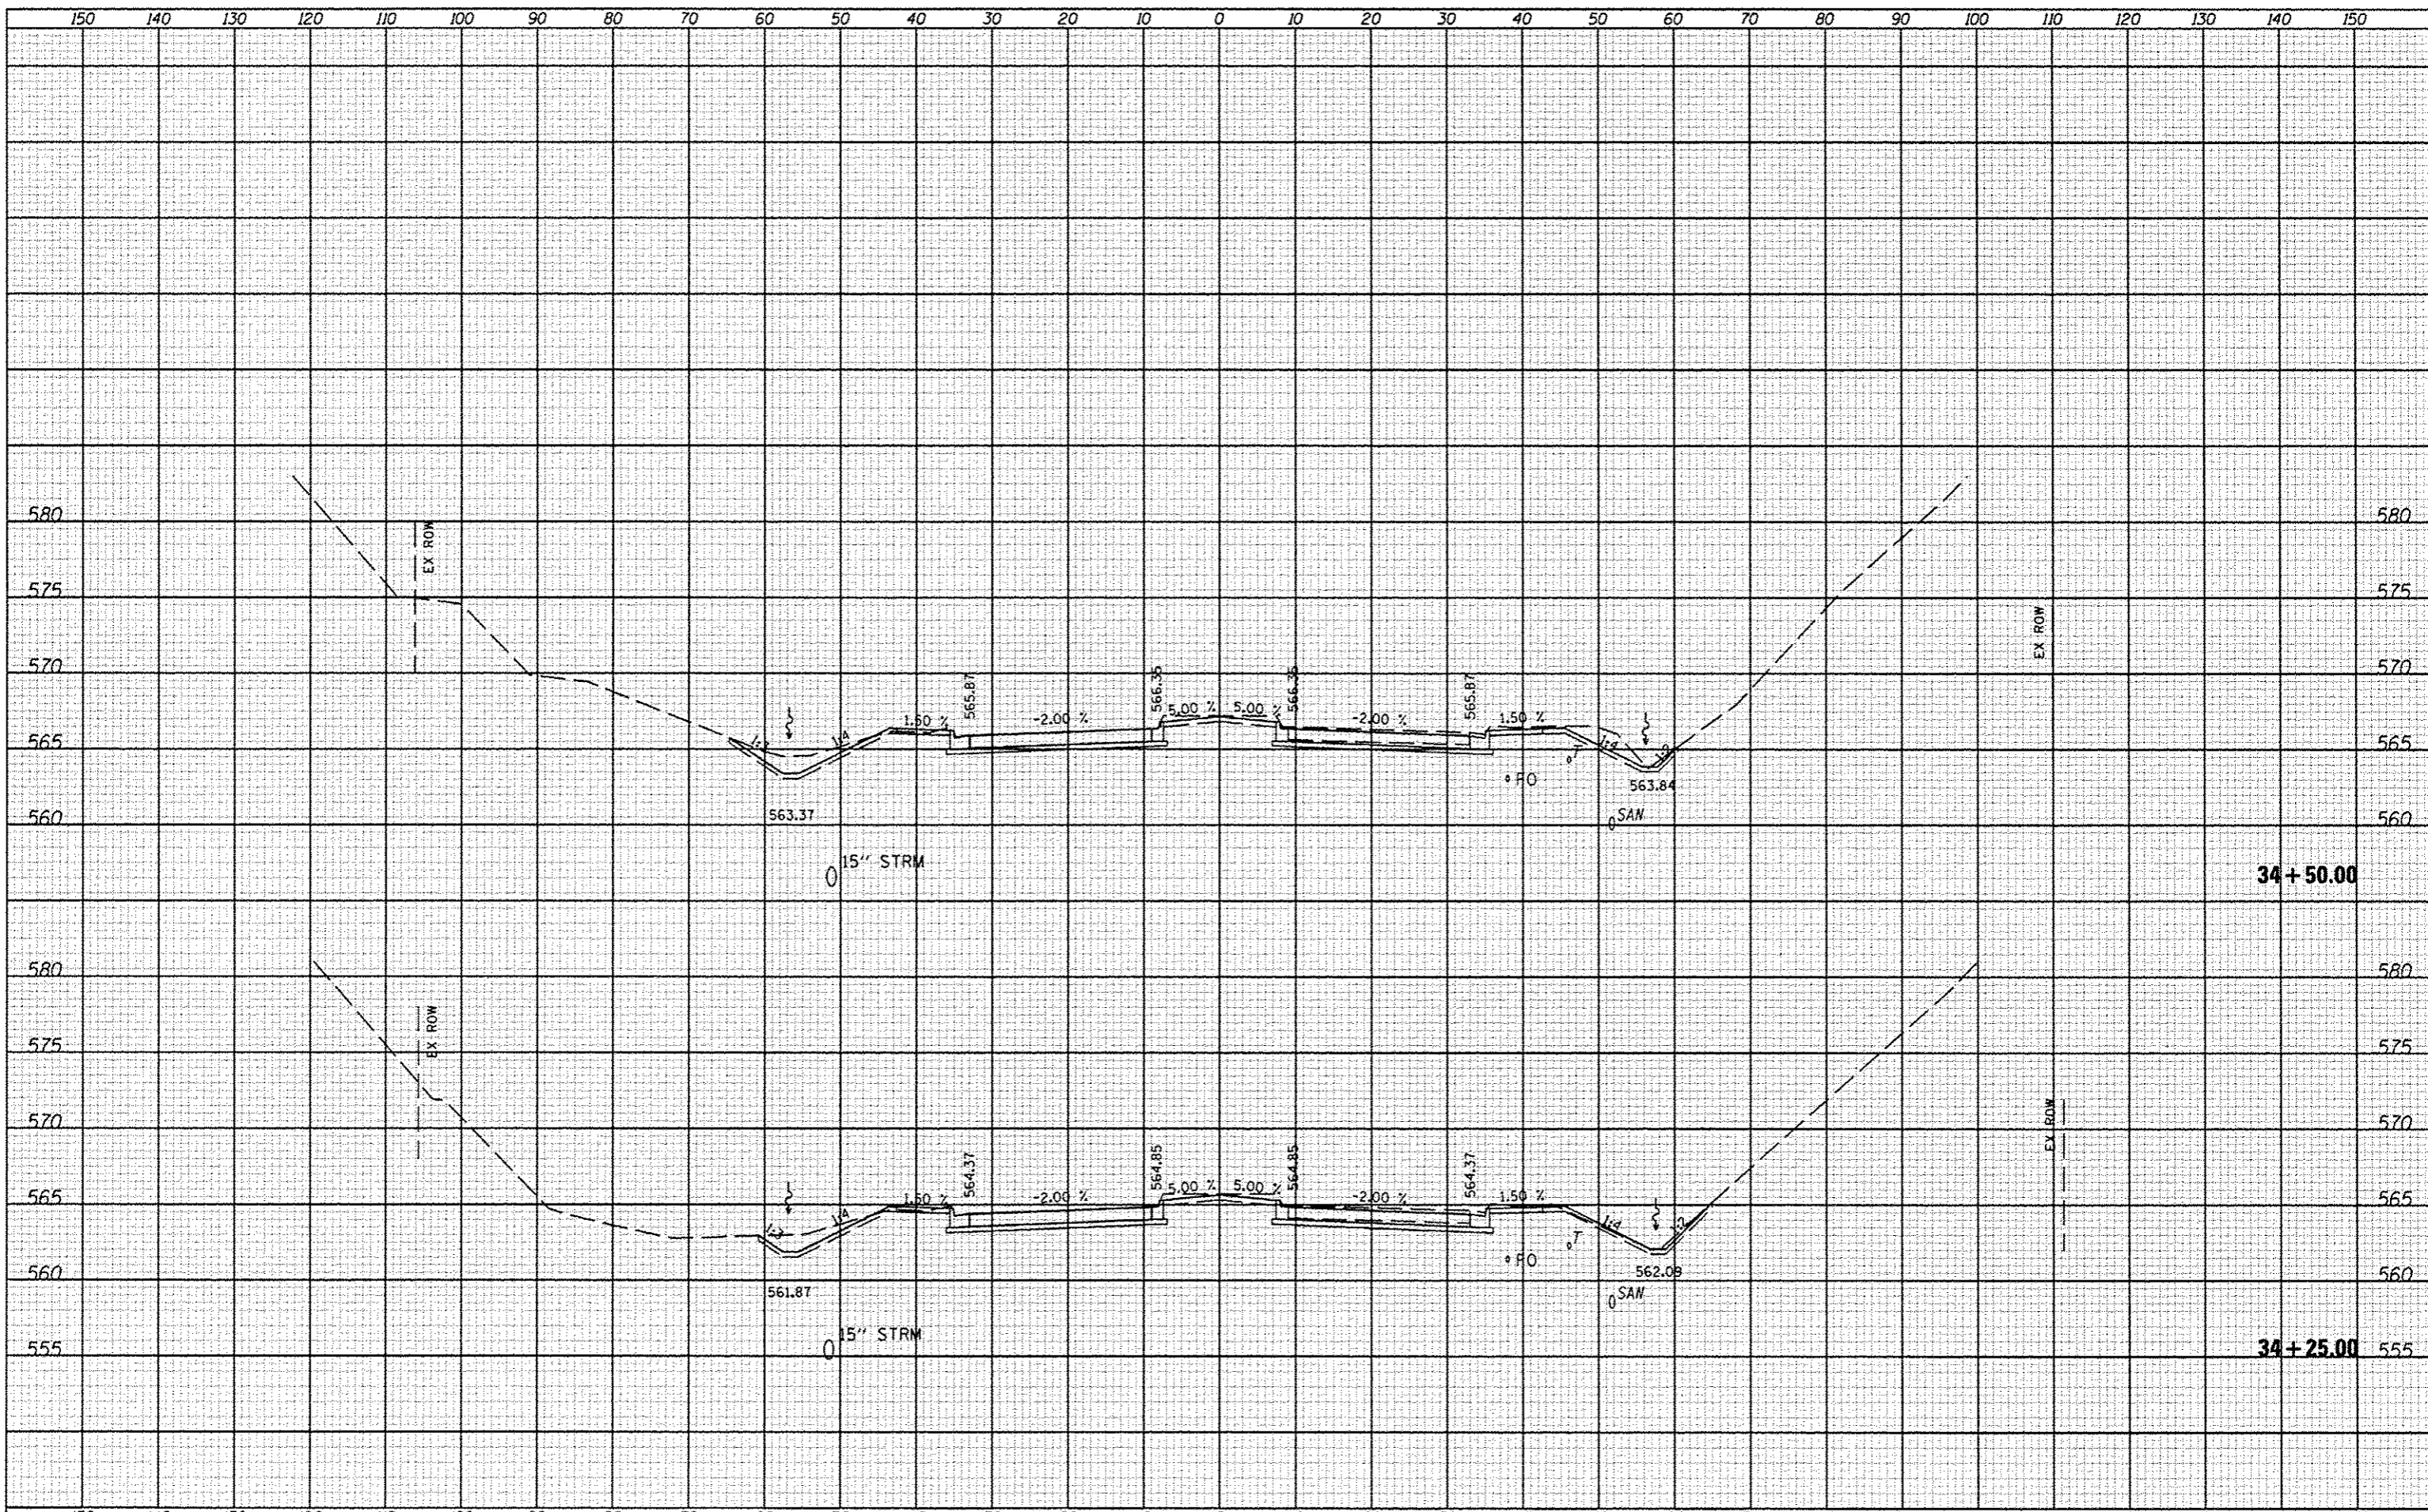

FILE NAME: _____	USER NAME: *USER*	DESIGNED: JLH	REVISED: -	STATE OF ILLINOIS DEPARTMENT OF TRANSPORTATION	CROSS SECTIONS			F.A. RTE. 6586	SECTION 05-00010-00-PV	COUNTY PEORIA	TOTAL SHEETS 86	SHEET NO. 62
FILE #:		DRAWN: JLH	REVISED: -		SCALE: _____	SHEET NO. _____	OF _____	SHEETS _____	STA. 34+25.00	TO STA. 34+50.00	CONTRACT NO. 89385	
		CHECKED: _____	REVISED: -		ILLINOIS FED. AID PROJECT							
		DATE: JAN 2014	REVISED: -									