


DATE	
BY	
REVISION	
NO.	
FILE NAME	
USER NAME	
DESIGNED	
DRAWN	
CHECKED	
DATE	

DATE	
BY	
REVISION	
NO.	
FILE NAME	
USER NAME	
DESIGNED	
DRAWN	
CHECKED	
DATE	

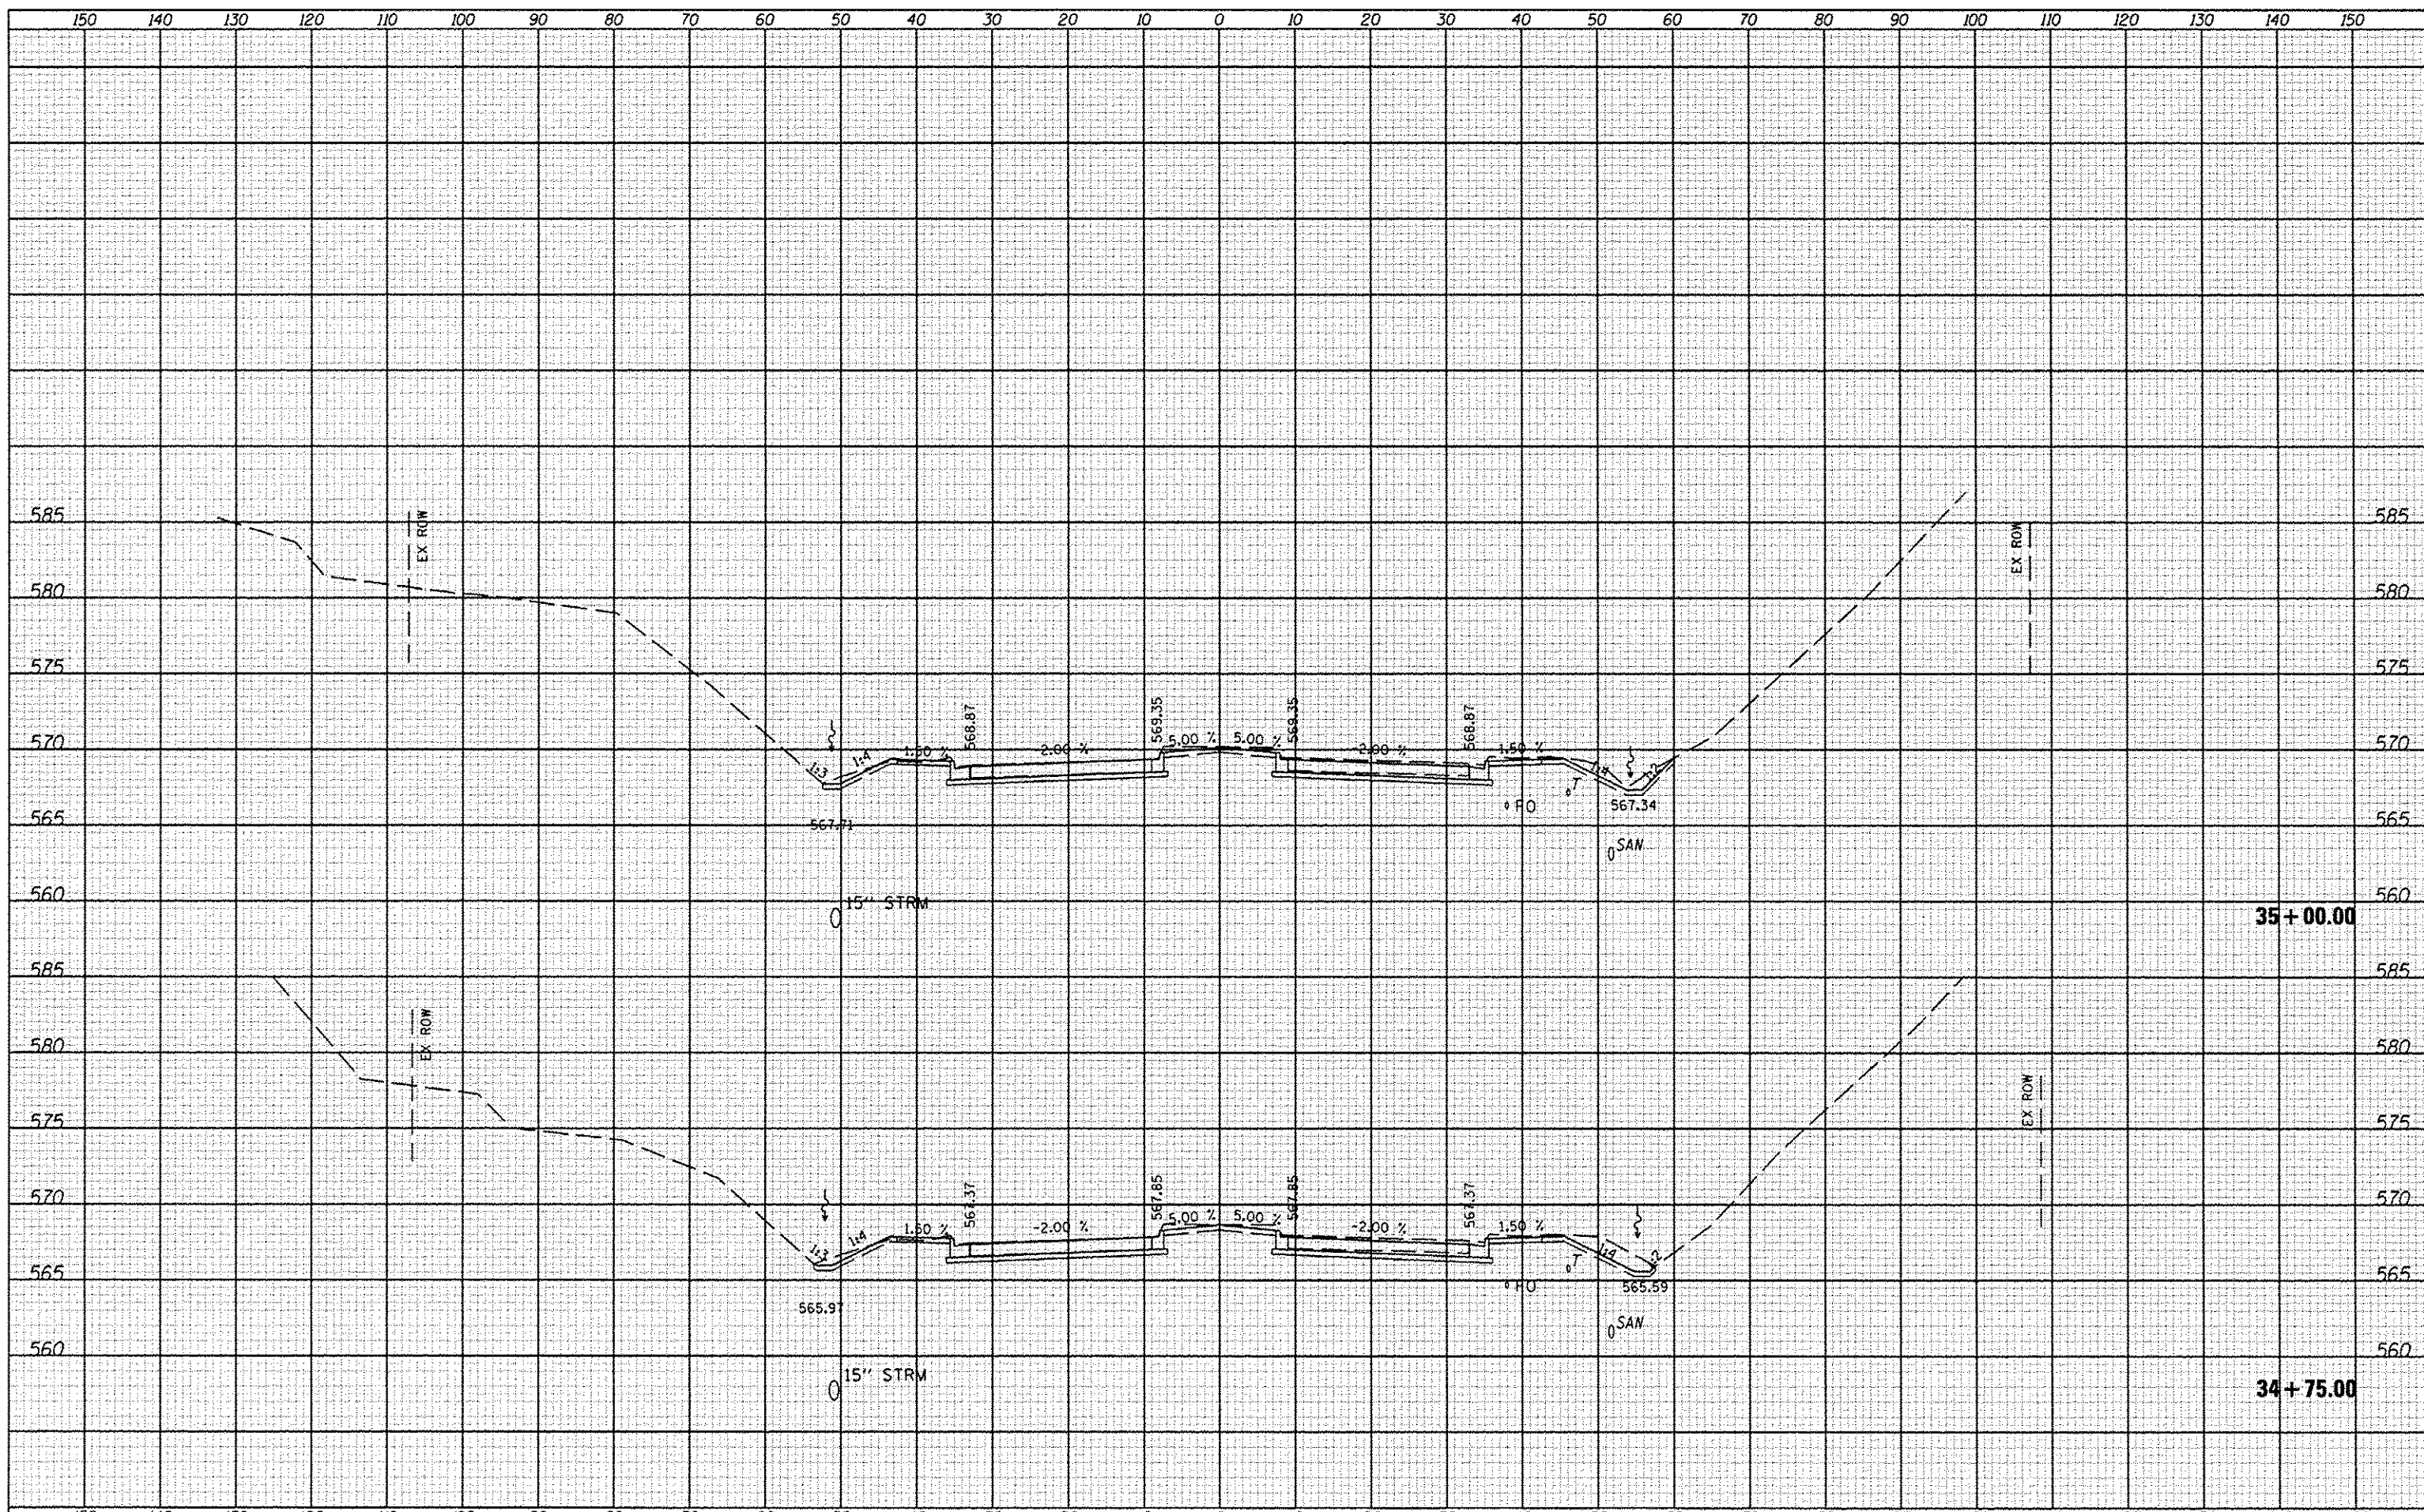

FILE NAME	USER NAME	DESIGNED	REVISED	CROSS SECTIONS				F.A. RTE.	SECTION	COUNTY	TOTAL SHEETS	SHEET NO.
#FILE#		JLH						6586	05-00010-00-PV	PEORIA	86	63
		JLH										
PLOT SCALE		CHECKED	REVISED									
PLOT DATE		DATE	REVISED									
		JAN 2014										
				STATE OF ILLINOIS DEPARTMENT OF TRANSPORTATION								
				SCALE: SHEET NO. OF SHEETS STA. 34+75.00 TO STA. 35+00.00								
								ILLINOIS FED. AID PROJECT				