


DATE	
BY	
REVISION	
NO.	
DATE	
BY	
REVISION	
NO.	
DATE	
BY	
REVISION	
NO.	

DATE	
BY	
REVISION	
NO.	
DATE	
BY	
REVISION	
NO.	
DATE	
BY	
REVISION	
NO.	

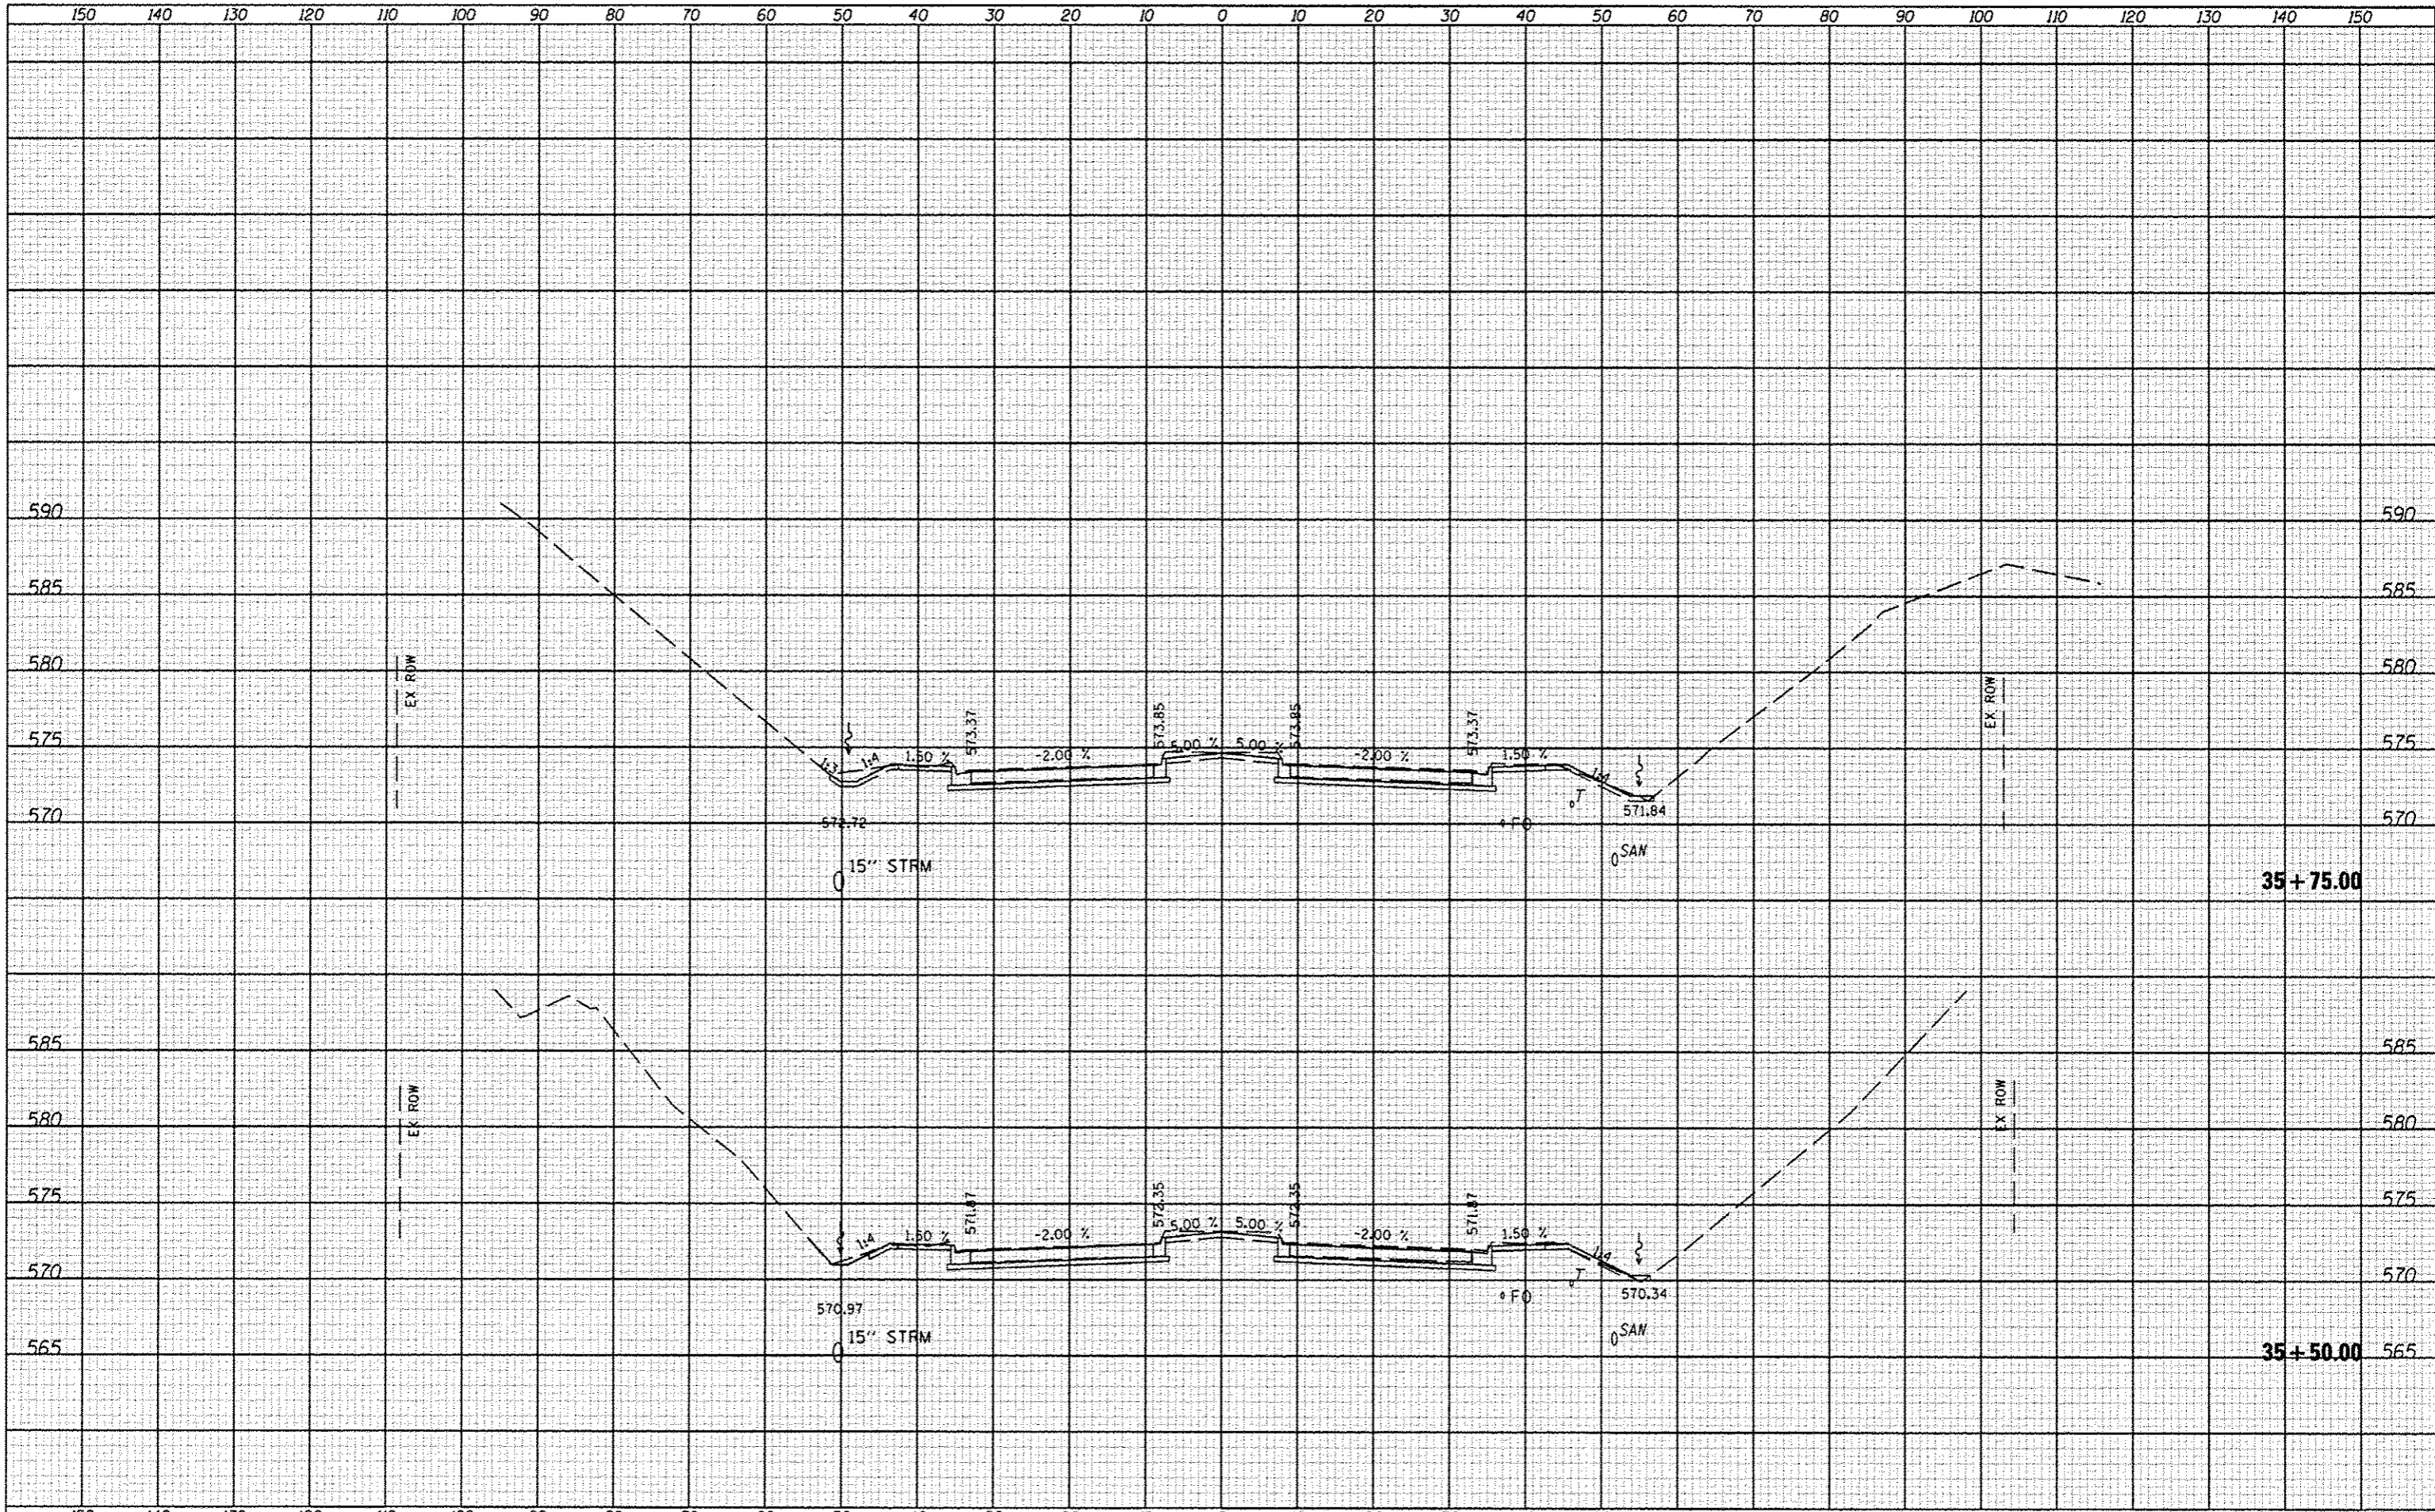

FILE NAME	USER NAME	DESIGNED	REVISION	<b>STATE OF ILLINOIS DEPARTMENT OF TRANSPORTATION</b>				<b>CROSS SECTIONS</b>				F.A. RTE.	SECTION	COUNTY	TOTAL SHEETS	SHEET NO.			
#FILE#		DRAWN	REVISION									6586	05-00010-00-PV	PEORIA	86	65			
		CHECKED	REVISION									SCALE: 1" = 40'				SHEET NO. OF SHEETS STA. 35+50.00 TO STA. 35+75.00			
		DATE	REVISION									ILLINOIS FED. AID PROJECT							
				CONTRACT NO. 89385															