


DATE	
BY	
DESIGNED	
DRAWN	
CHECKED	
DATE	

DATE	
BY	
DESIGNED	
DRAWN	
CHECKED	
DATE	

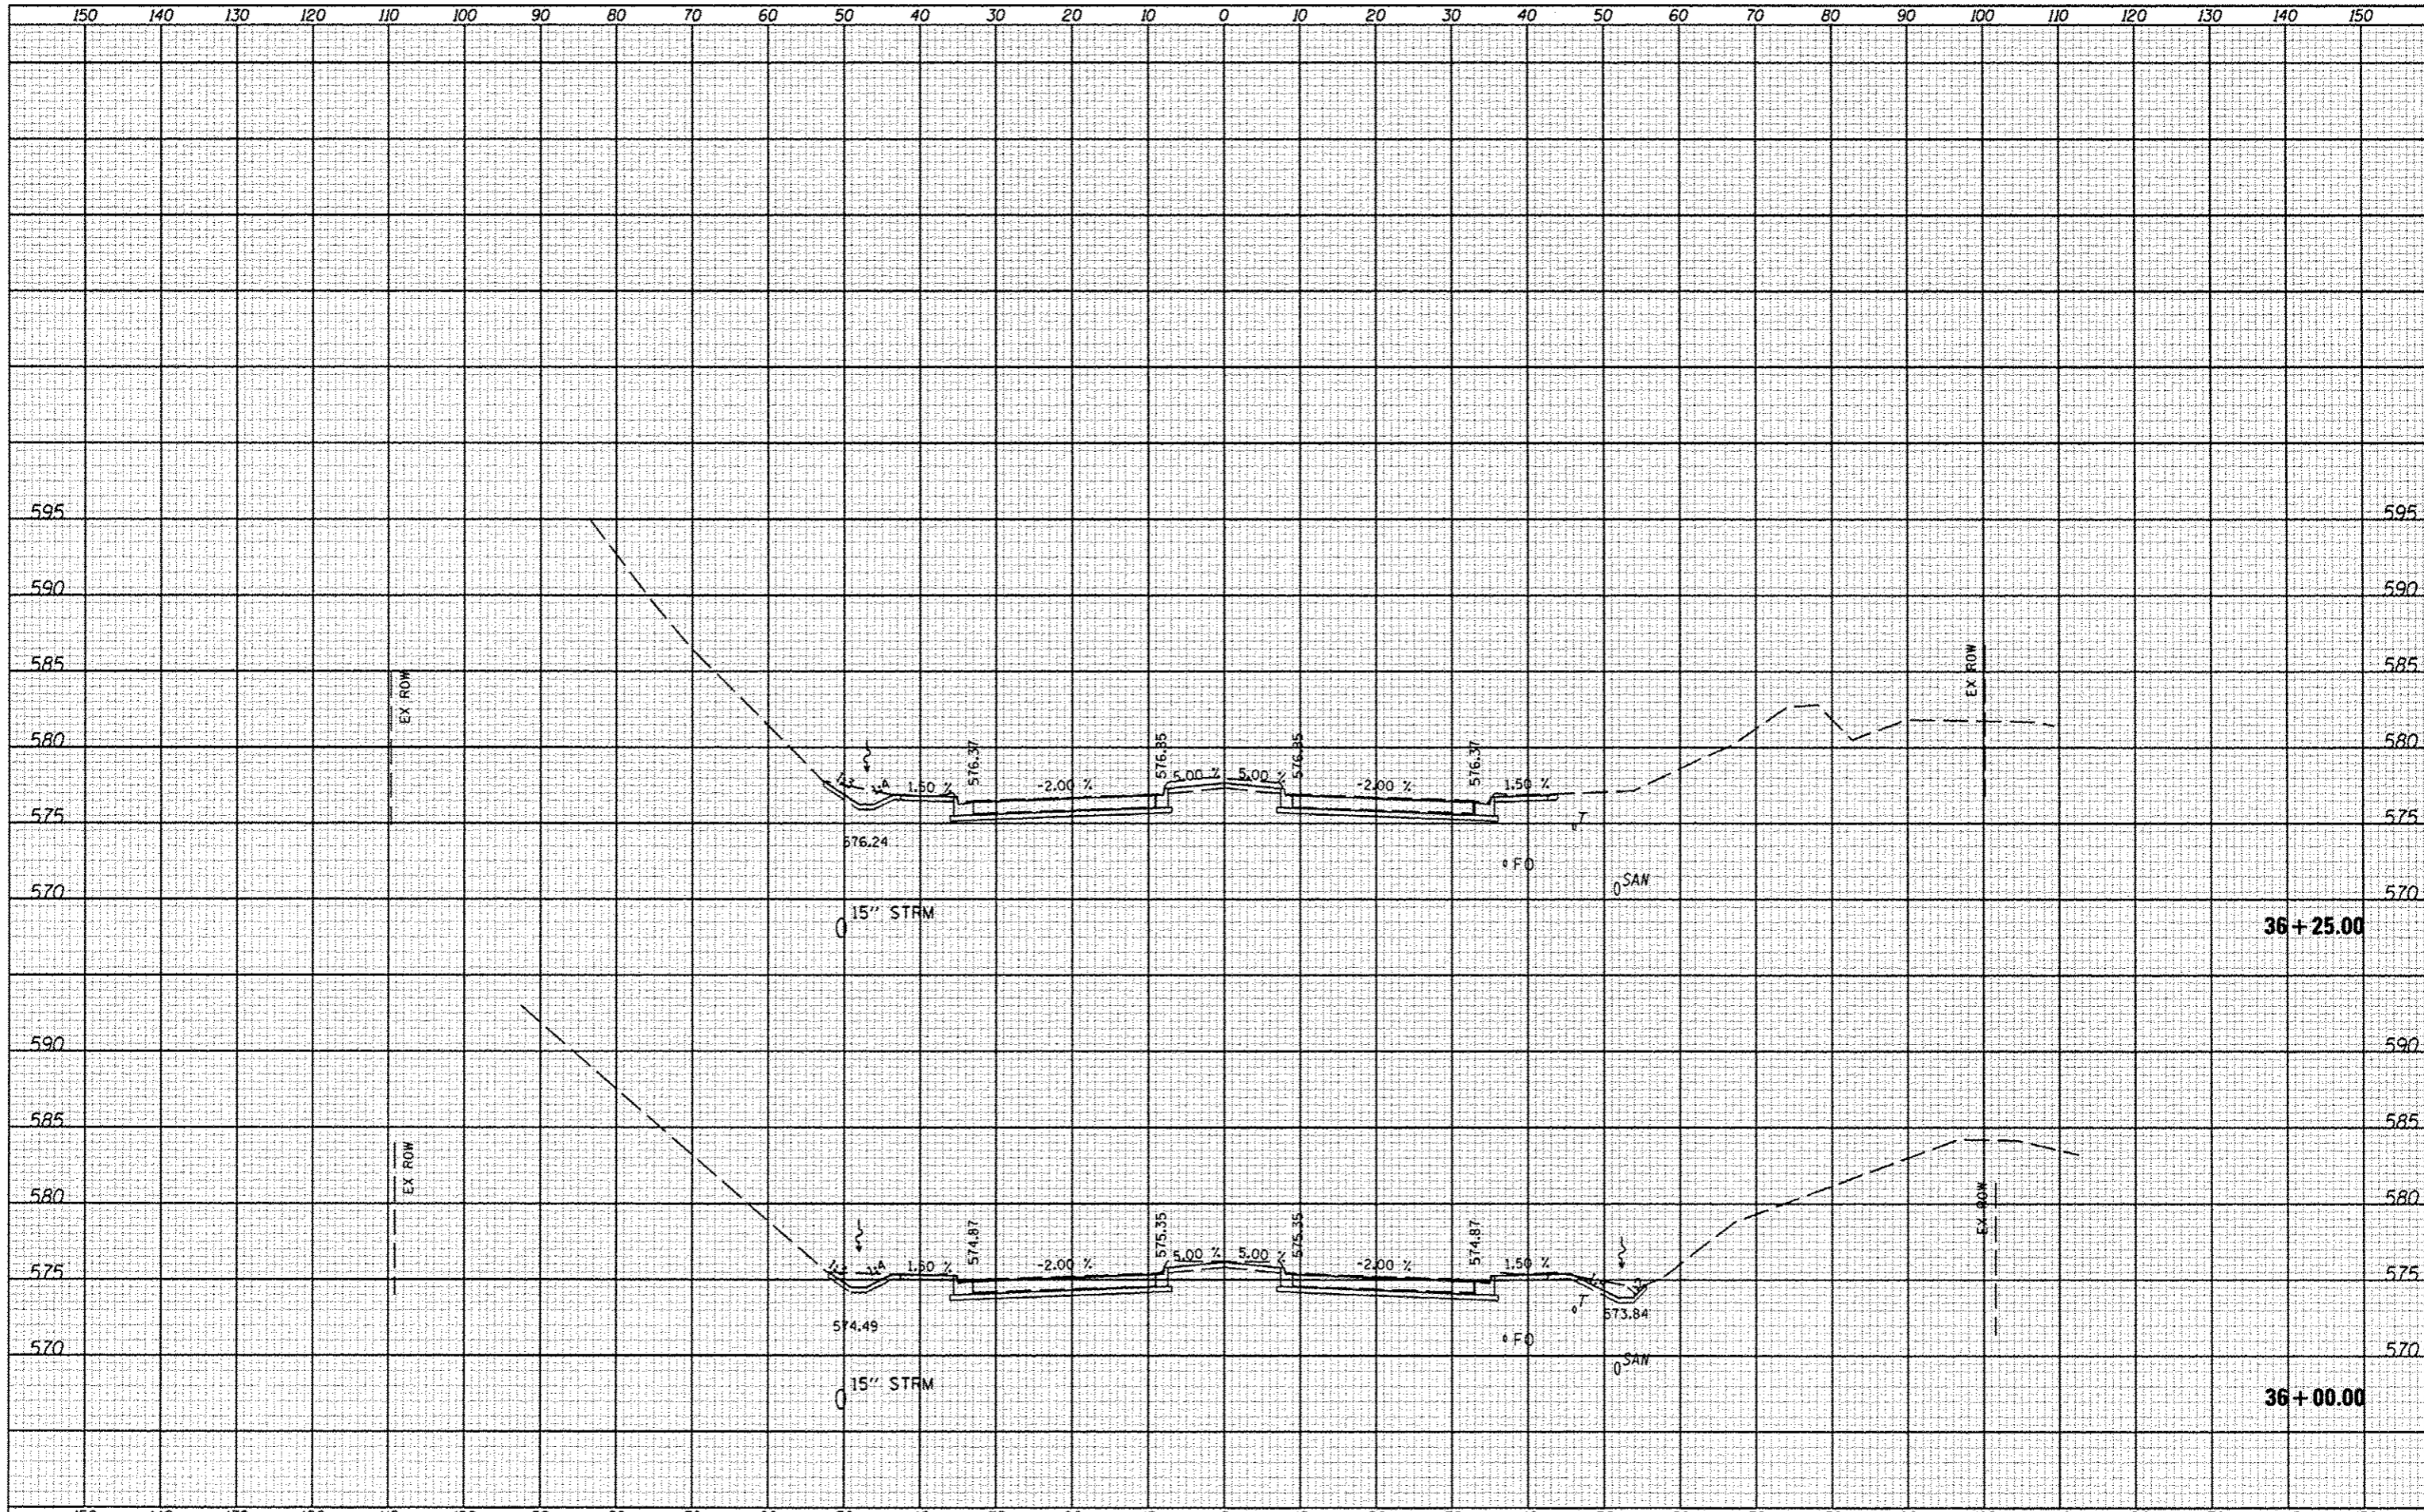

FILE NAME	USER NAME	DESIGNED	REVIS	STATE OF ILLINOIS DEPARTMENT OF TRANSPORTATION	CROSS SECTIONS		F.A. RTE.	SECTION	COUNTY	TOTAL SHEETS	SHEET NO.	
#FILE#					SCALE:	SHEET NO.	OF SHEETS	6586	05-00010-00-PV	PEORIA	86	66
					STA. 36+00.00							
					TO STA. 36+25.00			ILLINOIS FED. AID PROJECT				