


DATE: \_\_\_\_\_  
 BY: \_\_\_\_\_  
 CHECKED: \_\_\_\_\_  
 DESIGNED: \_\_\_\_\_  
 DRAWN: \_\_\_\_\_  
 PLOT SCALE: \_\_\_\_\_  
 PLOT DATE: \_\_\_\_\_

DATE: \_\_\_\_\_  
 BY: \_\_\_\_\_  
 CHECKED: \_\_\_\_\_  
 DESIGNED: \_\_\_\_\_  
 DRAWN: \_\_\_\_\_  
 PLOT SCALE: \_\_\_\_\_  
 PLOT DATE: \_\_\_\_\_

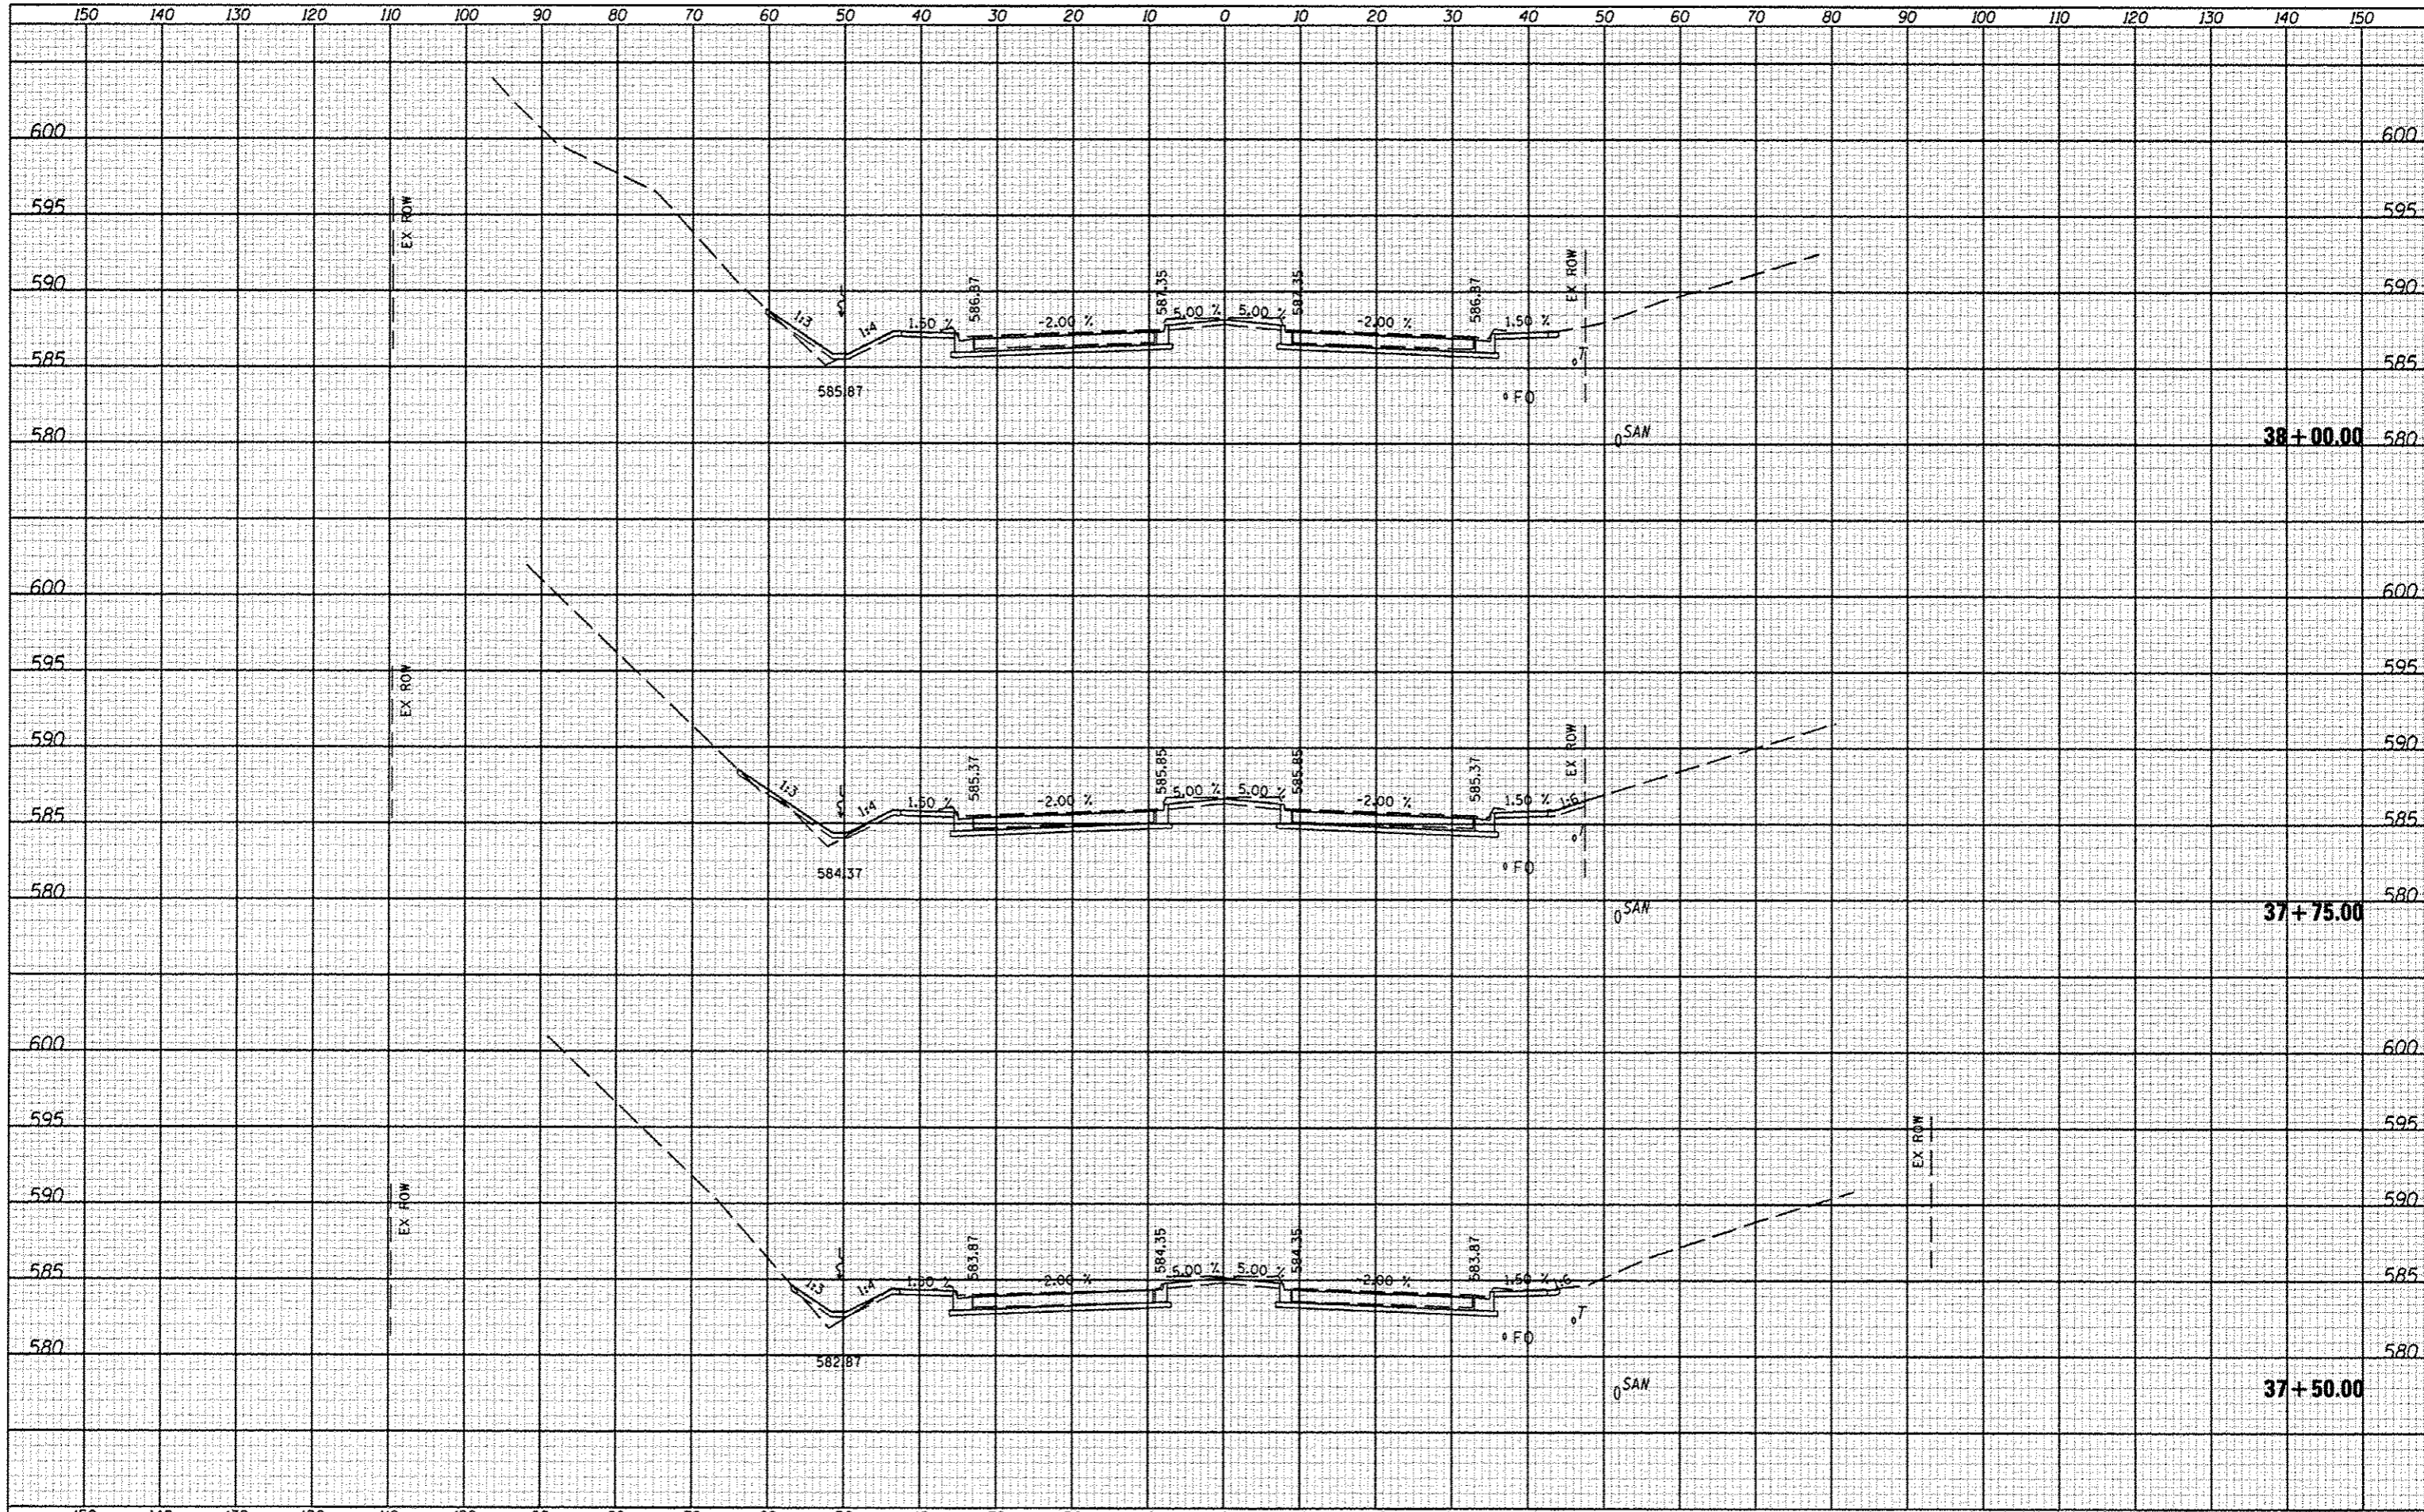

FILE NAME: _____	USER NAME: *USER*	DESIGNED - JLH	REVISED -	<b>STATE OF ILLINOIS</b> <b>DEPARTMENT OF TRANSPORTATION</b>	<b>CROSS SECTIONS</b>			F.A. RTE. 6586	SECTION 05-00010-00-PV	COUNTY PEORIA	TOTAL SHEETS 86	SHEET NO. 69
#FILE#		DRAWN - JLH	REVISED -		SCALE: _____	SHEET NO. _____	OF _____	SHEETS _____	STA. 37+50.00	TO STA. 38+00.00	CONTRACT NO. 89385	
		CHECKED -	REVISED -		ILLINOIS FED. AID PROJECT							
		DATE - JAN 2014	REVISED -									