


DATE: _____
 BY: _____
 CHECKED: _____
 DESIGNED: _____
 DRAWN: _____
 PLOT SCALE: _____
 PLOT DATE: _____

DATE: _____
 BY: _____
 CHECKED: _____
 DESIGNED: _____
 DRAWN: _____
 PLOT SCALE: _____
 PLOT DATE: _____

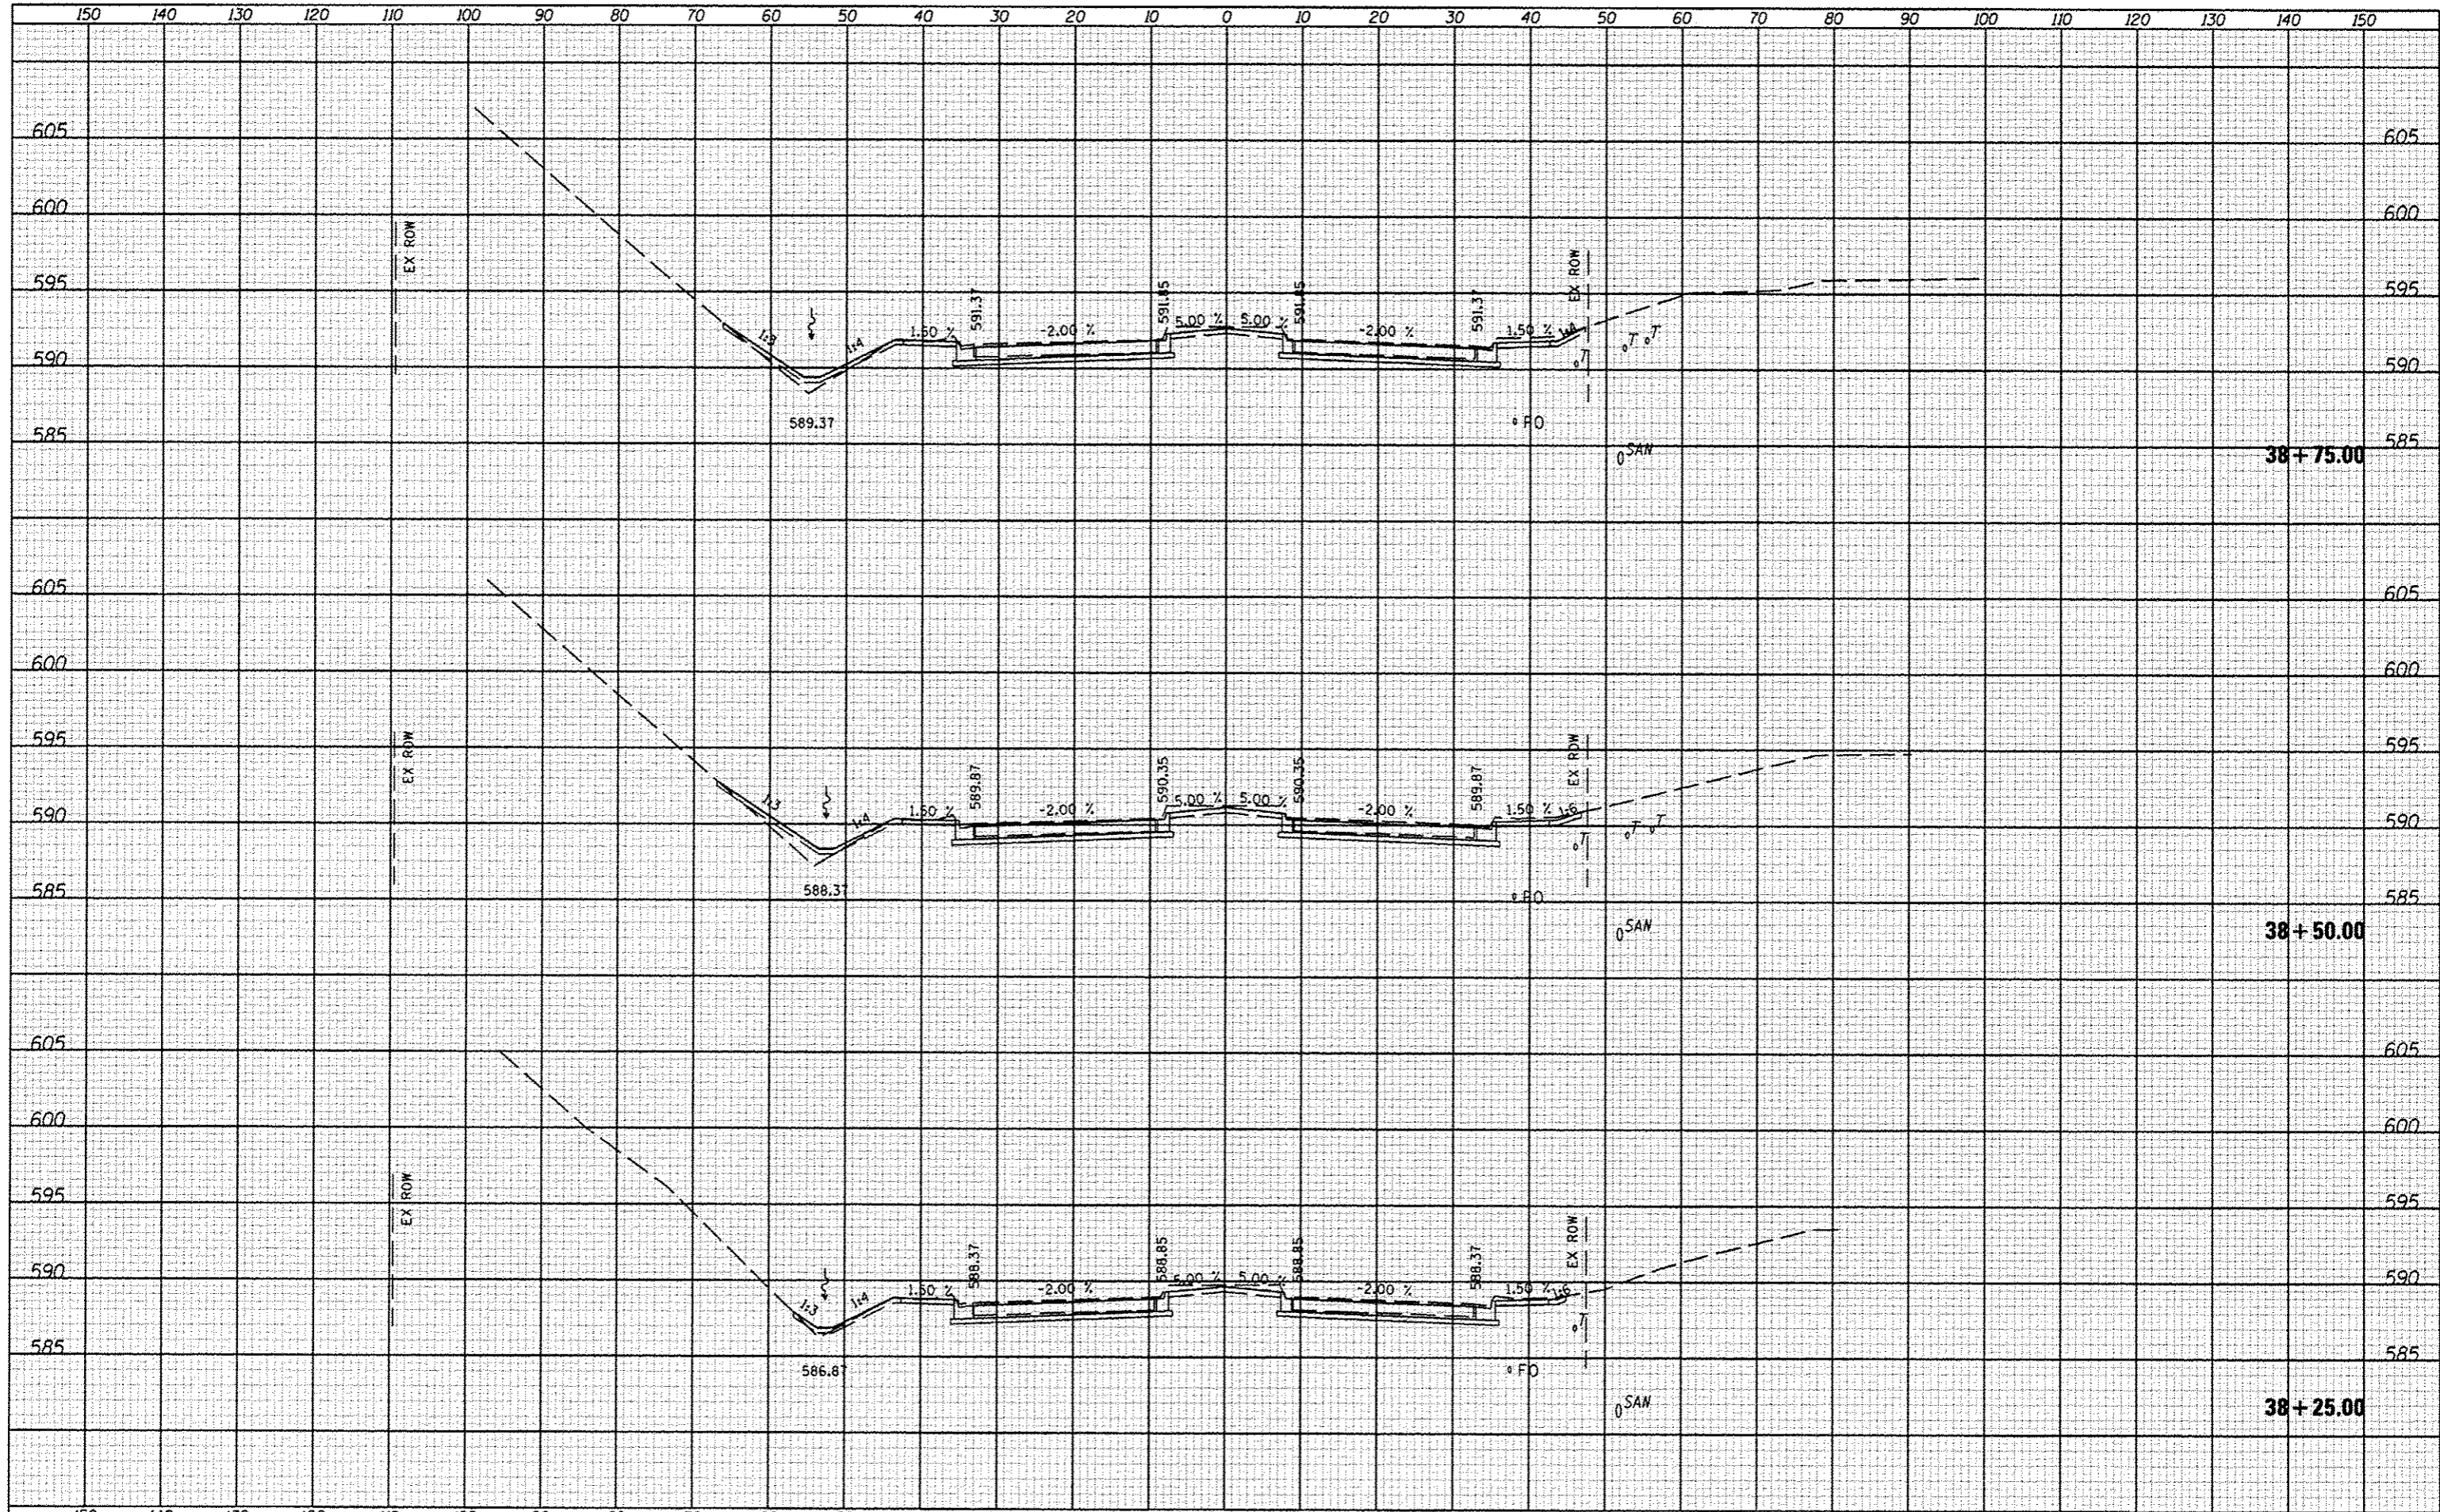

FILE NAME: _____	USER NAME: *USER*	DESIGNED - JLH	REVISD -	STATE OF ILLINOIS DEPARTMENT OF TRANSPORTATION	CROSS SECTIONS			F.A. RTE. 6586	SECTION 05-00010-00-PV	COUNTY PEORIA	TOTAL SHEETS 86	SHEET NO. 70
FILE.		DRAWN - JLH	REVISD -		SCALE: _____	SHEET NO. _____	OF _____	SHEETS _____	STA. 38+25.00	TO STA. 38+75.00	CONTRACT NO. 89385	
		CHECKED -	REVISD -		ILLINOIS/FED. AID PROJECT							
		DATE - JAN 2014	REVISD -									