


DATE	
BY	
DESIGNED	
DRAWN	
CHECKED	
DATE	
PROJECT	
ROUTE	
NO.	
DATE	
BY	
DESIGNED	
DRAWN	
CHECKED	
DATE	
PROJECT	
ROUTE	
NO.	

DATE	
BY	
DESIGNED	
DRAWN	
CHECKED	
DATE	
PROJECT	
ROUTE	
NO.	
DATE	
BY	
DESIGNED	
DRAWN	
CHECKED	
DATE	
PROJECT	
ROUTE	
NO.	

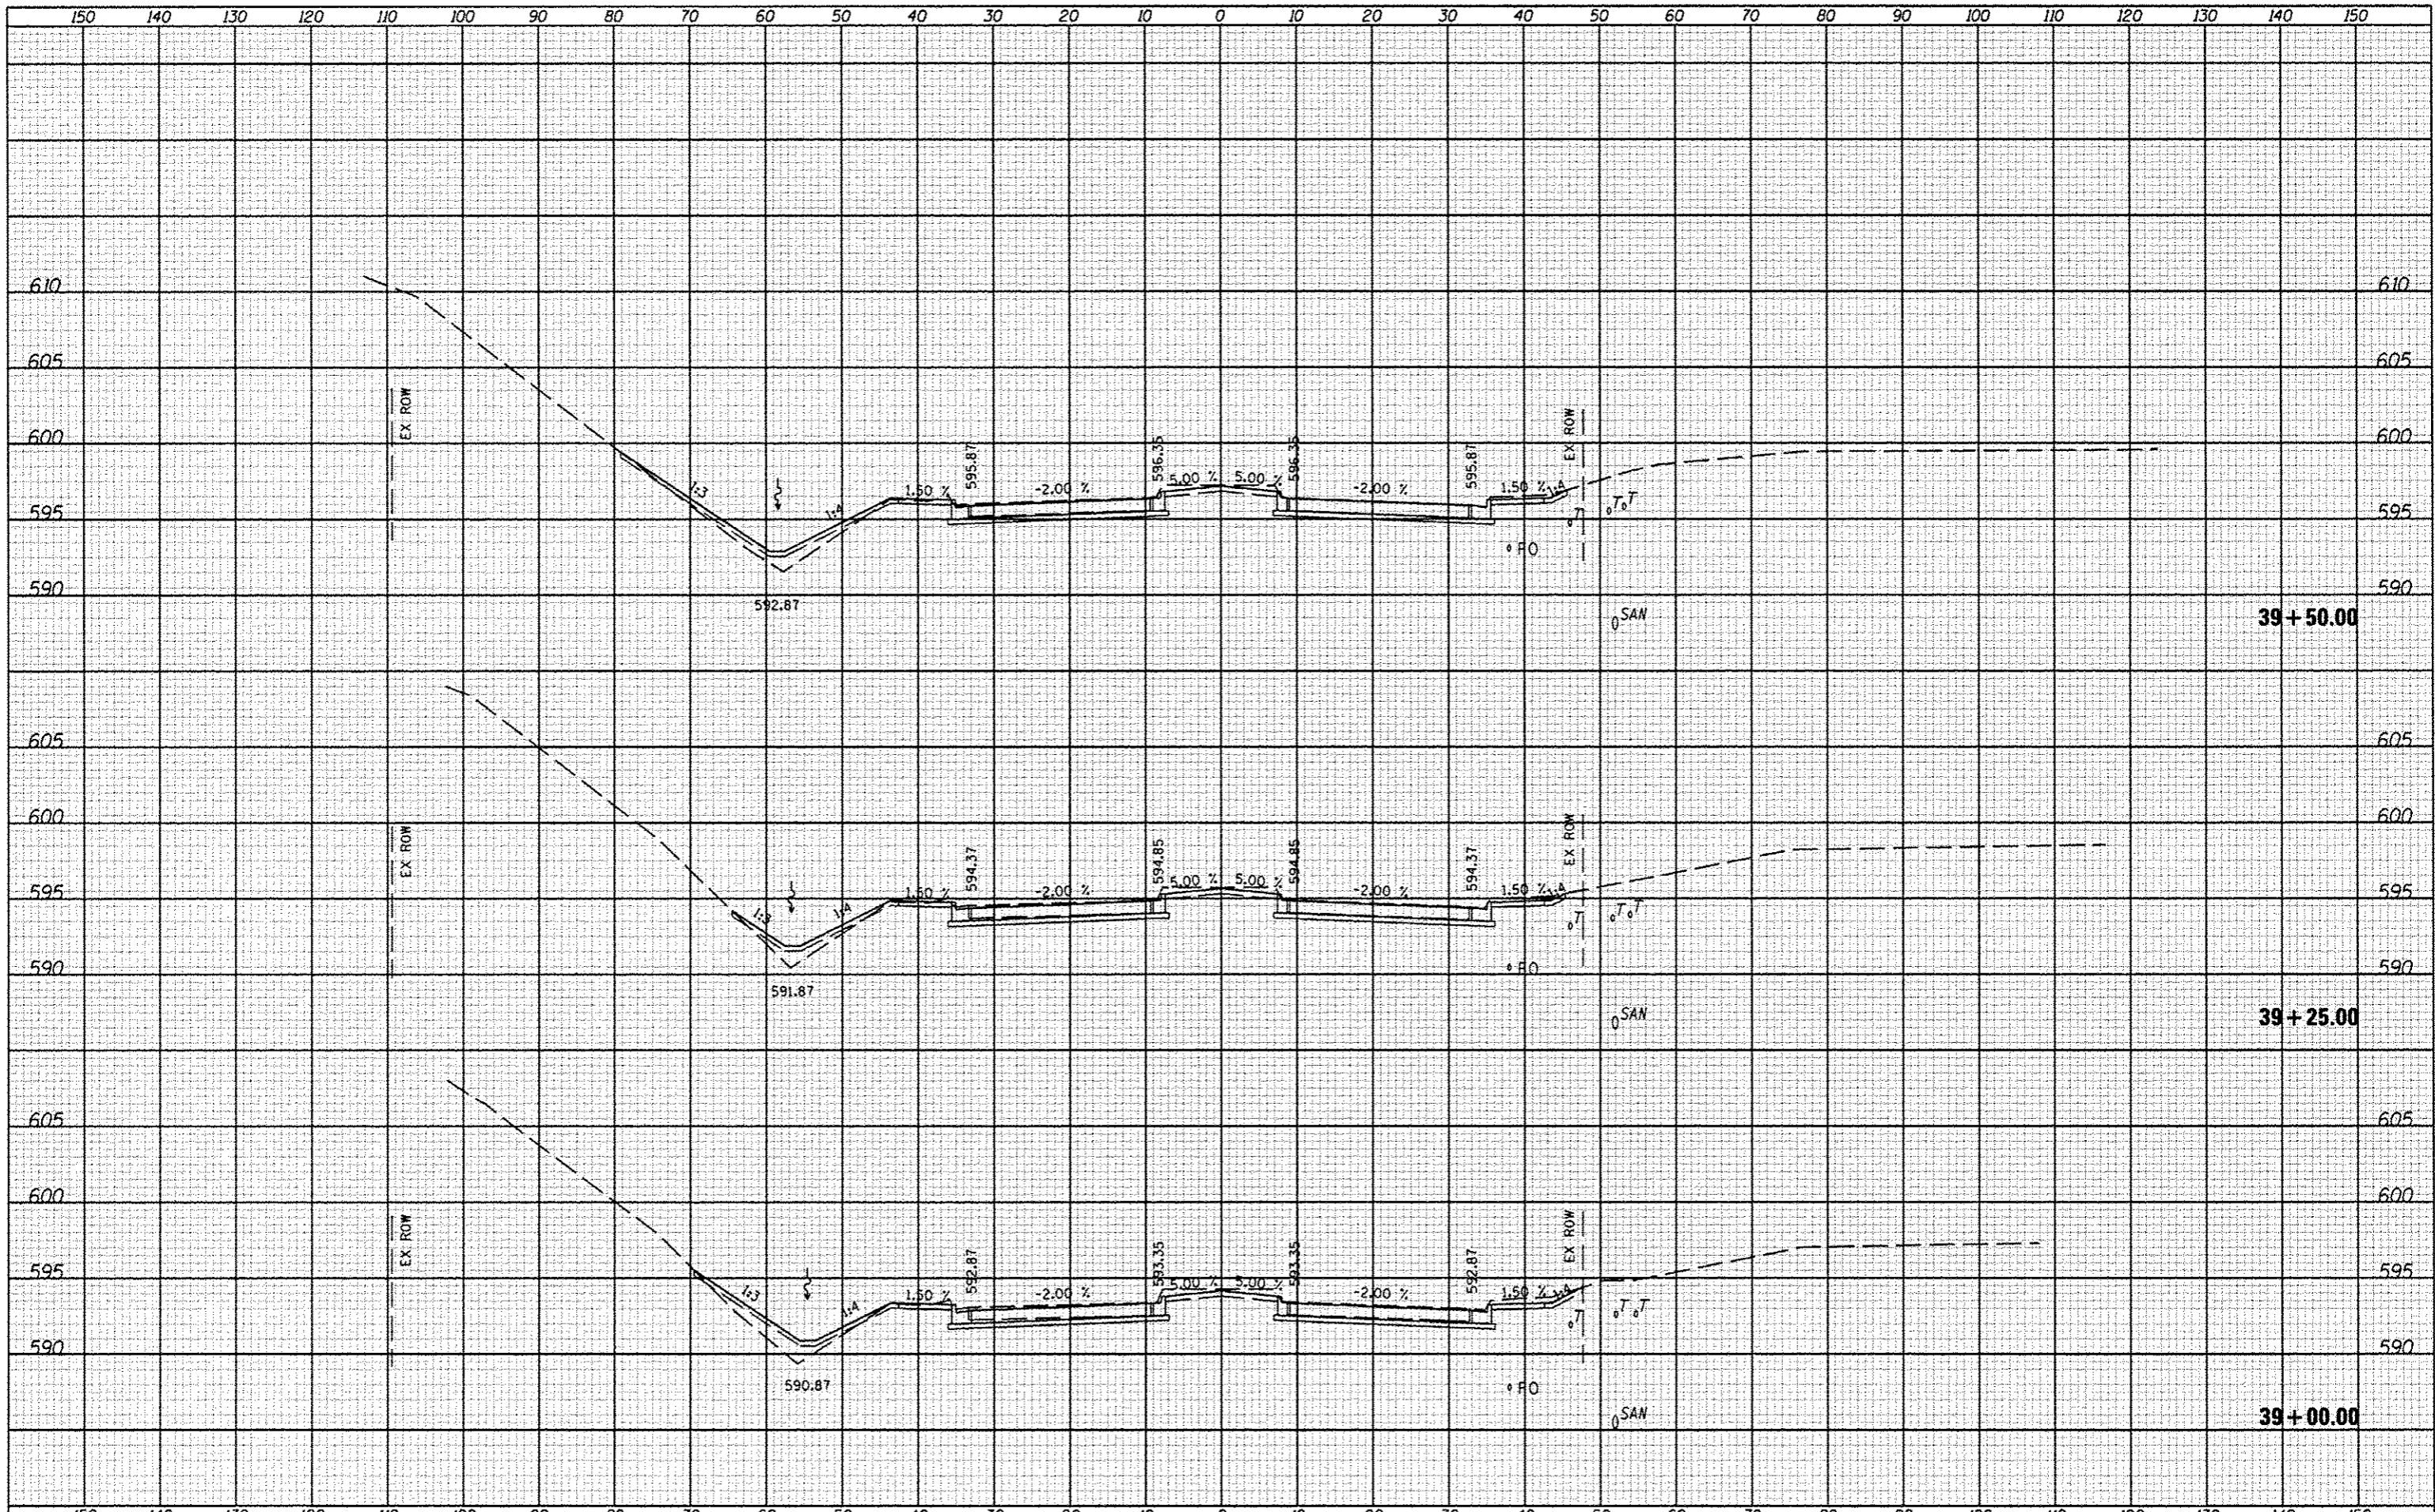

FILE NAME	USER NAME	DESIGNED - JLH	REVISED -	STATE OF ILLINOIS DEPARTMENT OF TRANSPORTATION	CROSS SECTIONS SCALE: SHEET NO. OF SHEETS STA. 39+00.00 TO STA. 39+50.00	F.A. RTE.	SECTION	COUNTY	TOTAL SHEETS	SHEET NO.	
#FILE#		DRAWN - JLH	REVISED -			6586	05-00010-00-PV	PEORIA	86	71	
PLOT SCALE		CHECKED -	REVISED -			CONTRACT NO. 89385					
PLOT DATE		DATE - JAN 2014	REVISED -			ILLINOIS FED. AID PROJECT					