


DATE	
BY	
DESIGNED	
DRAWN	
CHECKED	
DATE	
NO.	
AREAS CHECKED	

DATE	
BY	
DESIGNED	
DRAWN	
CHECKED	
DATE	
NO.	
AREAS CHECKED	

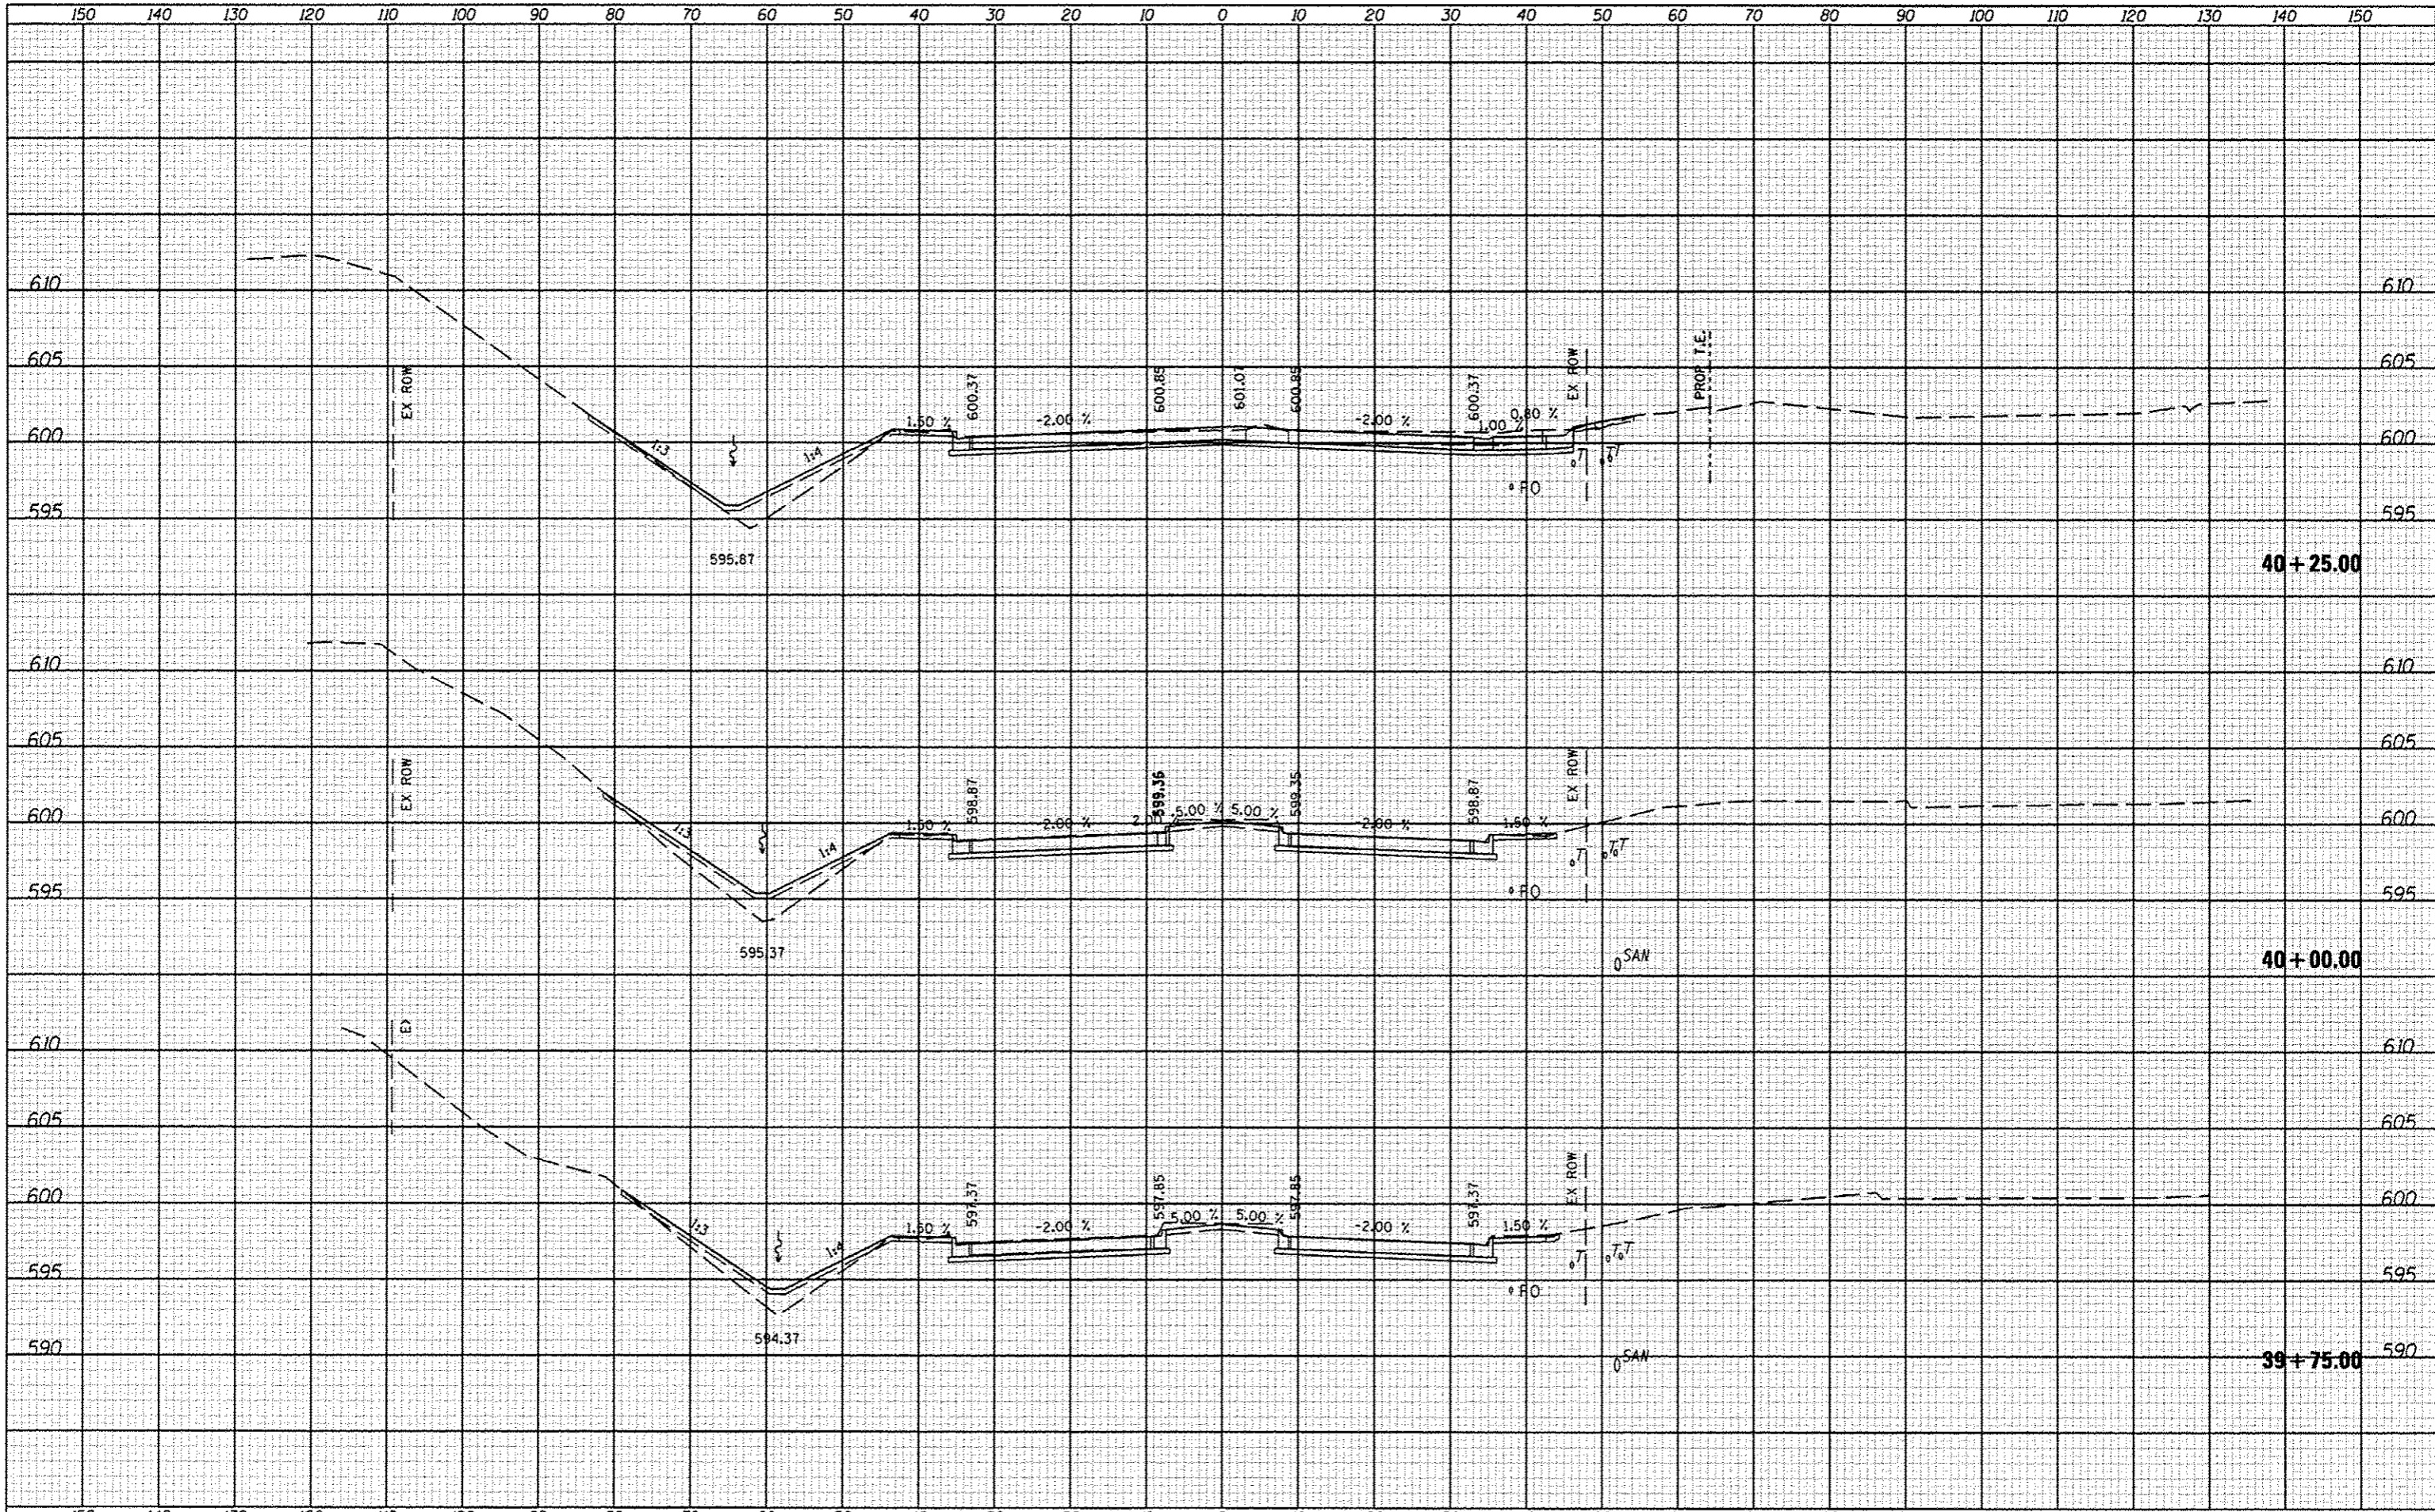

FILE NAME	USER NAME	DESIGNED - JLH	REVISED -	STATE OF ILLINOIS DEPARTMENT OF TRANSPORTATION	CROSS SECTIONS			F.A. RTE.	SECTION	COUNTY	TOTAL SHEETS	SHEET NO.
FILE#		DRAWN - JLH	REVISED -		6586	05-00010-00-PV	PEORIA	86	72			
PLOT SCALE		CHECKED -	REVISED -		SCALE:	SHEET NO.	OF SHEETS	STA. 39+75.00	TO STA. 40+25.00	CONTRACT NO. 89385	ILLINOIS FED. AID PROJECT	
PLOT DATE		DATE - JAN 2014	REVISED -									