


FINAL  
 DESIGNED  
 PLOTTED  
 CHECKED  
 DATE  
 NO.

ORIGINAL  
 DATE  
 PLOTTED  
 CHECKED  
 DATE  
 NO.

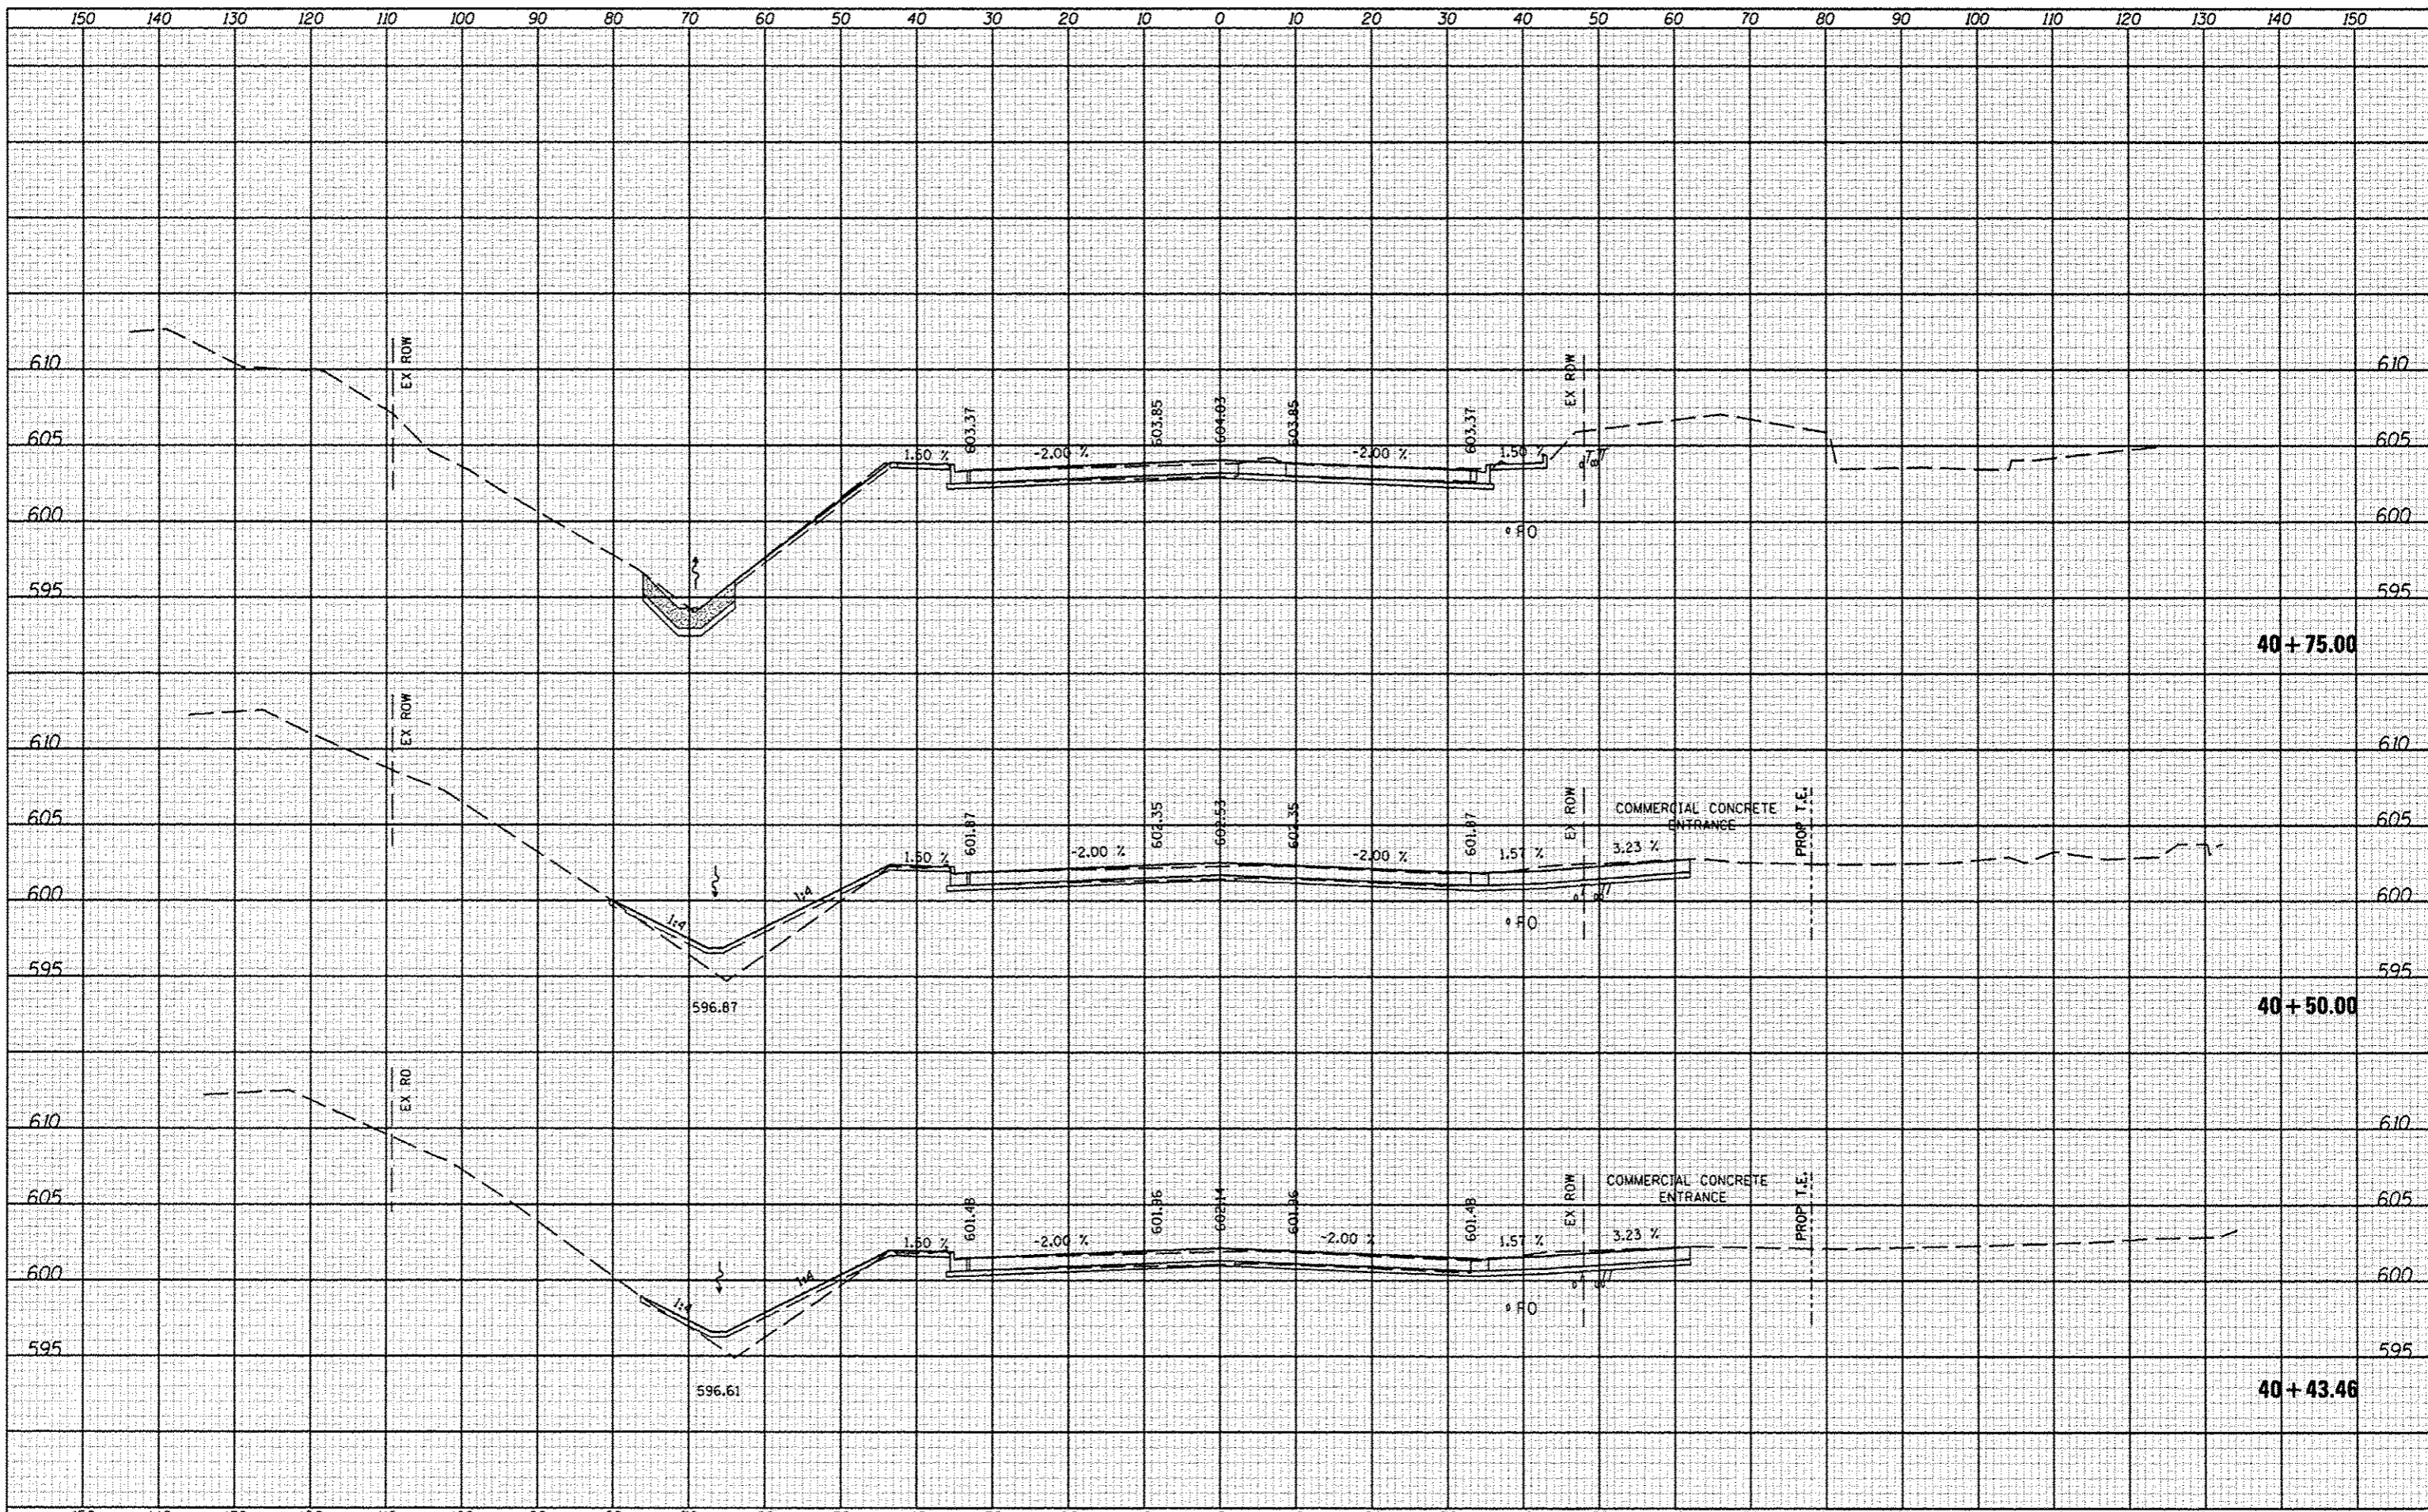

FILE NAME	USER NAME * USER#	DESIGNED - JLH	REVISED -	<b>STATE OF ILLINOIS</b> <b>DEPARTMENT OF TRANSPORTATION</b>	<b>CROSS SECTIONS</b>			F.A. RTE.	SECTION	COUNTY	TOTAL SHEETS	SHEET NO.
#FILE#		DRAWN - JLH	REVISED -		6586	05-00010-00-PV	PEORIA	86	73			
PLOT SCALE * SCALE#	CHECKED -	REVISIED -	REVISIED -		SCALE: SHEET NO. OF SHEETS STA. 40+43.46 TO STA. 40+75.00			CONTRACT NO. 89385				
PLOT DATE * DATE#	DATE - JAN 2014	REVISIED -	REVISIED -		ILLINOIS FED. AID PROJECT							