


| | |
|----------|--|
| DATE | |
| BY | |
| NO. | |
| FINISHED | |
| DATE | |
| BY | |
| NO. | |
| REVISION | |
| DATE | |
| BY | |
| NO. | |

| | |
|----------|--|
| DATE | |
| BY | |
| NO. | |
| FINISHED | |
| DATE | |
| BY | |
| NO. | |
| REVISION | |
| DATE | |
| BY | |
| NO. | |

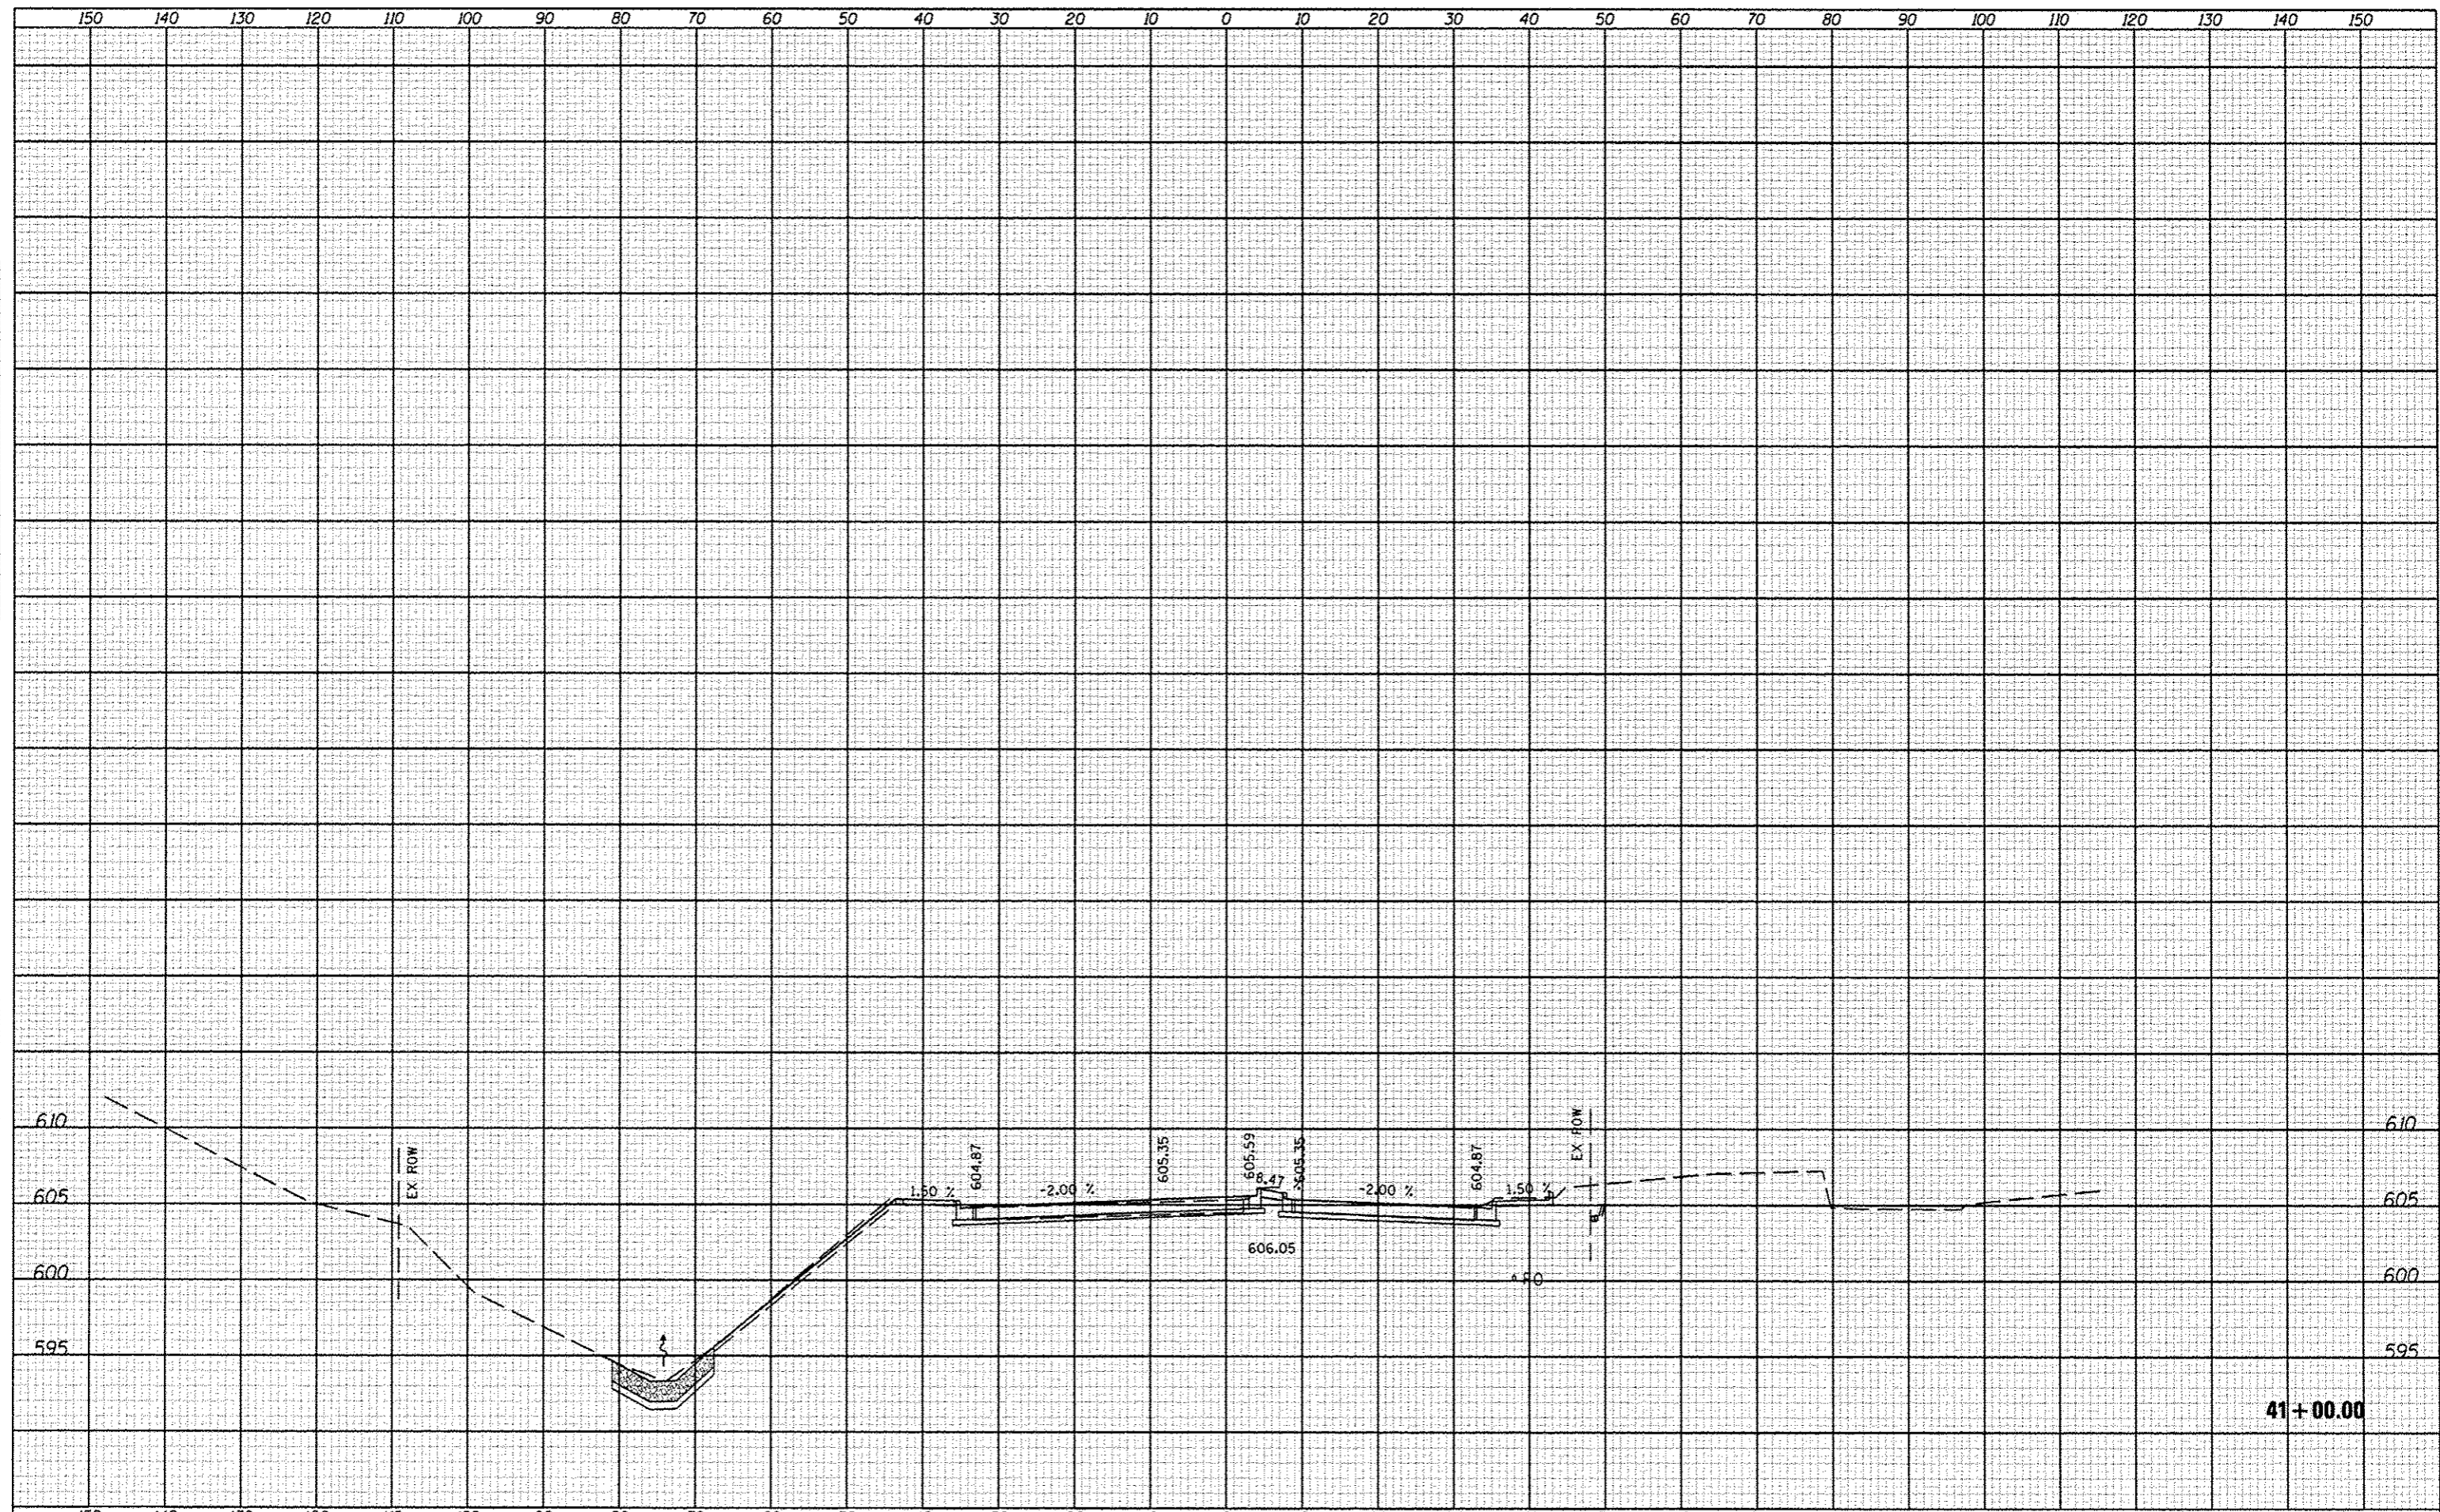

41 + 00.00

| | | | | | | | | | | | |
|------------|-----------|----------|---------|---|-----------------------|---------------------|---------------------------|--------------------------------|--------|--------------|-----------|
| FILE NAME | USER NAME | DESIGNED | REVISOR | STATE OF ILLINOIS DEPARTMENT OF TRANSPORTATION | CROSS SECTIONS | | F.A. RTE. | SECTION | COUNTY | TOTAL SHEETS | SHEET NO. |
| *FILE# | *USER# | DRAWN | REVISOR | | | | 6586 | 05-00010-00-PV | PEORIA | 86 | 74 |
| PLOT SCALE | *SCALE# | CHECKED | REVISOR | | | | CONTRACT NO. 89385 | | | | |
| PLOT DATE | *DATE# | DATE | REVISOR | | | | ILLINOIS FED. AID PROJECT | | | | |
| | | | | SCALE: | | SHEET NO. OF SHEETS | | STA. 41+00.00 TO STA. 41+00.00 | | | |