


DATE	
BY	
DESIGNED	
DRAWN	
CHECKED	
DATE	
NO.	

DATE	
BY	
DESIGNED	
DRAWN	
CHECKED	
DATE	
NO.	

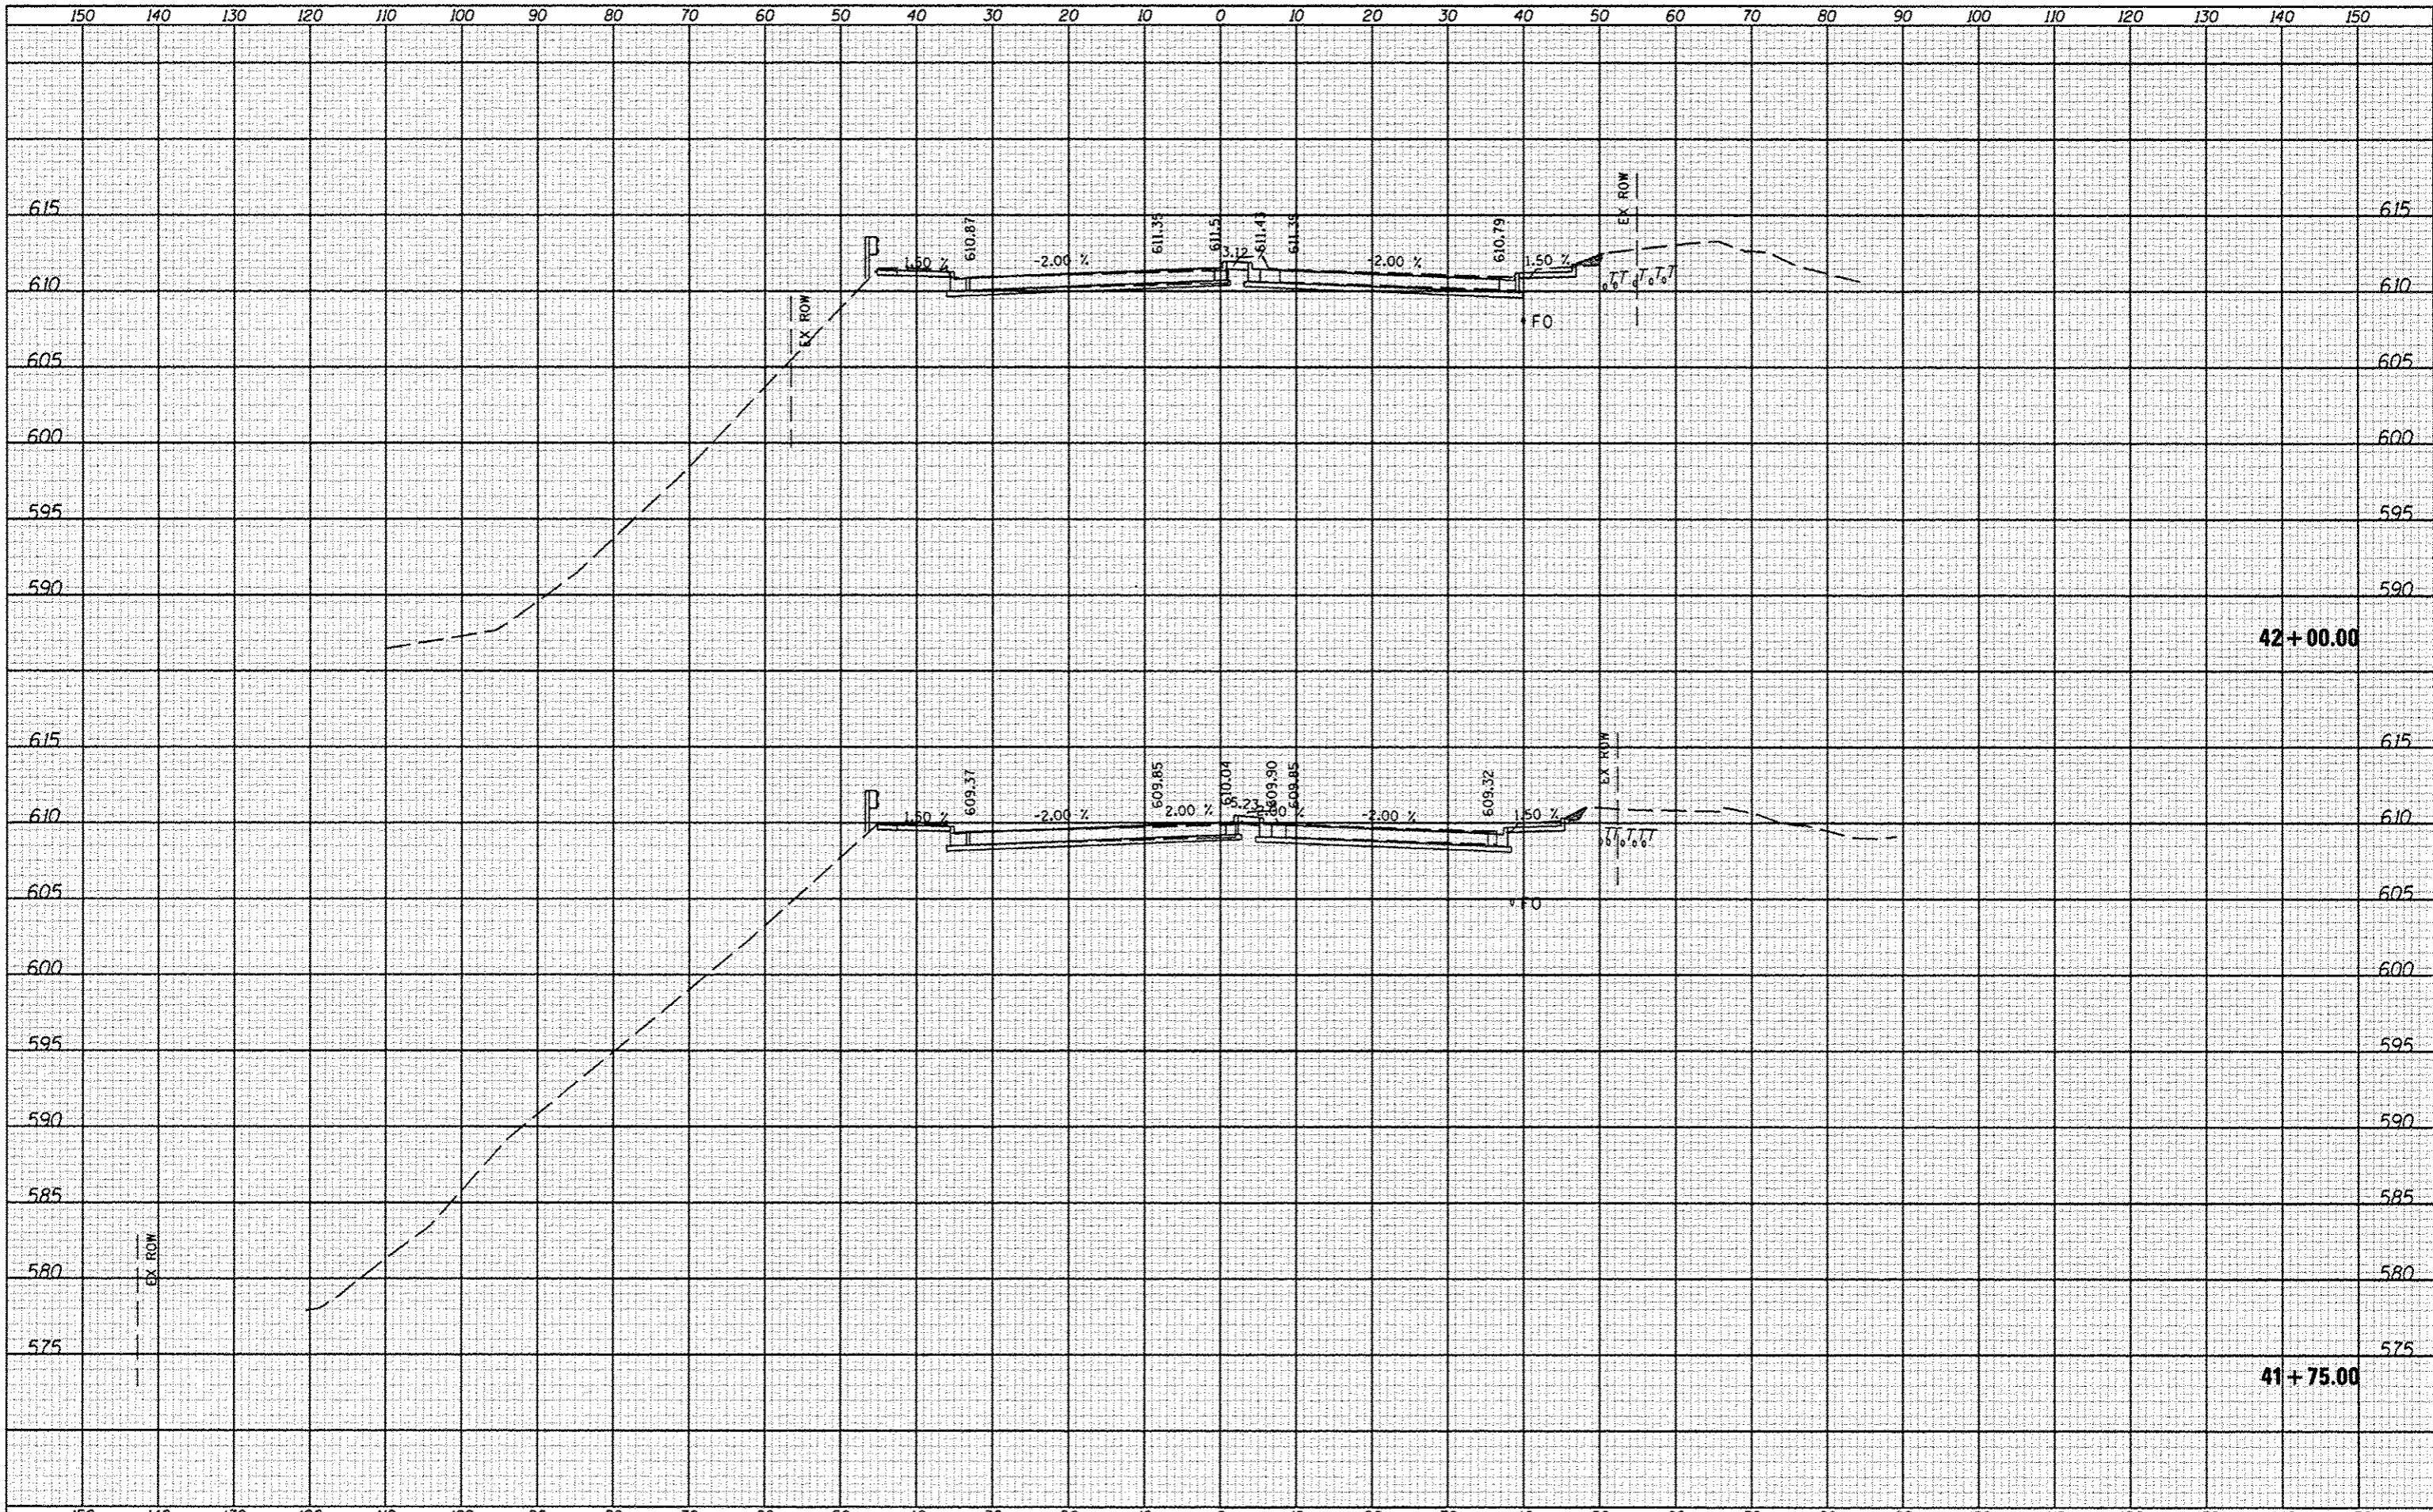

FILE NAME	USER NAME	DESIGNED	REVIS	<b>STATE OF ILLINOIS</b> <b>DEPARTMENT OF TRANSPORTATION</b>	<b>CROSS SECTIONS</b>			F.A. RTE.	SECTION	COUNTY	TOTAL SHEETS	SHEET NO.
FILE#		DRAWN	REVIS		6586	05-00010-00-PV	PEORIA	86	76			
PLOT SCALE		CHECKED	REVIS		SCALE: SHEET NO. OF SHEETS STA. 41+75.00 TO STA. 42+00.00			CONTRACT NO. 89385				
PLOT DATE		DATE	REVIS		ILLINOIS FED. AID PROJECT							