


DATE	
BY	
NO.	
DESIGNED	
DRAWN	
CHECKED	
DATE	

DATE	
BY	
NO.	
DESIGNED	
DRAWN	
CHECKED	
DATE	

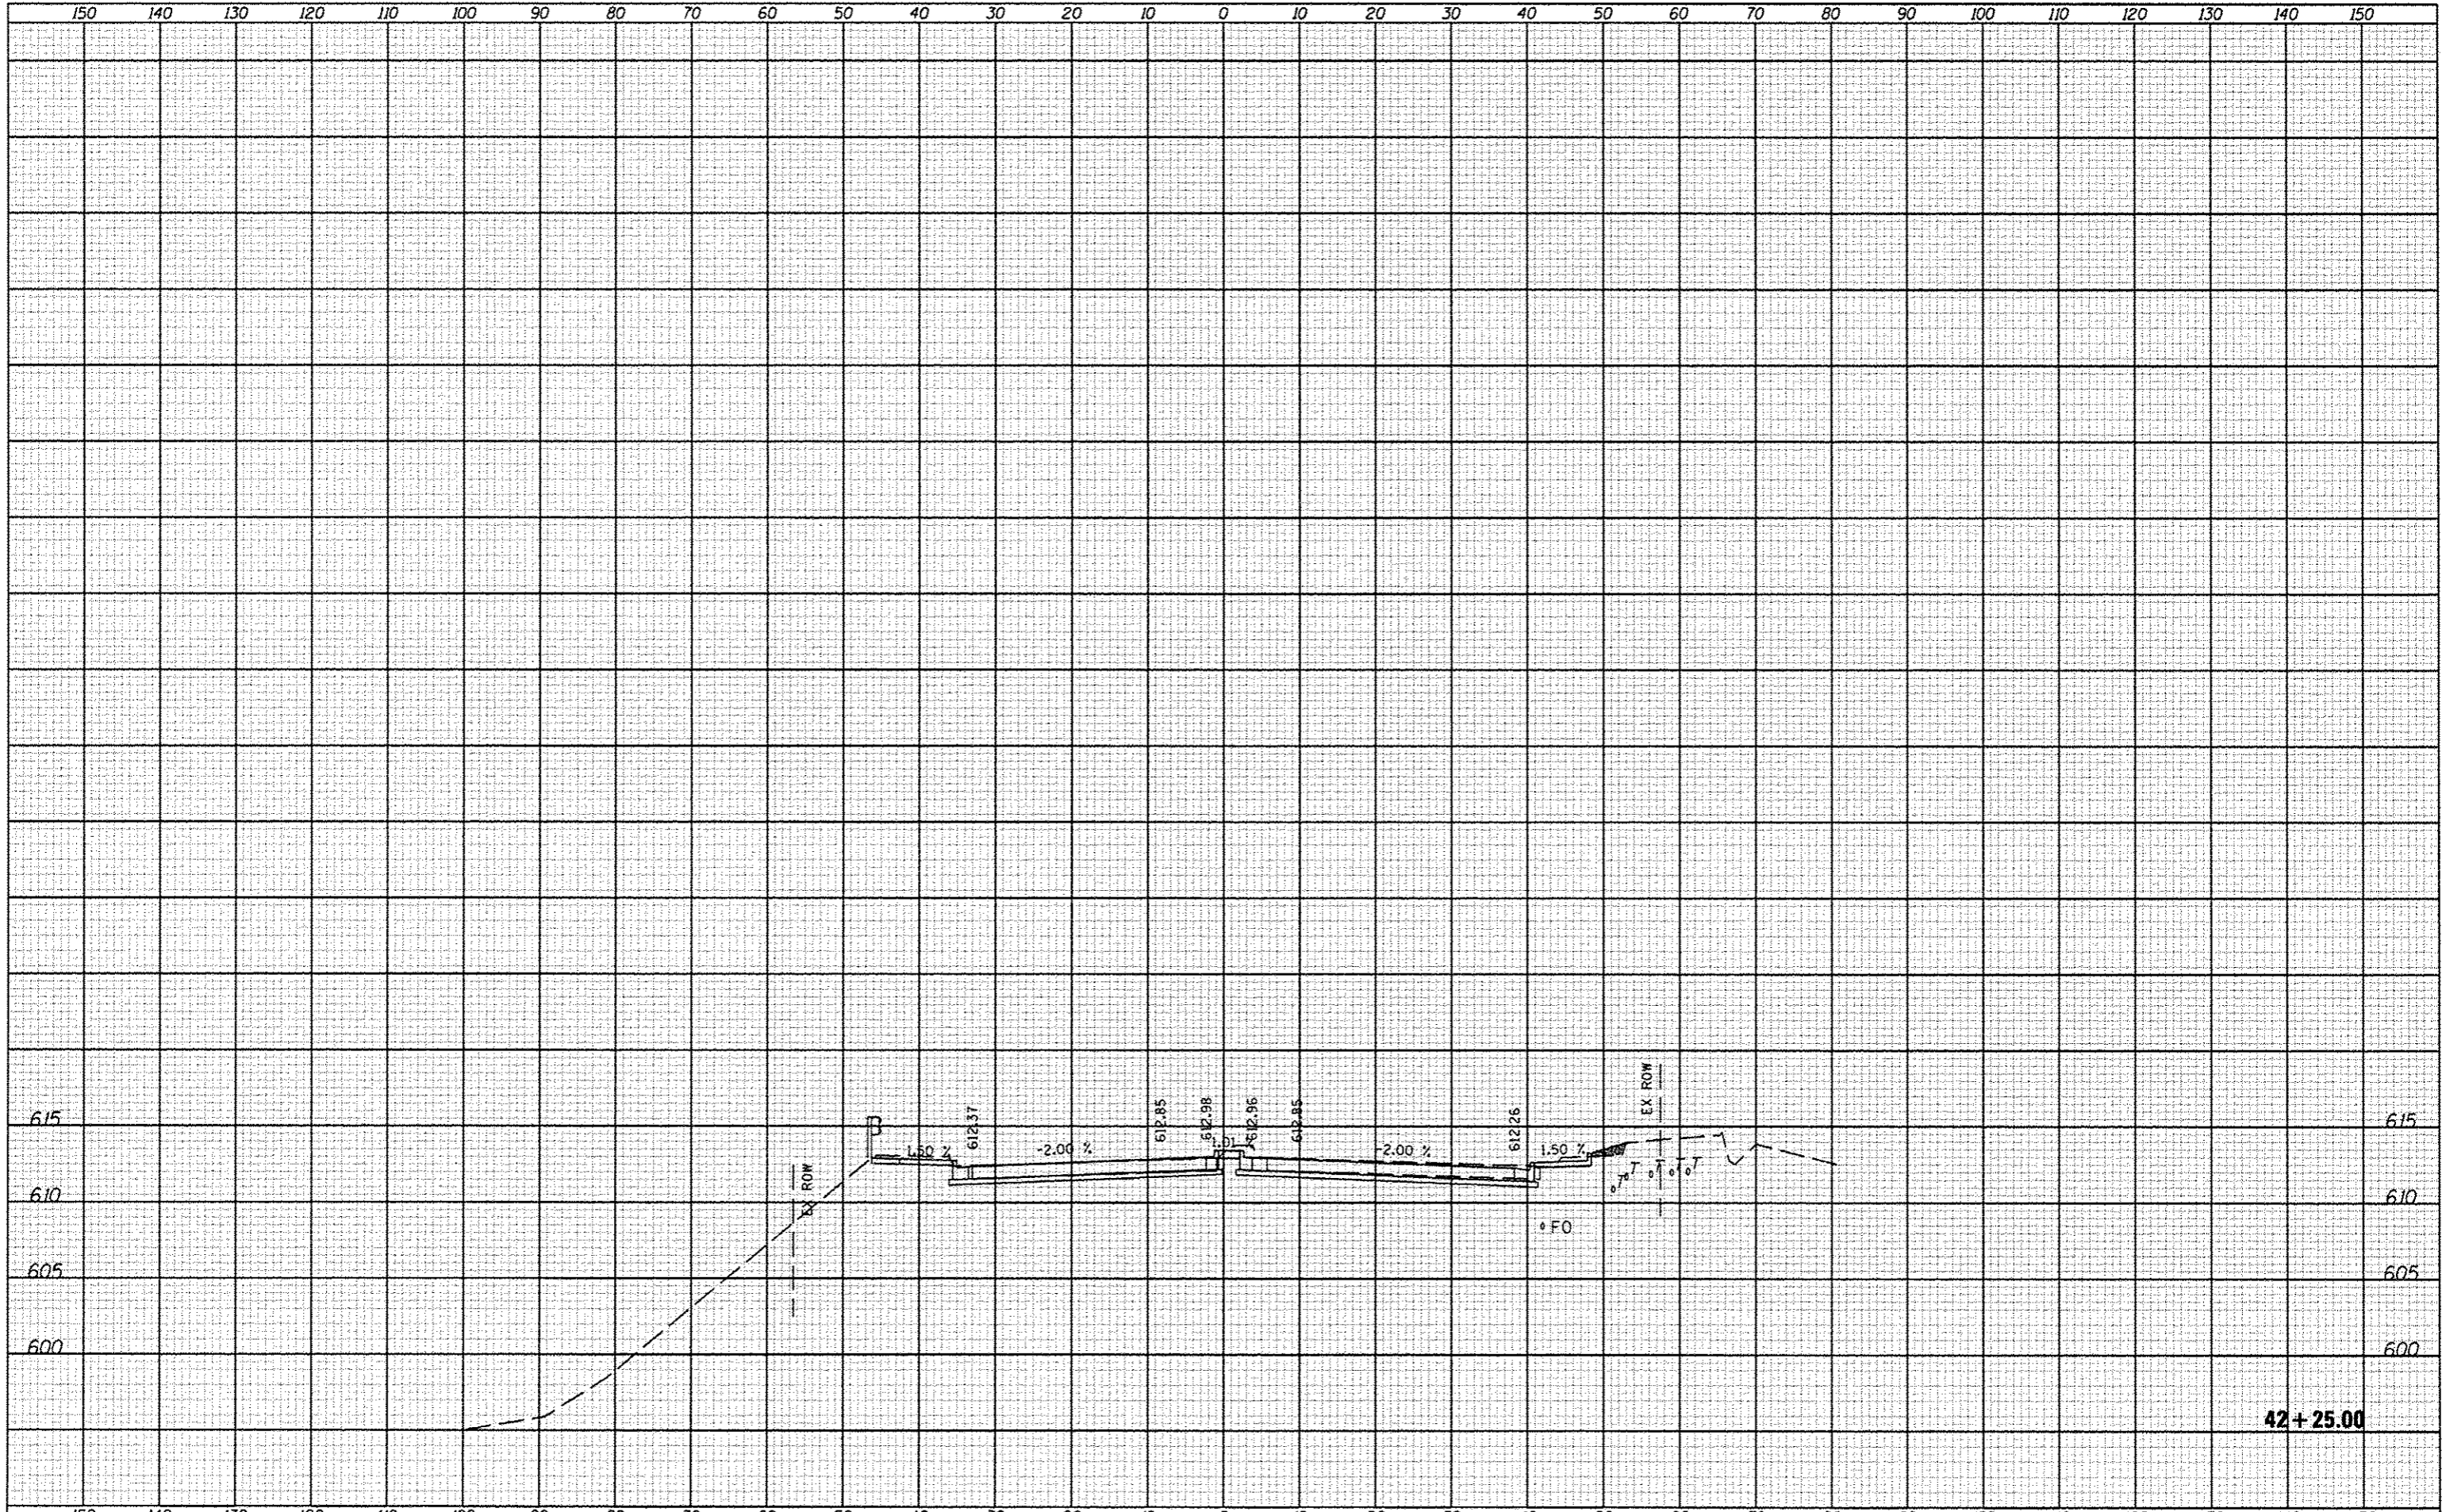

FILE NAME	USER NAME *USER*	DESIGNED - JLH	REVISED -	STATE OF ILLINOIS DEPARTMENT OF TRANSPORTATION	CROSS SECTIONS			F.A. RTE.	SECTION	COUNTY	TOTAL SHEETS	SHEET NO.
#FILE#		DRAWN - JLH	REVISED -		6586	05-00010-00-PV	PEORIA	86	77			
		CHECKED -	REVISED -		CONTRACT NO. 89385							
		DATE - JAN 2014	REVISED -		ILLINOIS FED. AID PROJECT							
				SCALE:	SHEET NO.	OF	SHEETS	STA. 42+25.00	TO STA. 42+25.00			