


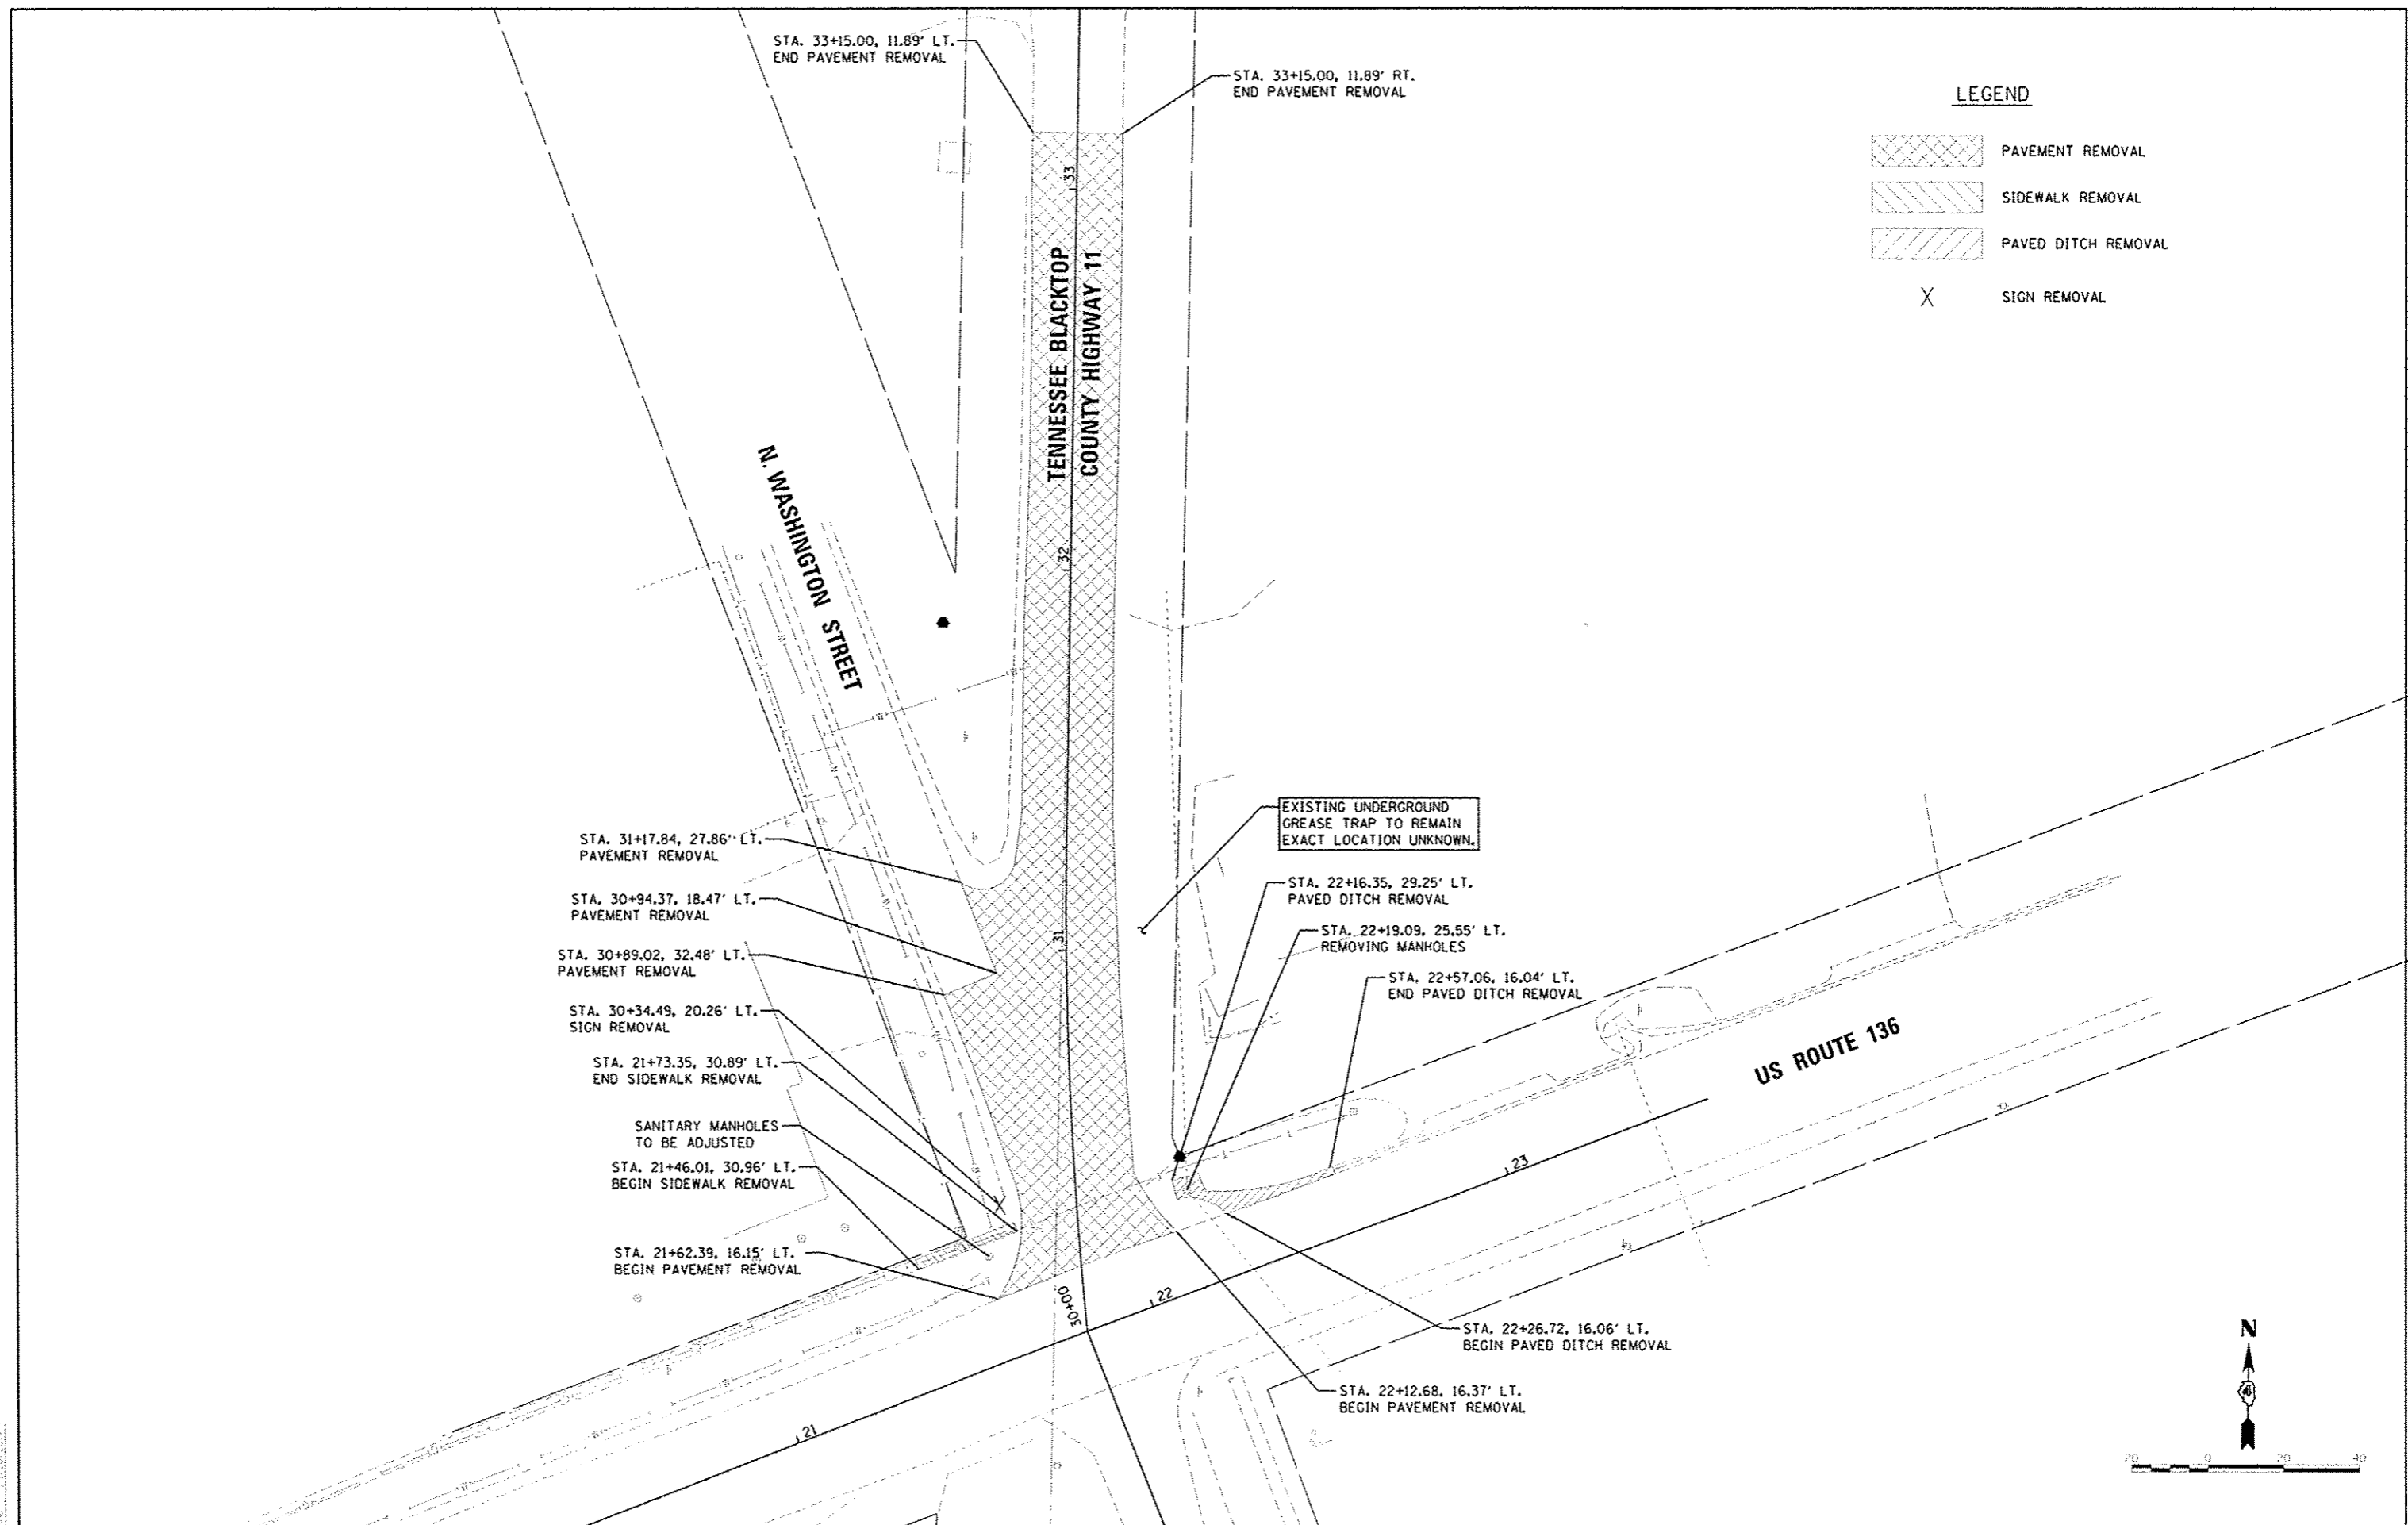


LEGEND

-  PAVEMENT REMOVAL
-  SIDEWALK REMOVAL
-  PAVED DITCH REMOVAL
- X SIGN REMOVAL



CLASS	NO	DATE
DRAWN	RLA	1/21/2014
CHECKED	KNB	1/21/2014
REVISION	NO	DATE

FILE NAME	USER NAME	DESIGNED	MGD	REVISED	STATE OF ILLINOIS DEPARTMENT OF TRANSPORTATION	TENNESSEE BLACKTOP (CH 11) & US ROUTE 136 INTERSECTION REMOVAL PLAN		F.A.S. RTE.	SECTION	COUNTY	TOTAL SHEETS	SHEET NO.
11-00101-00-RS	11-00101-00-RS	DRAWN	RLA	REVISED	SCALE: 1"=20'	SHEET NO.	OF SHEETS	1434	11-00101-00-RS	MCDONOUGH	33	18
DATE	1/21/2014	CHECKED	KNB	REVISED	STA.	TO STA.	FED. ROAD DIST. NO.		ILLINOIS FED. AID PROJECT	RS 1434 11061	CONTRACT NO. 89607	