


| | | | |
|--------------|----------|----|------|
| FINAL SURVEY | SURVEY | BY | DATE |
| NOTE BOOK | PLOTTED | | |
| NO. | TEMPLATE | | |
| | AREAS | | |
| | CHECKED | | |



| | | | |
|-----------------|----------|----|------|
| ORIGINAL SURVEY | SURVEY | BY | DATE |
| NOTE BOOK | PLOTTED | | |
| NO. | TEMPLATE | | |
| | AREAS | | |
| | CHECKED | | |

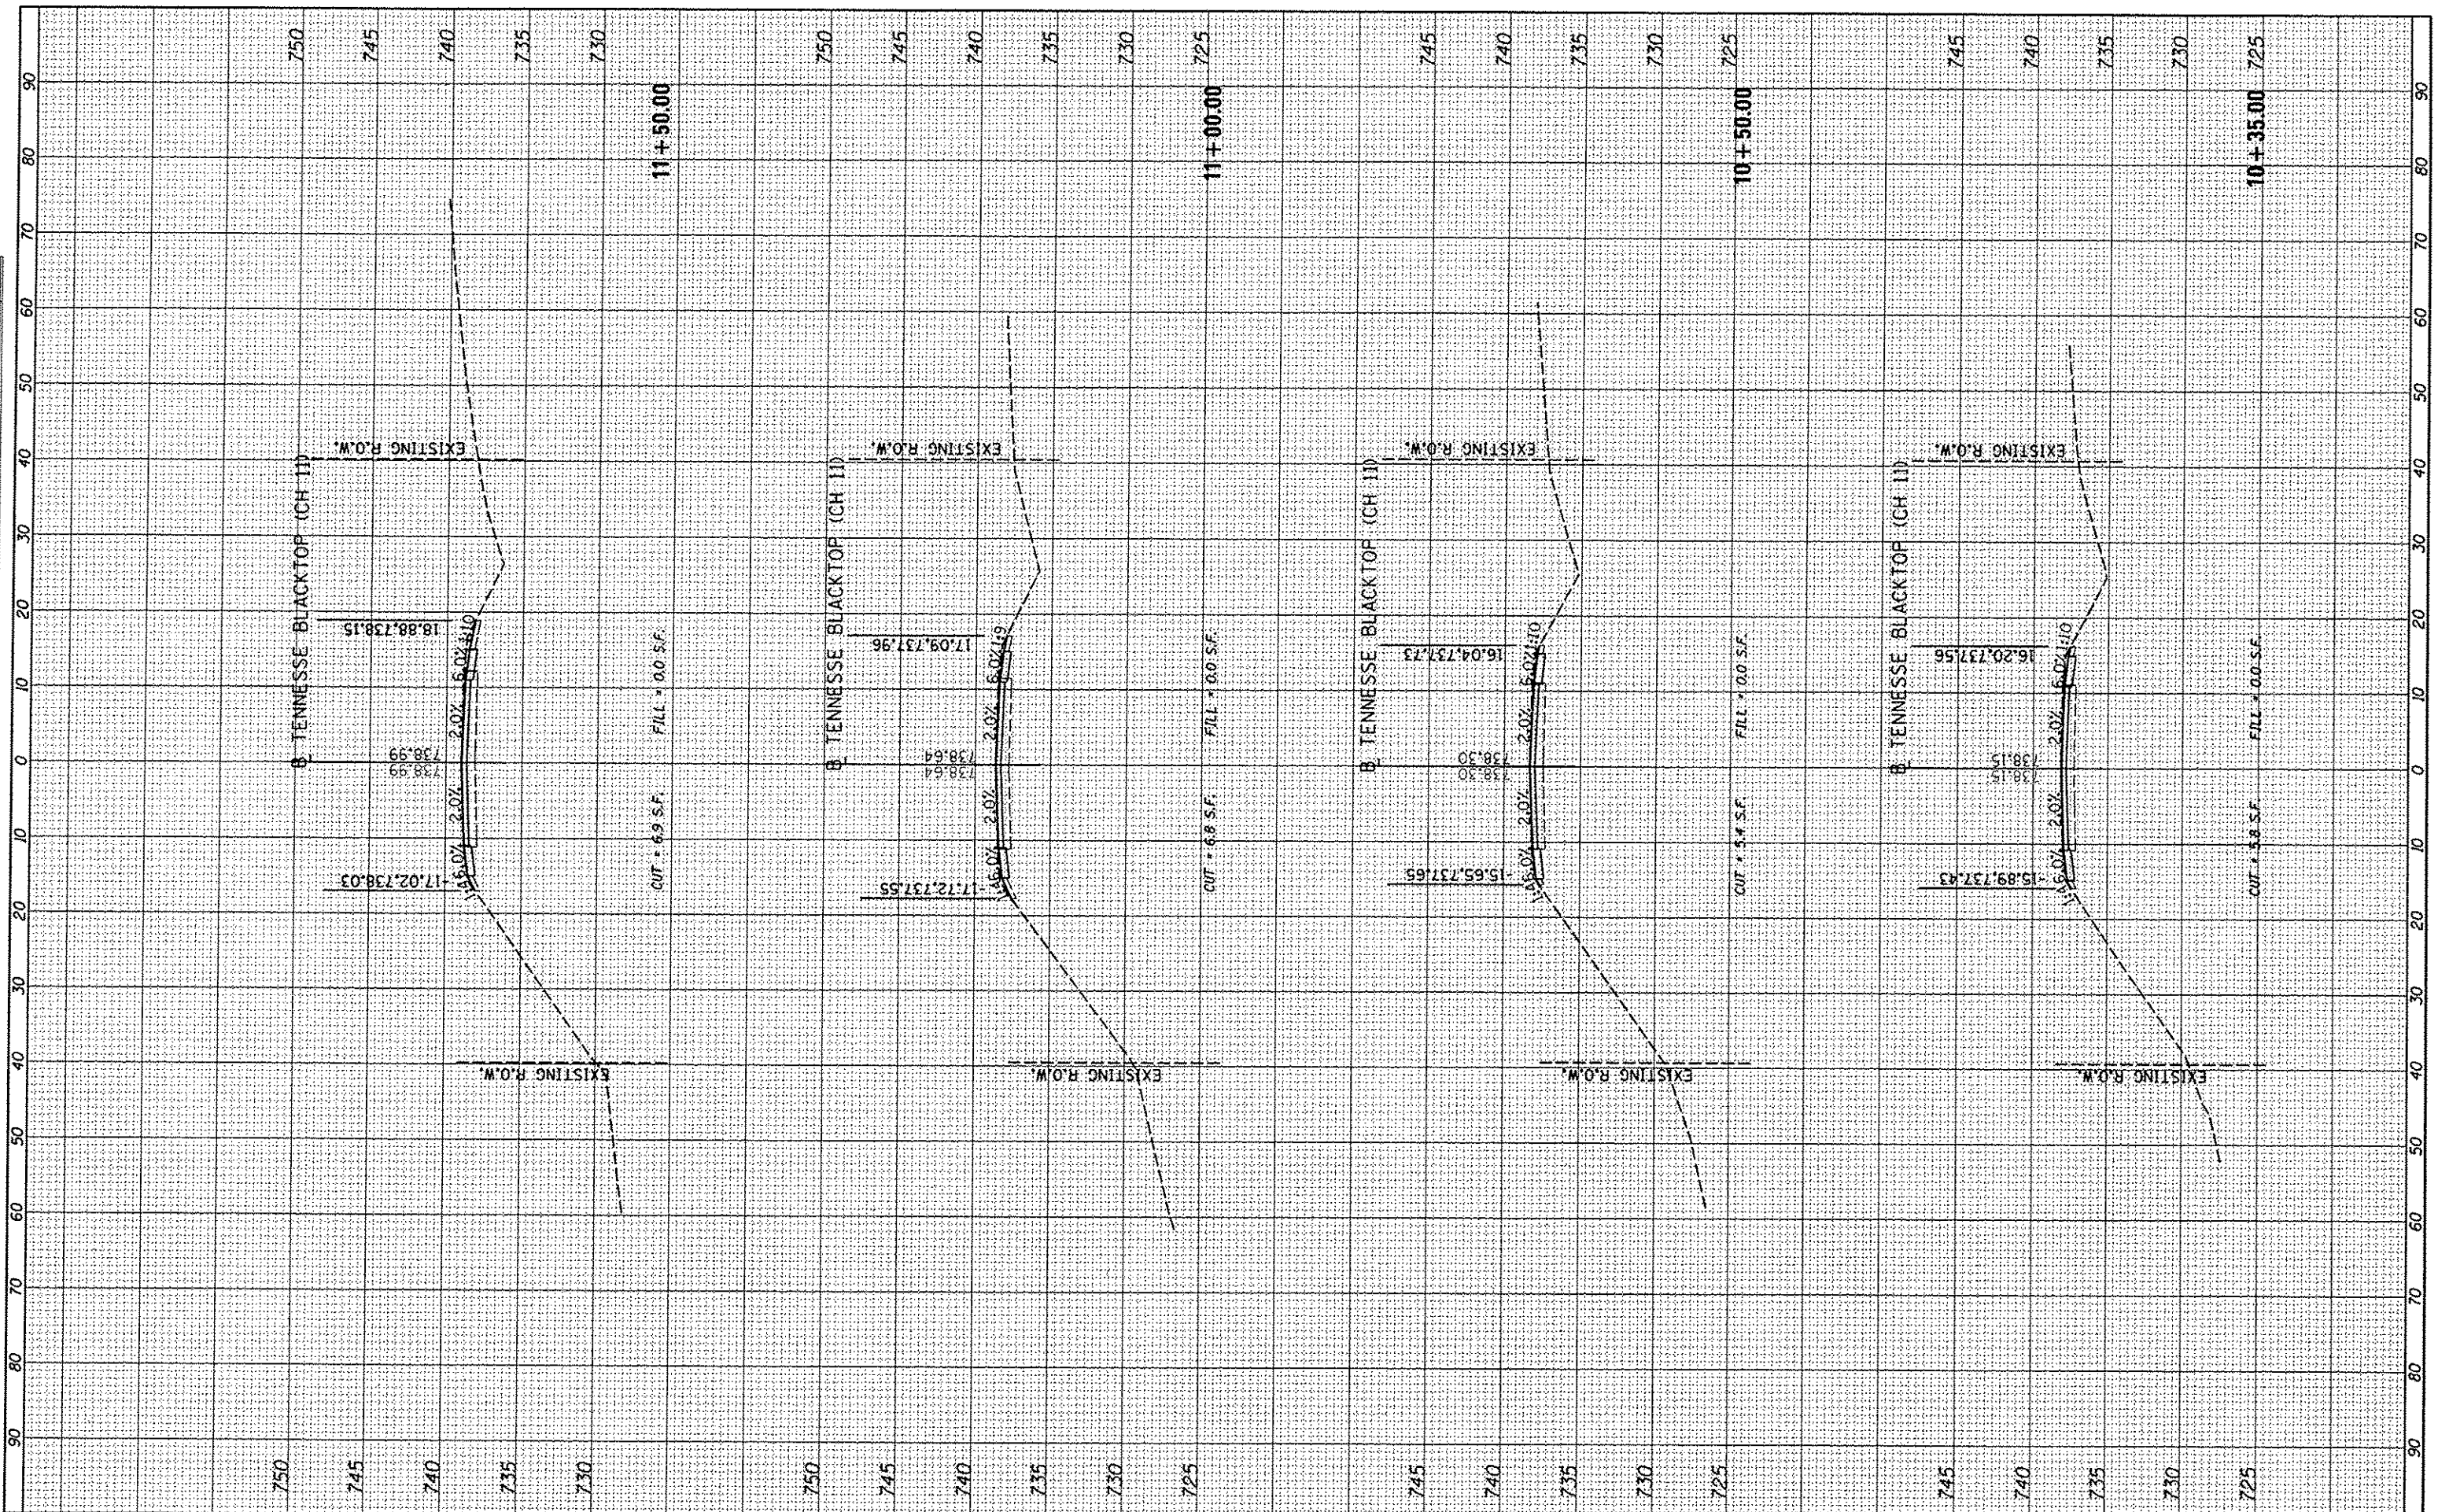

| | |
|---|------------------|
| FILE NAME | USER NAME |
| I:\11\Jobs\11L016\1\CAD\Road\Sheet\c-301.XS-North | monsh01390 |
| PLOT SCALE = 20,00000''/in. | DESIGNED - MGD |
| PLOT DATE = 01/20/2014 | DRAWN - MGD |
| | CHECKED - KNB |
| | DATE - 1/21/2014 |

| | |
|------------------|-----------|
| DESIGNED - MGD | REVISED - |
| DRAWN - MGD | REVISED - |
| CHECKED - KNB | REVISED - |
| DATE - 1/21/2014 | REVISED - |

| | | |
|------------------------------|------------------|-----------|
| STATE OF ILLINOIS | DESIGNED - MGD | REVISED - |
| DEPARTMENT OF TRANSPORTATION | DRAWN - MGD | REVISED - |
| | CHECKED - KNB | REVISED - |
| | DATE - 1/21/2014 | REVISED - |

| | | | |
|------------------------------|-------|---|--------------------------------|
| STATE OF ILLINOIS | | TENNESSEE BLACKTOP (CH 11) AT IL ROUTE 9 INTERSECTION | |
| DEPARTMENT OF TRANSPORTATION | | CROSS SECTIONS | |
| SCALE: | SHEET | OF | SHEETS |
| | | | STA. 10+35.00 TO STA. 11+50.00 |

| | | | | |
|-------------|----------------|-----------|--------------|---|
| F.A.S. RTE. | SECTION | COUNTY | TOTAL SHEETS | SHEET NO. |
| 1434 | 11-00101-00-RS | MCDONOUGH | 33 | 26 |
| | | | | CONTRACT NO. 89607 |
| | | | | ILLINOIS FED. AID PROJECT RS 1434 (106) |

| | | | | |
|-------------|----------------|-----------|--------------|---|
| F.A.S. RTE. | SECTION | COUNTY | TOTAL SHEETS | SHEET NO. |
| 1434 | 11-00101-00-RS | MCDONOUGH | 33 | 26 |
| | | | | CONTRACT NO. 89607 |
| | | | | ILLINOIS FED. AID PROJECT RS 1434 (106) |