


FINAL	SURVEYED	BY	DATE
SHEET	PLOTTED		
NOTE BOOK	TEMPLATE		
NO.	AREAS CHECKED		



ORIGINAL	DATE
SHEET	
NOTE BOOK	
NO.	

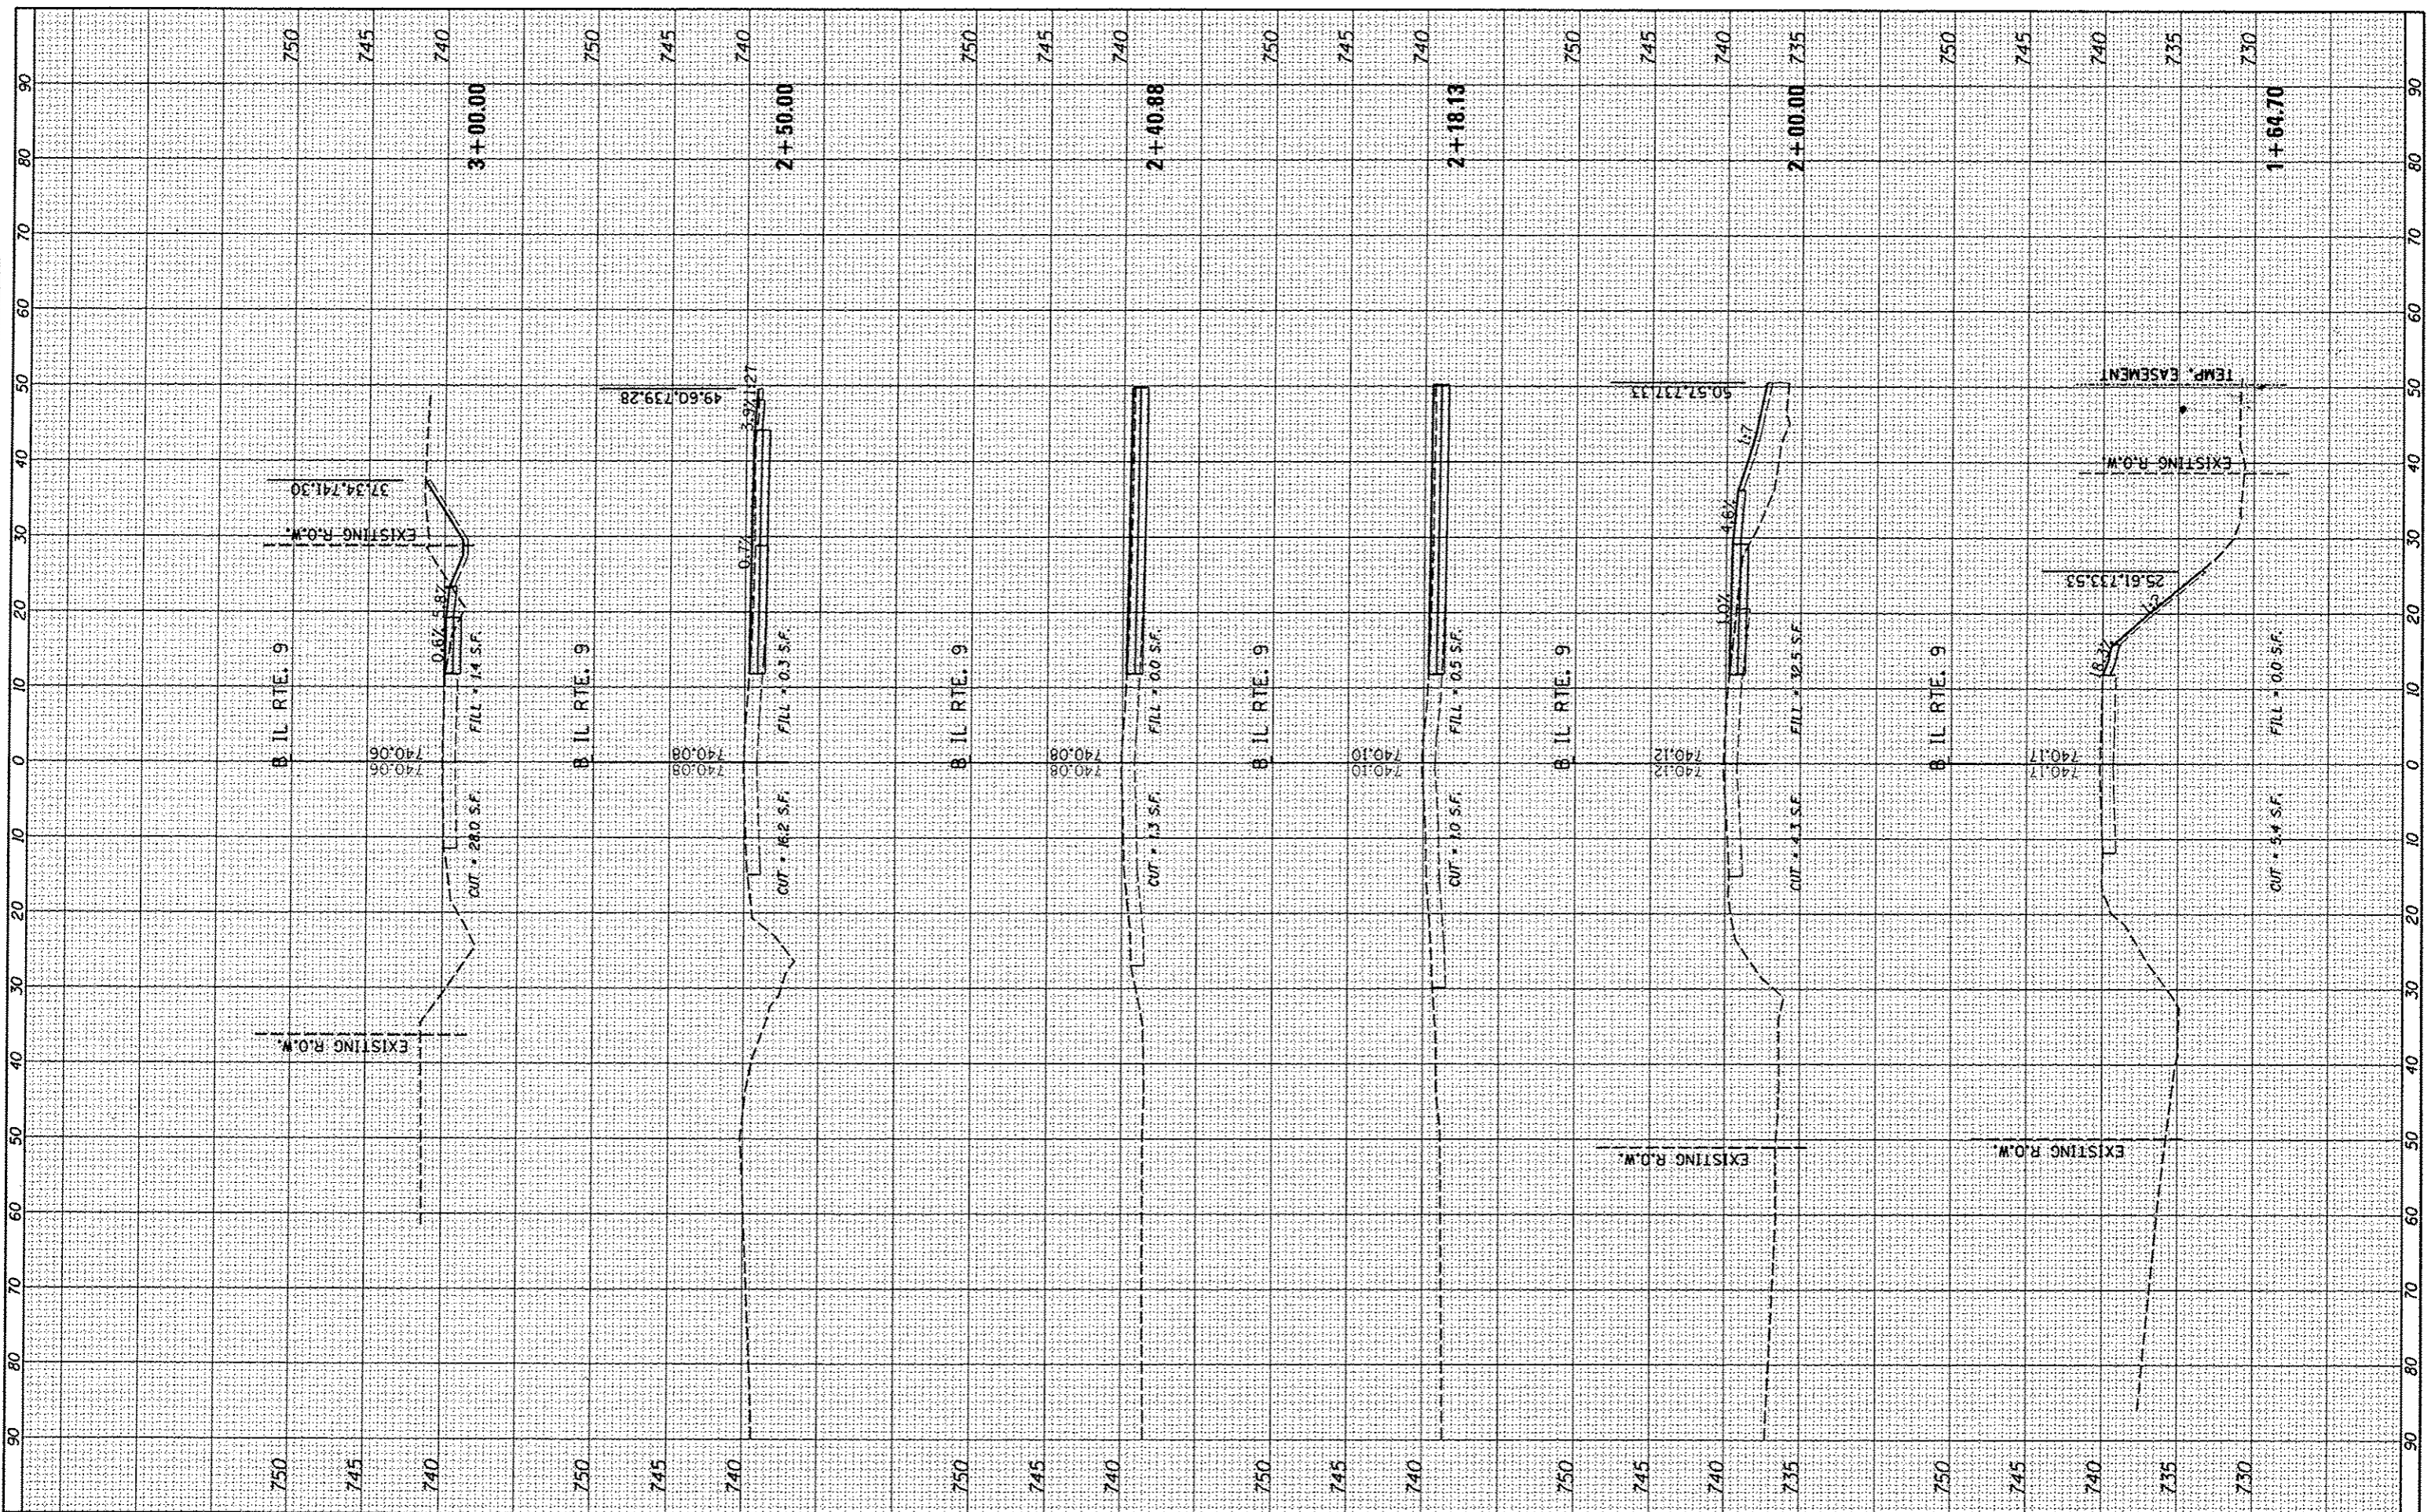

FILE NAME: I:\Jobs\113161\CAD\Road\Sheet\c-302_X5-North_9.dgn
 USER NAME: mansk01398
 PLOT SCALE: 20.0000' / 1" / in.
 PLOT DATE: 01/20/2014

DESIGNED - MGD
 DRAWN - MGD
 CHECKED - KNB
 DATE - 1/21/2014

REVISED -
 REVISED -
 REVISED -
 REVISED -

**STATE OF ILLINOIS
 DEPARTMENT OF TRANSPORTATION**

**IL ROUTE 9 INTERSECTION
 CROSS SECTIONS**

SCALE: SHEET OF SHEETS STA. 1+64.70 TO STA. 3+00.00

F.A.S. RTE.	SECTION	COUNTY	TOTAL SHEETS	SHEET NO.
1434	11-00101-00-RS	MCDONOUGH	33	28
CONTRACT NO. 89607			ILLINOIS FED. AID PROJECT RS 1434 11061	