


DATE	
BT	
SUBMITTED	
PLOTTED	
REPLATE	
AREAS CHECKED	
NO.	

DATE	
BT	
SUBMITTED	
PLOTTED	
REPLATE	
AREAS CHECKED	
NO.	

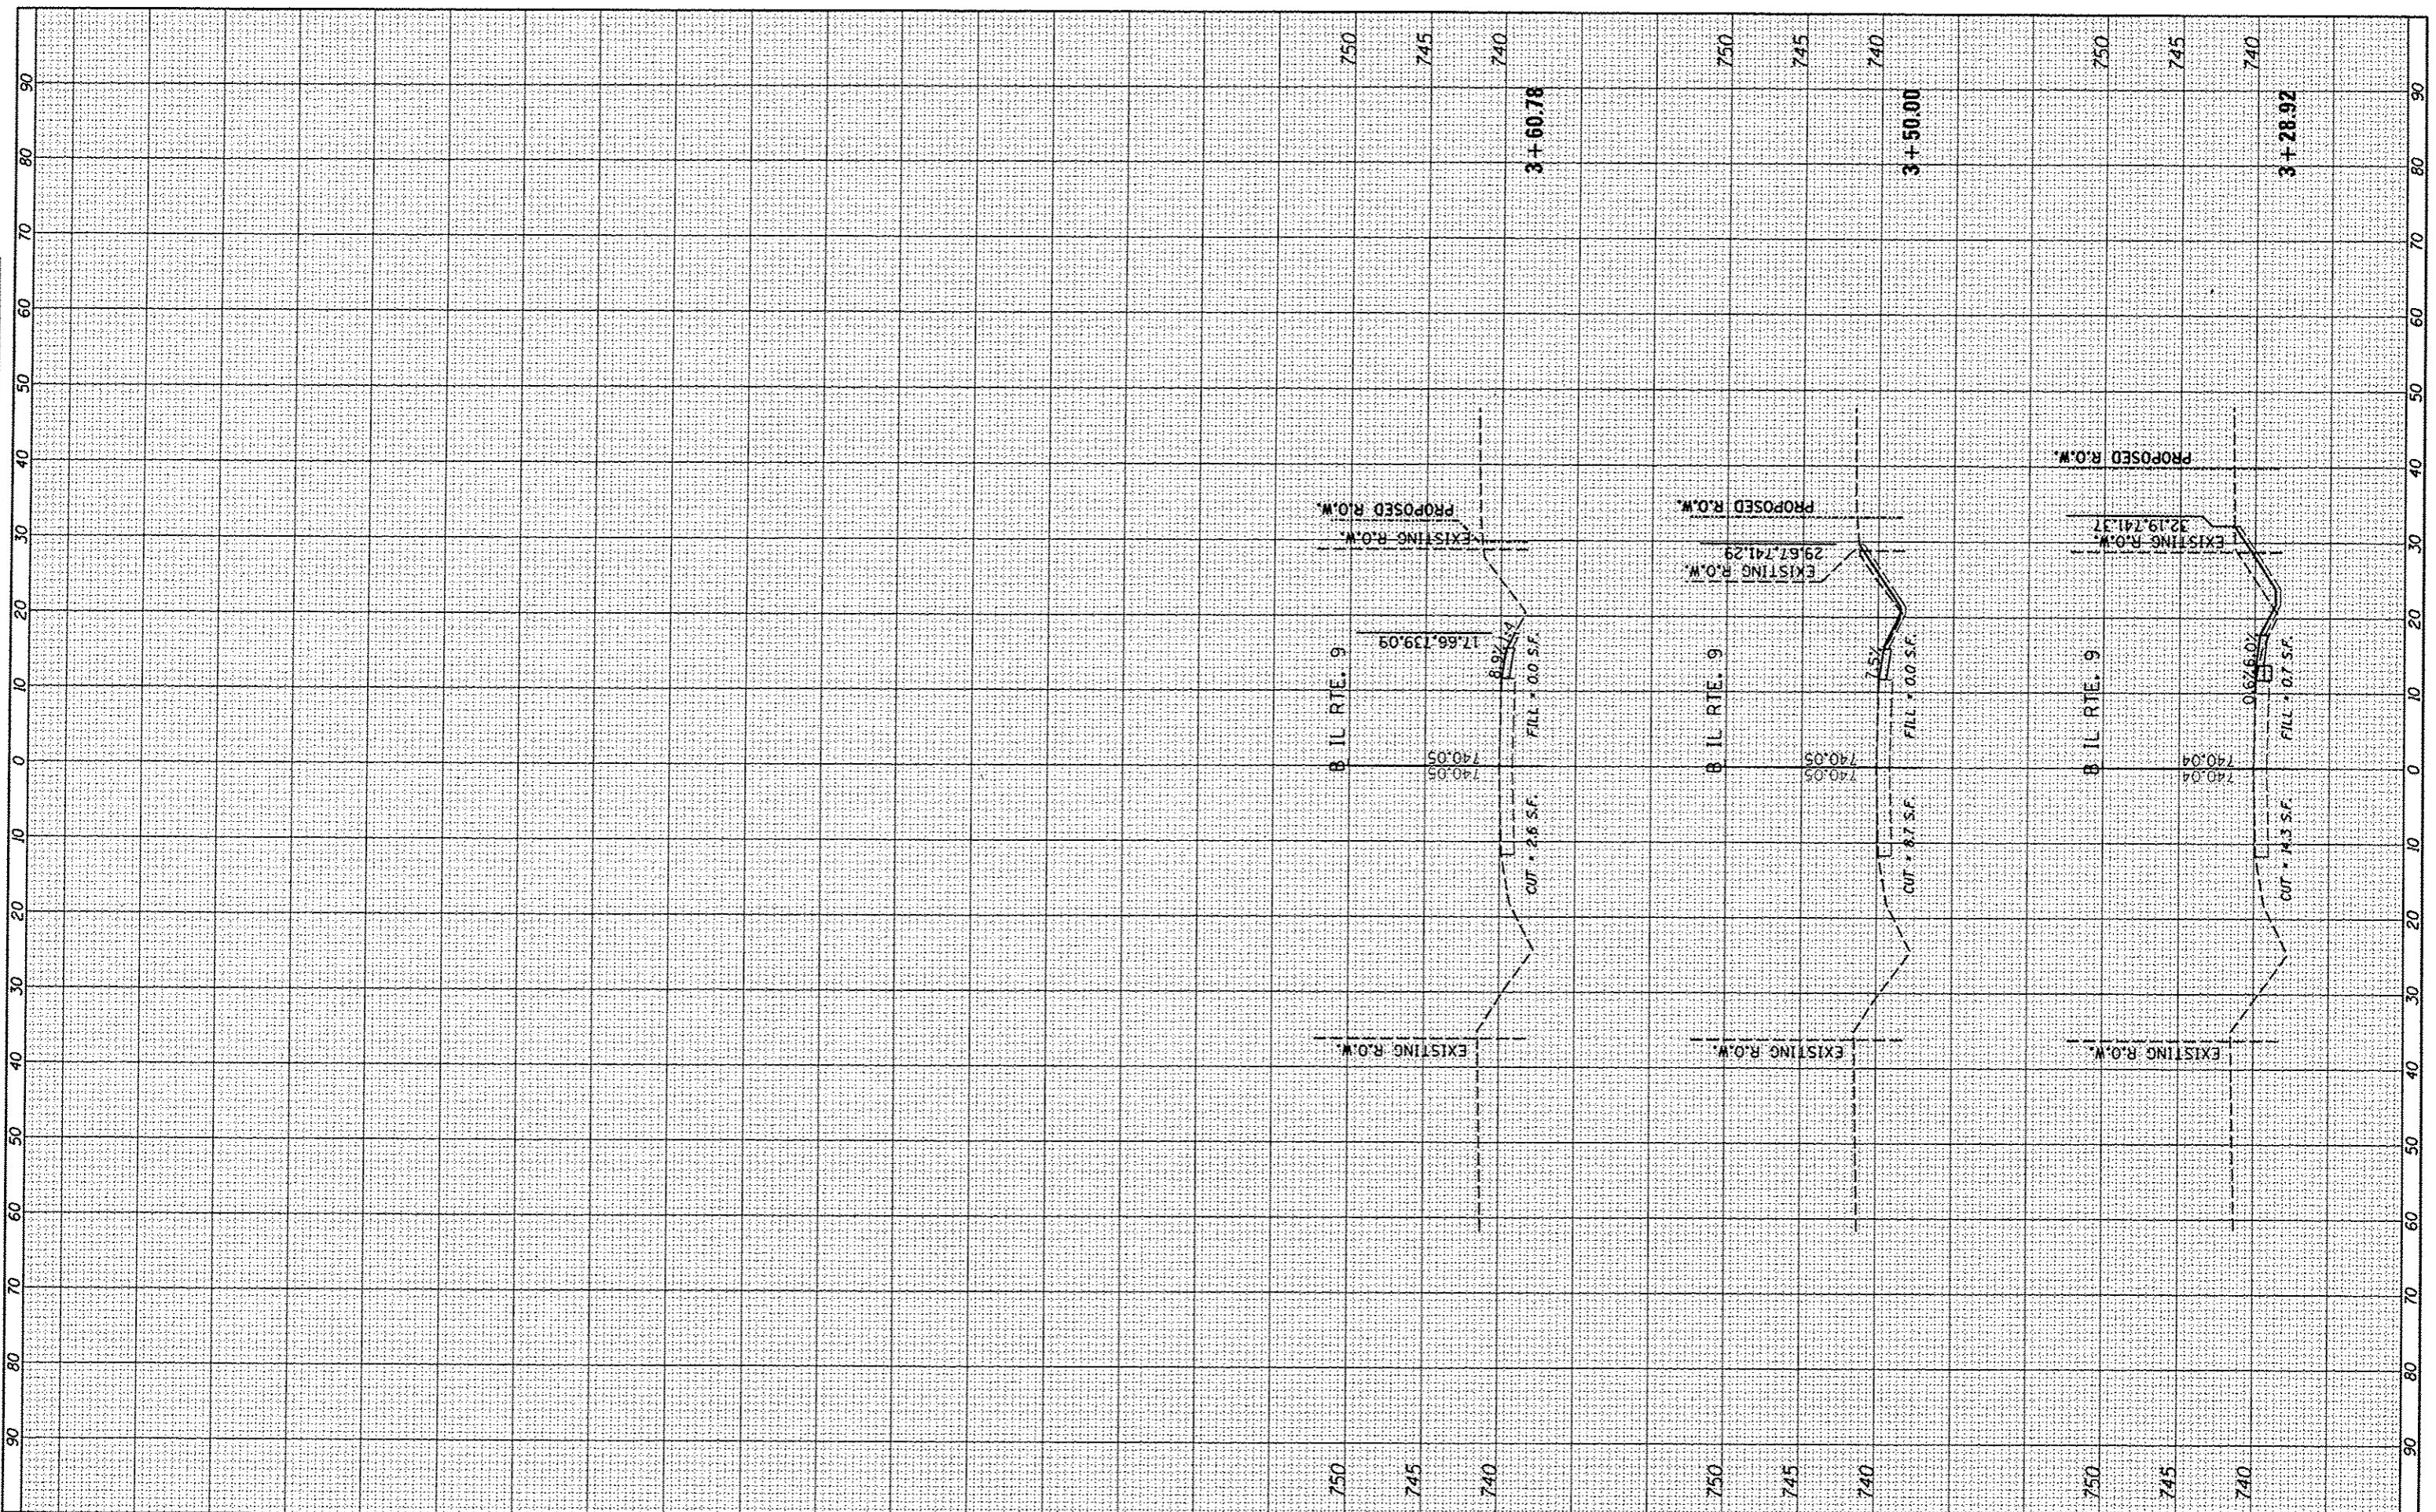

FILE NAME \*  
 I:\Jobs\1118161\CAO\Flood\Sheet\c-382\_xs-North.dgn

USER NAME \* mgnsh01390  
 PLOT SCALE \* 20.0000' / 1" =  
 PLOT DATE \* 01/20/2014

DESIGNED - MGD  
 DRAWN - MGD  
 CHECKED - KNB  
 DATE - 1/21/2014

REVISED -  
 REVISED -  
 REVISED -  
 REVISED -

**STATE OF ILLINOIS  
 DEPARTMENT OF TRANSPORTATION**

**IL ROUTE 9 INTERSECTION  
 CROSS SECTIONS**

SCALE: SHEET OF SHEETS STA. 3+28.92 TO STA. 3+60.78

F.A.S. RTE.	SECTION	COUNTY	TOTAL SHEETS	SHEET NO.
1435	11-00101-00-RS	MCDONOUGH	33	29
CONTRACT NO. B9607			ILLINOIS FED. AID PROJECT RS 1434 (06)	