


FINAL SURVEY	SURVEYED	BY	DATE
NOTE BOOK NO.	PLATTED		
AREAS CHECKED	TEMPLATE		
	AREAS CHECKED		



ORIGINAL SURVEY	SURVEYED	BY	DATE
NOTE BOOK NO.	PLATTED		
AREAS CHECKED	TEMPLATE		
	AREAS CHECKED		

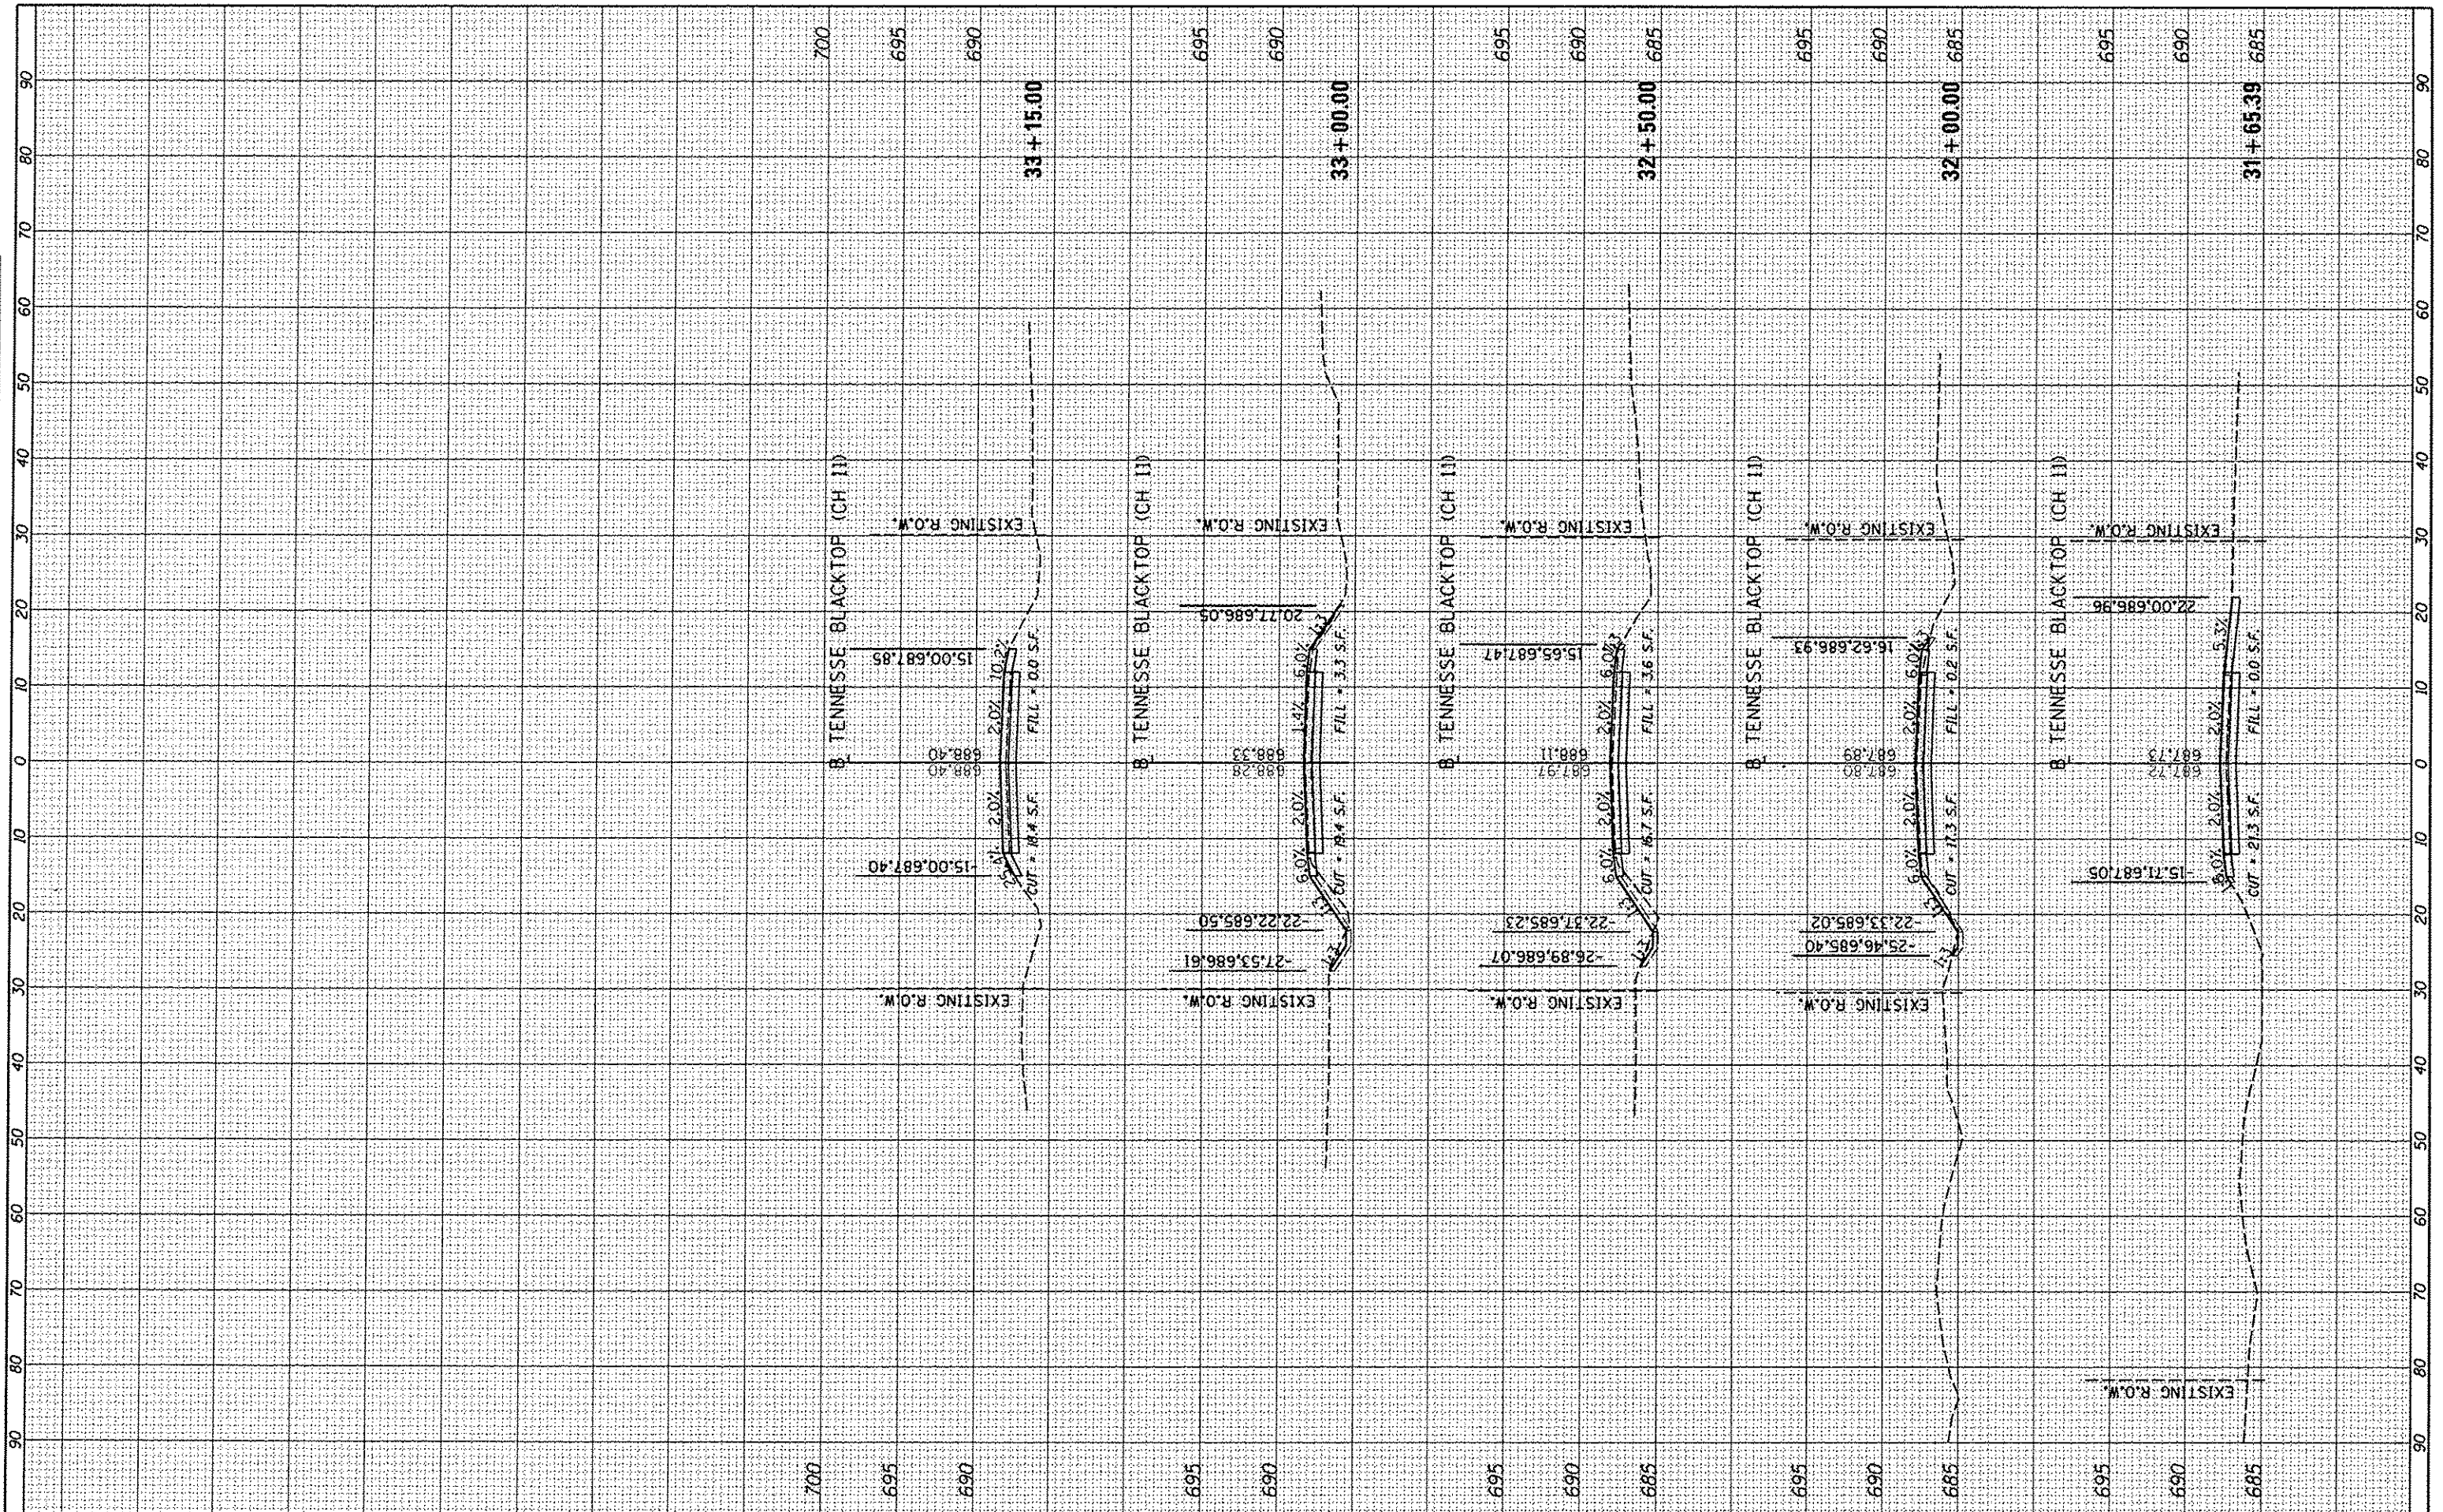

FILE NAME *
 I:\Jobs\11016\11016\Road\Sheet\c-303.X5-South.dgn

USER NAME * macth01390
 PLOT SCALE = 20.0000' / 1" =
 PLOT DATE = 01/20/2014

DESIGNED - MGD
 DRAWN - MGD
 CHECKED - KNB
 DATE - 1/21/2014

REVISED -
 REVISED -
 REVISED -
 REVISED -

**STATE OF ILLINOIS
 DEPARTMENT OF TRANSPORTATION**

**TENNESSEE BLACKTOP (CH 11) AT US ROUTE 136 INTERSECTION
 CROSS SECTIONS**

SCALE: SHEET OF SHEETS STA. 31+65.39 TO STA. 33+15.00

F.A.S. RTE.	SECTION	COUNTY	TOTAL SHEETS	SHEET NO.
1435	11-00101-00-RS	MCDONOUGH	33	31
CONTRACT NO. 89607				
ILLINOIS FED. AID PROJECT RS 1434 (106)				