
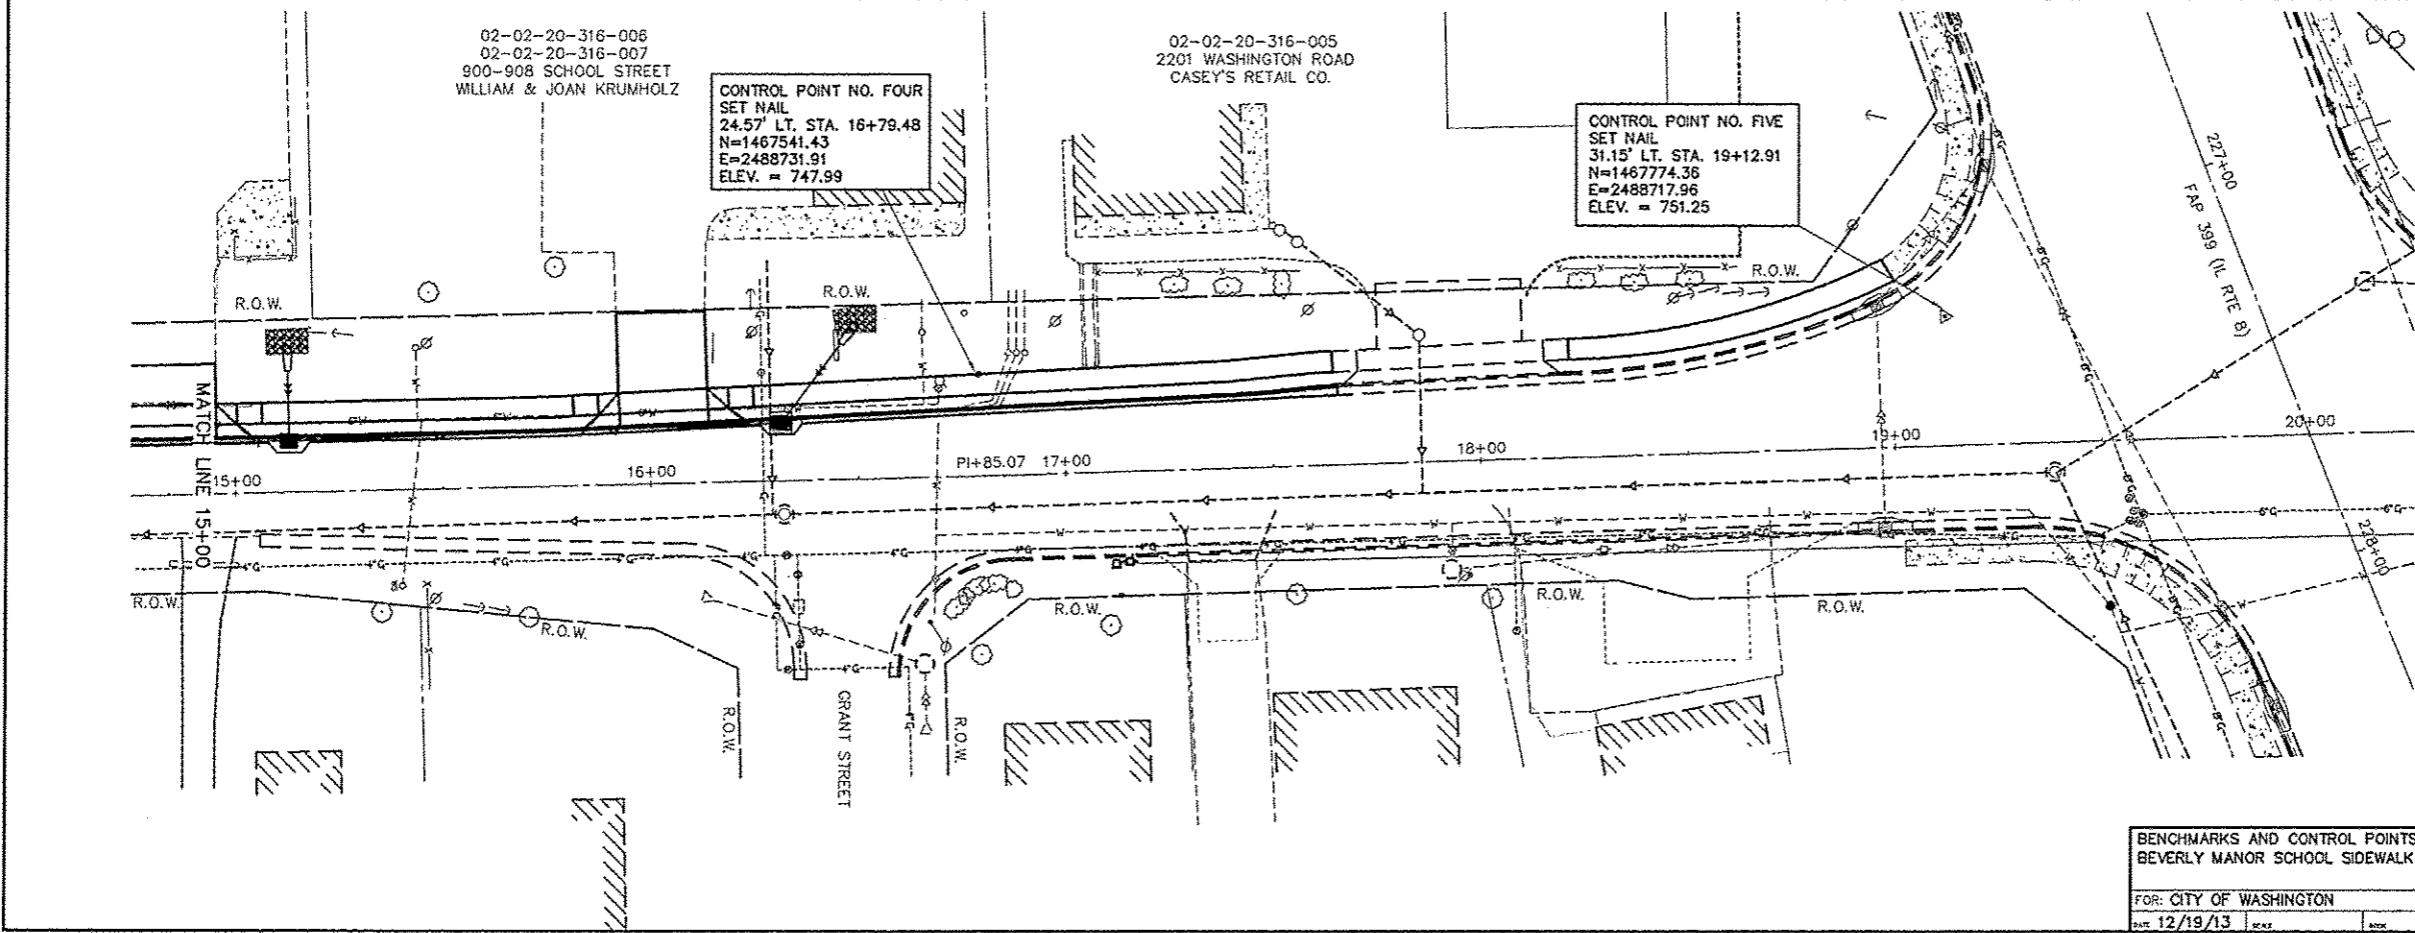


ROUTE NO.	SECTION	COUNTY	TOTAL SHEETS	THIS SHEET
LOCAL STREET	*	TAZEWELL	23	6

FED. RD. DIST. NO. 7 ILLINOIS PROJECT  
 12-00112-00-SW  
 CONTRACT NO. 89623

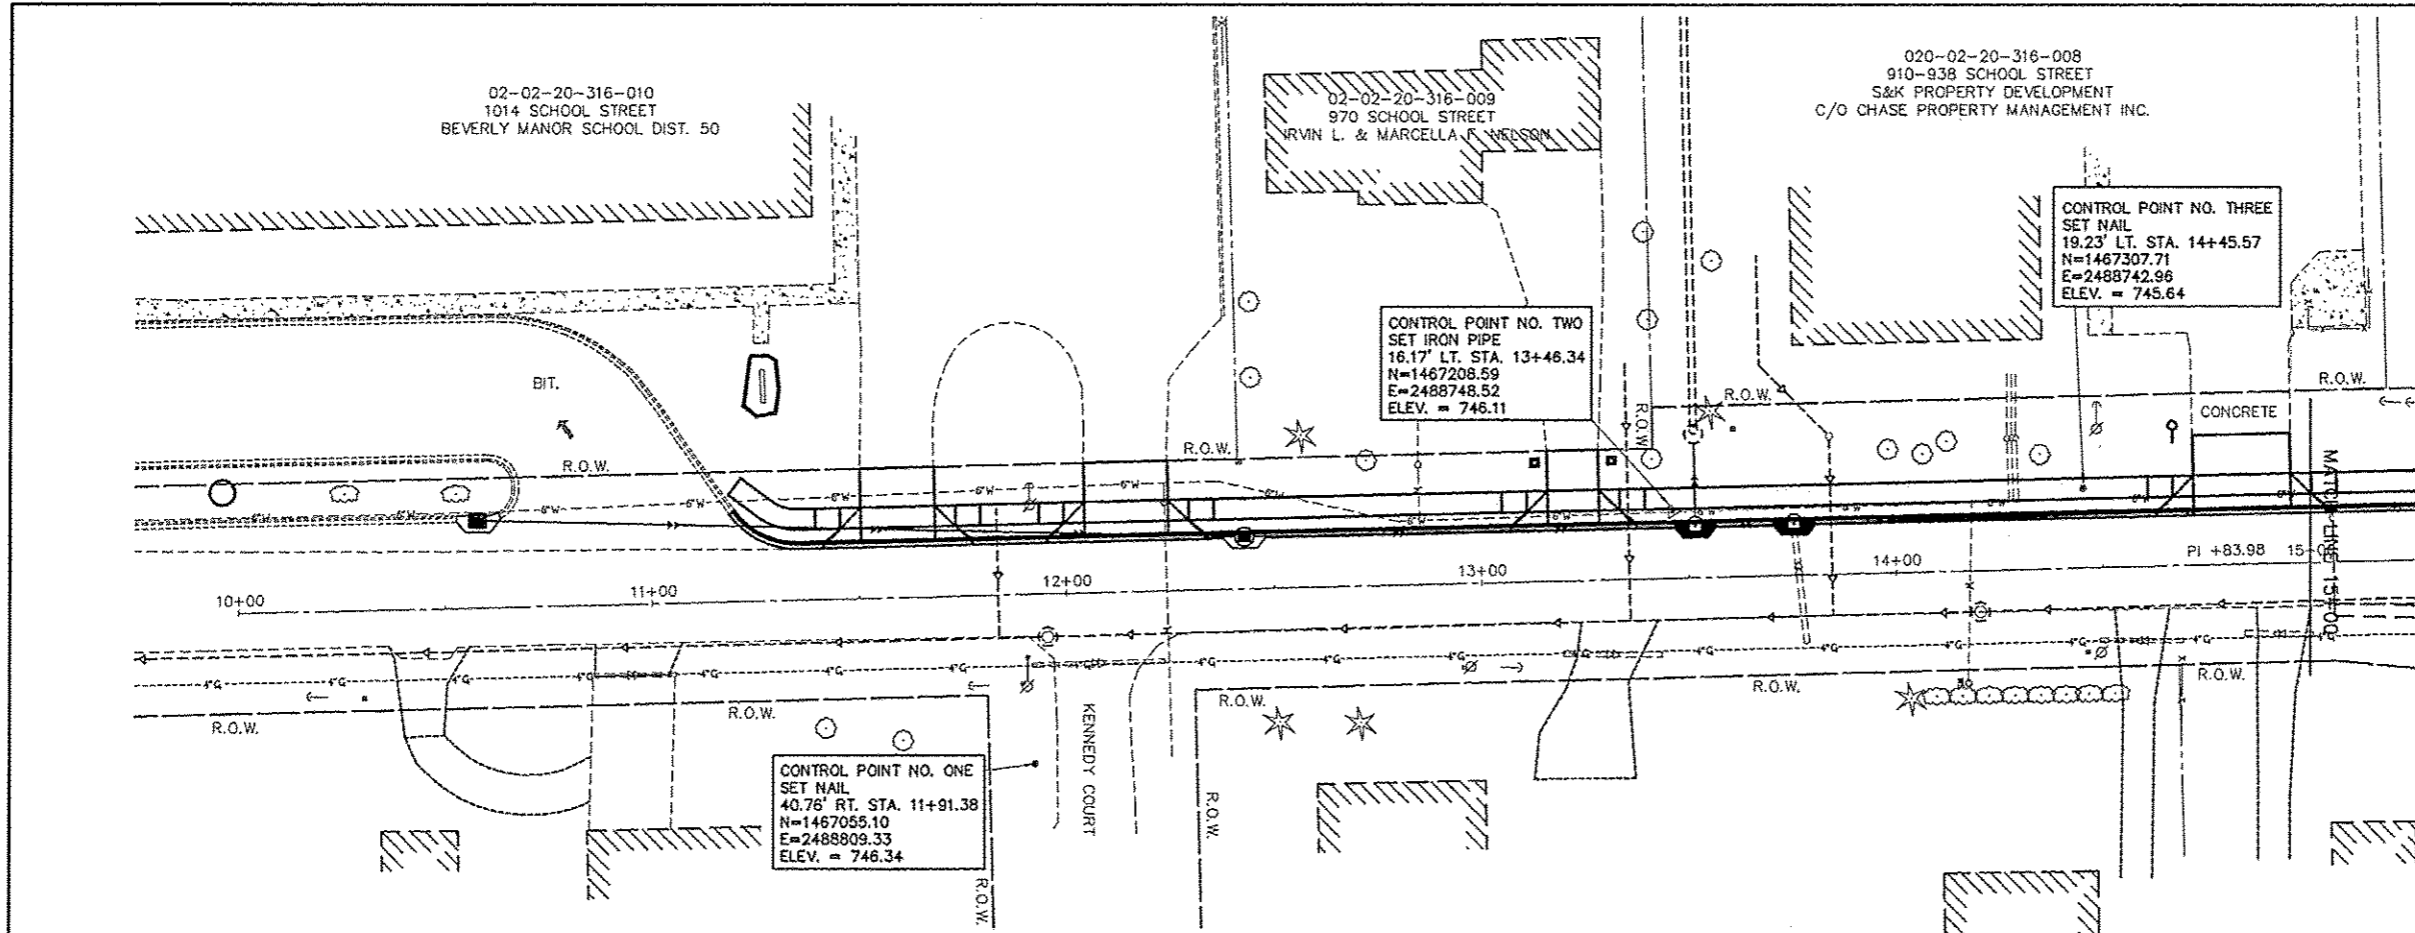

BENCHMARKS AND CONTROL POINTS BEVERLY MANOR SCHOOL SIDEWALK		AUSTIN ENGINEERING CO., INC. CIVIL ENGINEERS	
FOR: CITY OF WASHINGTON	DATE: 12/19/13	PROJ: 12-00112-00-SW	SHEET NO. 6 OF 23