
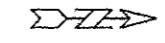


ROUTE NO.	SECTION	COUNTY	TOTAL SHEETS	THIS SHEET
LOCAL STREET	*	TAZEWELL	23	8
FED. RD. DIST. NO. 7 ILLINOIS PROJECT				
12-00112-00-SW				
CONTRACT NO. 89623				

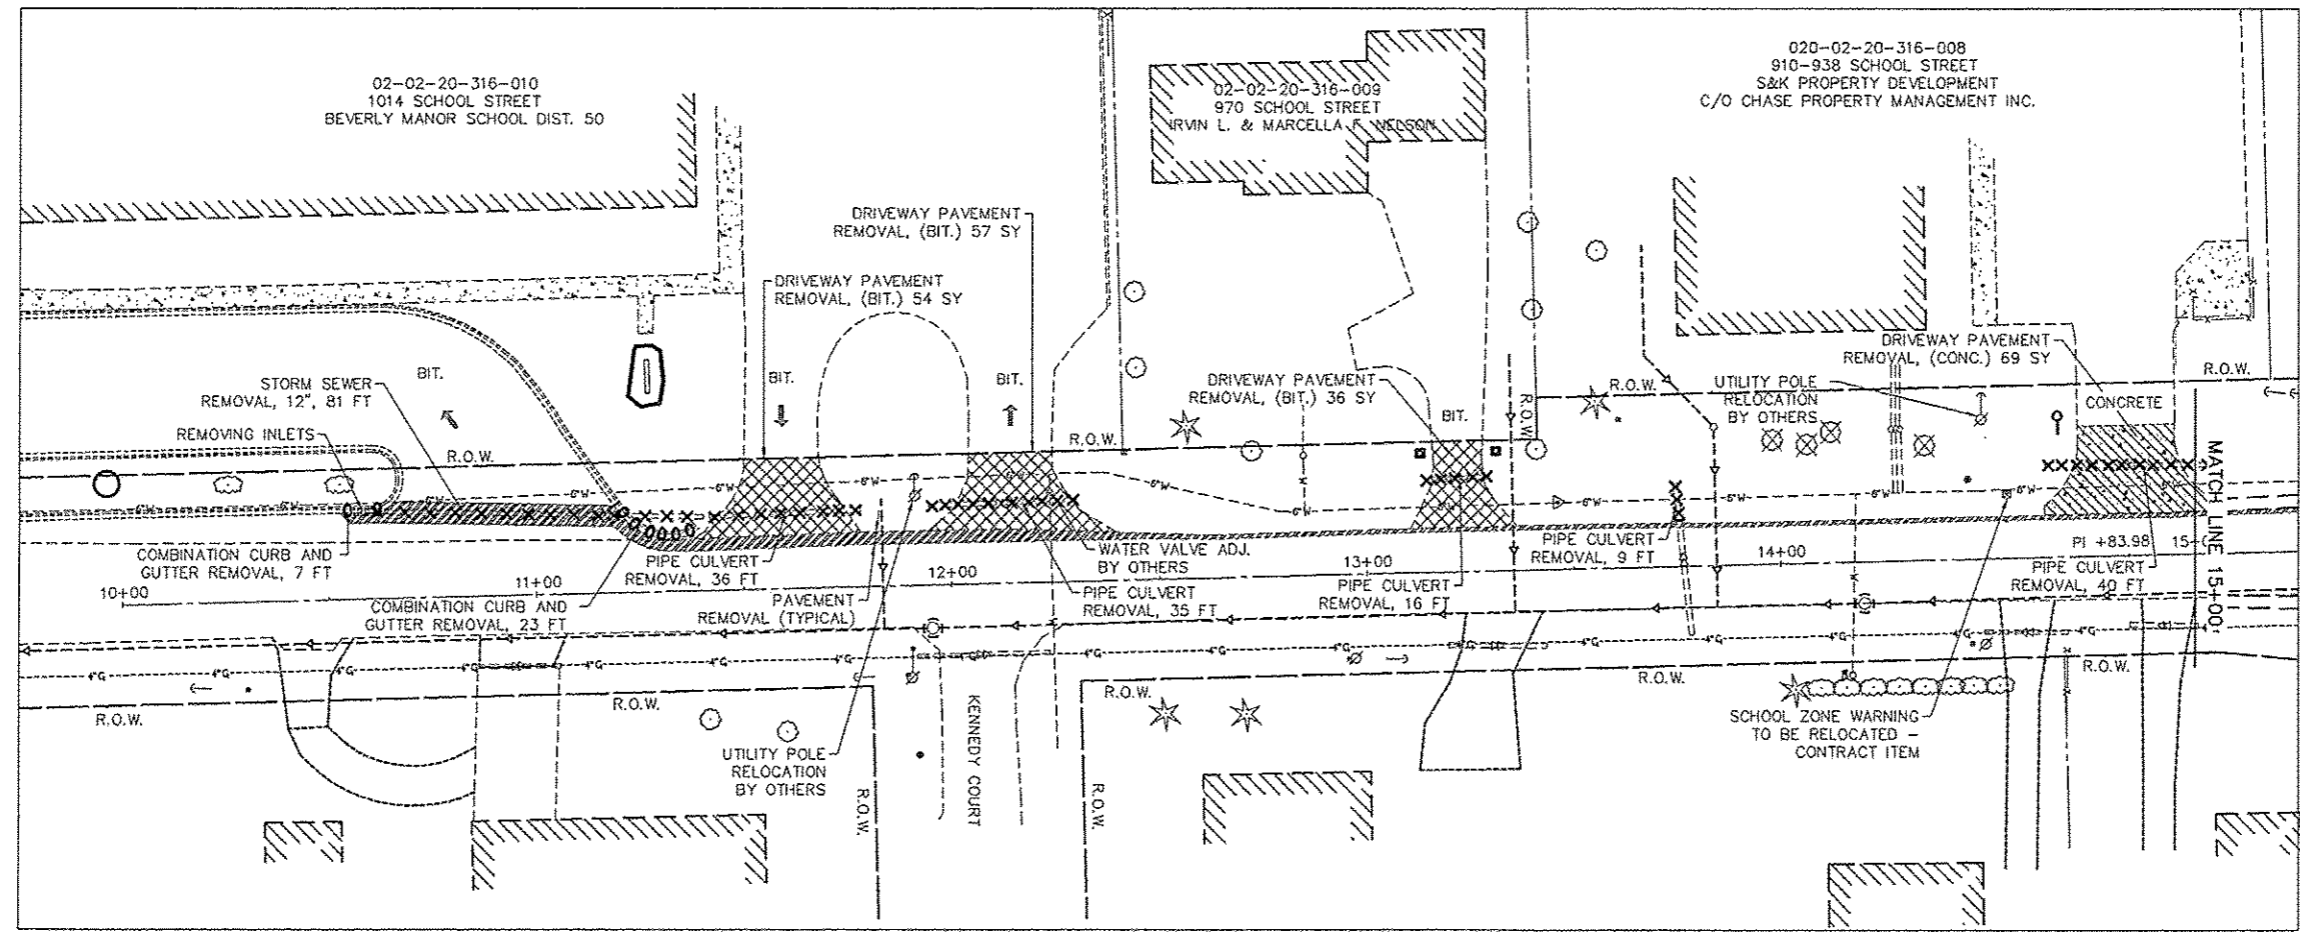

**LEGEND**

- DRIVEWAY PAVEMENT REMOVAL - BITUMINOUS
- DRIVEWAY PAVEMENT REMOVAL - CONCRETE
- BITUMINOUS PAVEMENT REMOVAL
- CULVERT OR STORM SEWER REMOVAL
- COMB. CURB AND GUTTER REMOVAL
- TREE REMOVAL

REMOVAL PLAN 10+00 TO 15+00 BEVERLY MANOR SCHOOL SIDEWALK		AUSTIN ENGINEERING CO., INC. CIVIL ENGINEERS		
FOR: CITY OF WASHINGTON	DESIGNED BY	CHECKED BY	DATE	PROJECT NO. 20-12-009
DATE 12/19/13	SCALE	BOOK	SHEET NO. 8	OF 23