



ROUTE NO	SECTION	COUNTY	TOTAL SHEETS	THIS SHEET
LOCAL STREET	*	TAZEWELL	23	12


FED. RD. DIST. NO. 7 ILLINOIS PROJECT  
 12-00112-00-SW  
 CONTRACT NO. 89623

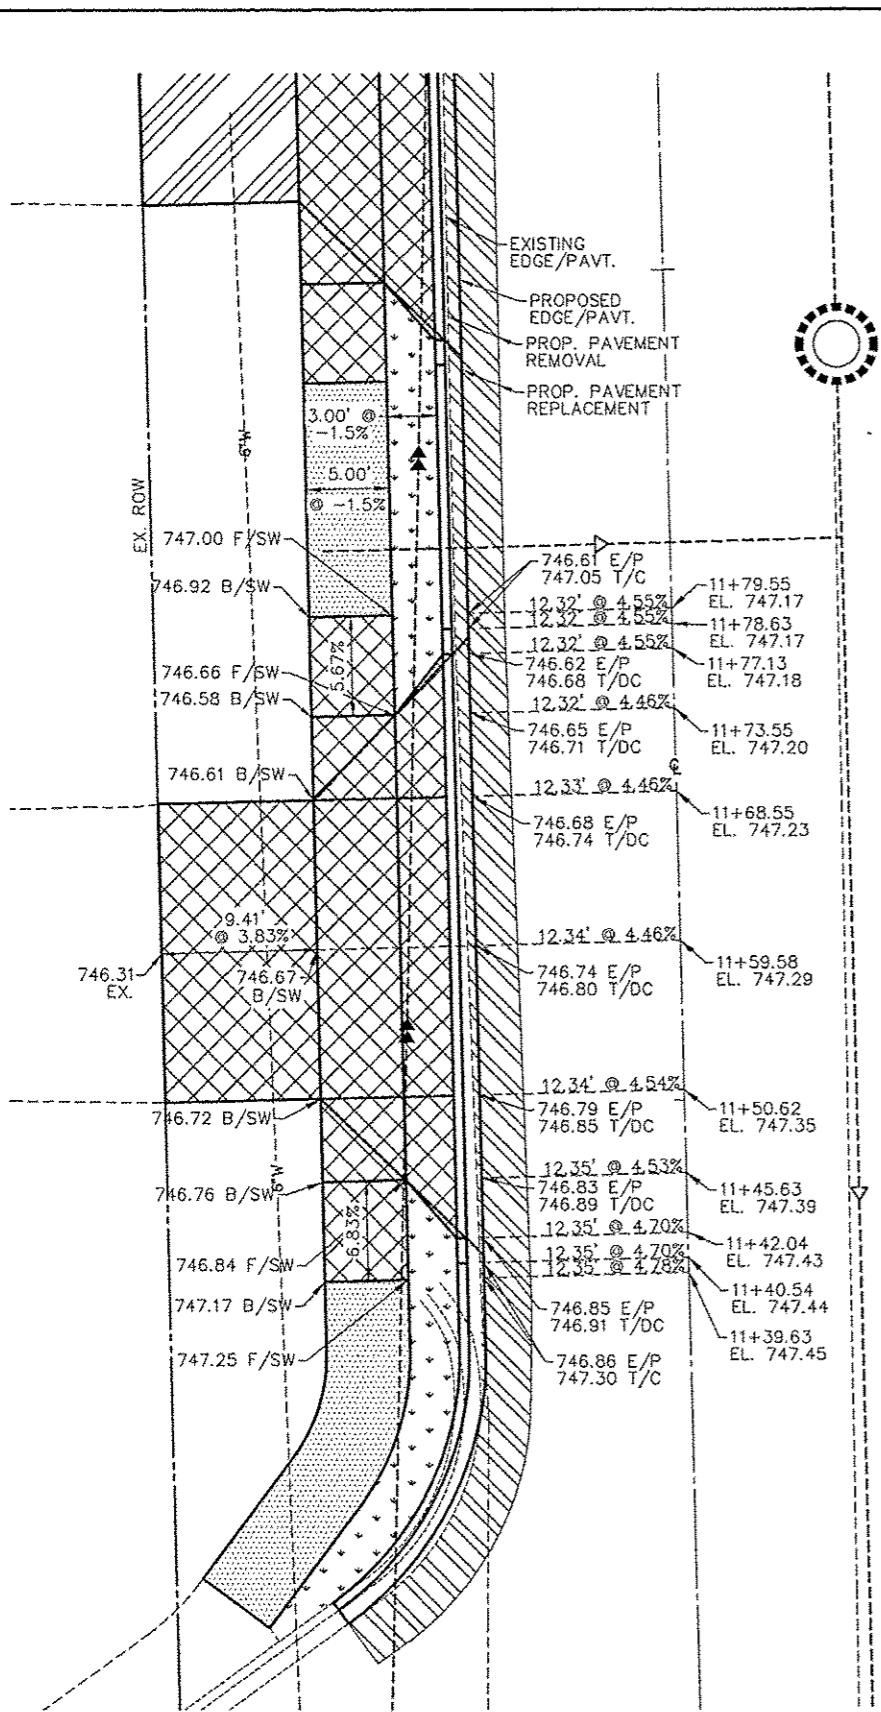


PROPOSED DRIVEWAY  
 CL STA. 11+59.58  
 1014 SCHOOL STREET  
 BEVERLY MANOR SCHOOL (SOUTH EXIT)

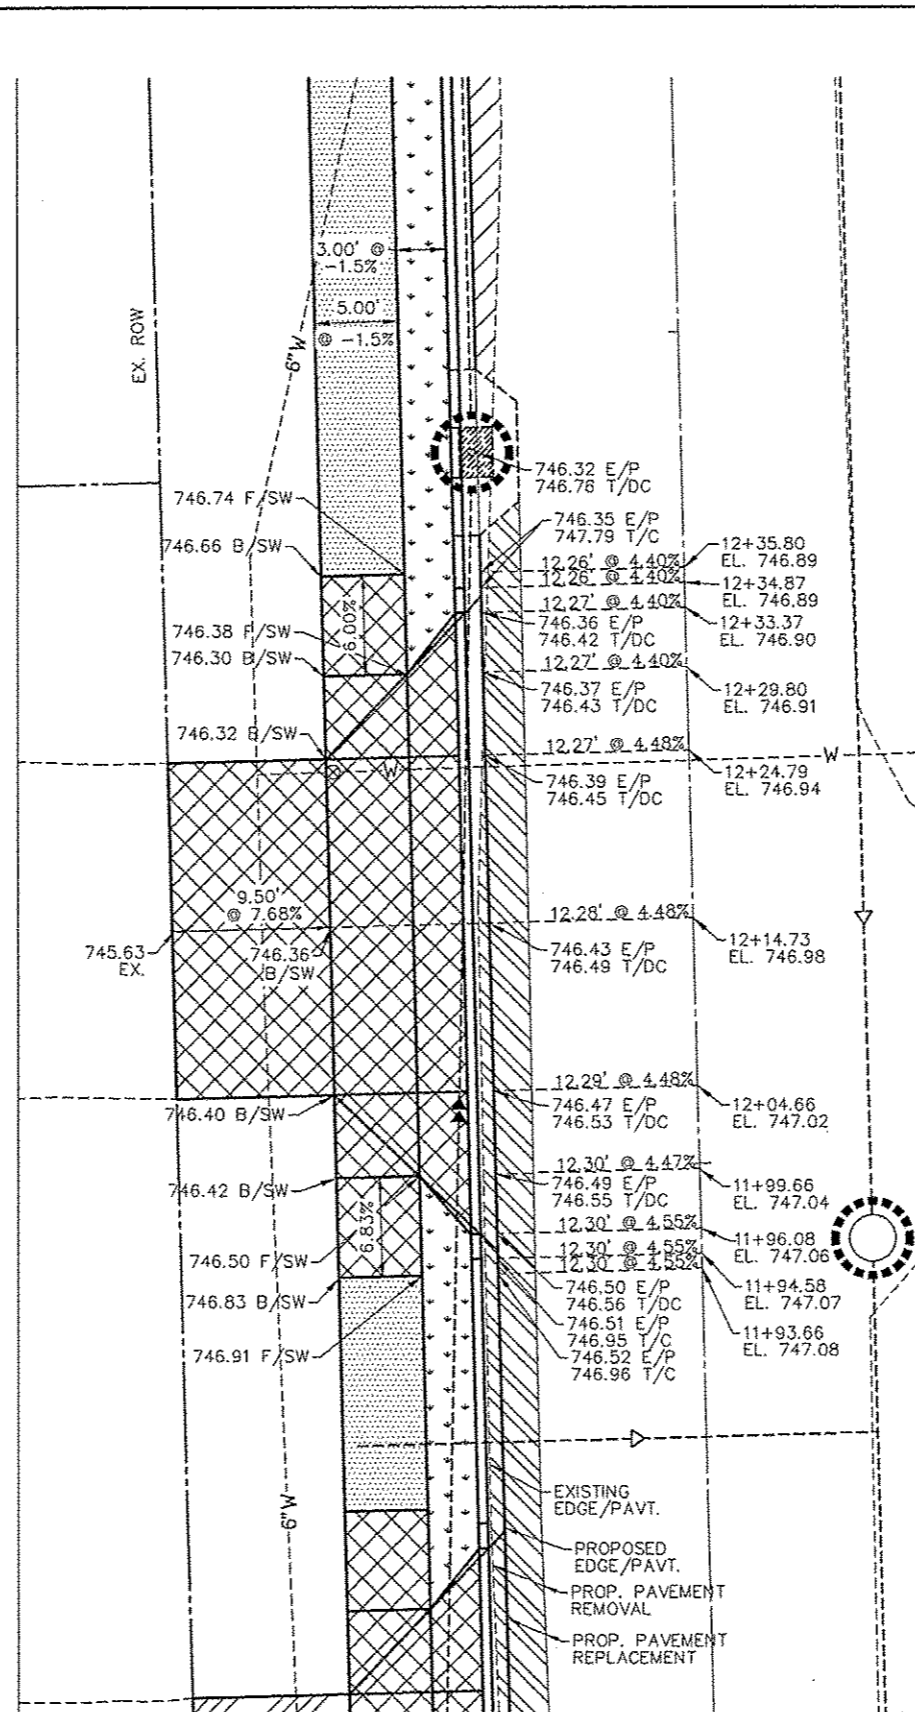

PROPOSED DRIVEWAY  
 CL STA. 12+14.73  
 1014 SCHOOL STREET  
 BEVERLY MANOR SCHOOL (NORTH ENTRANCE)

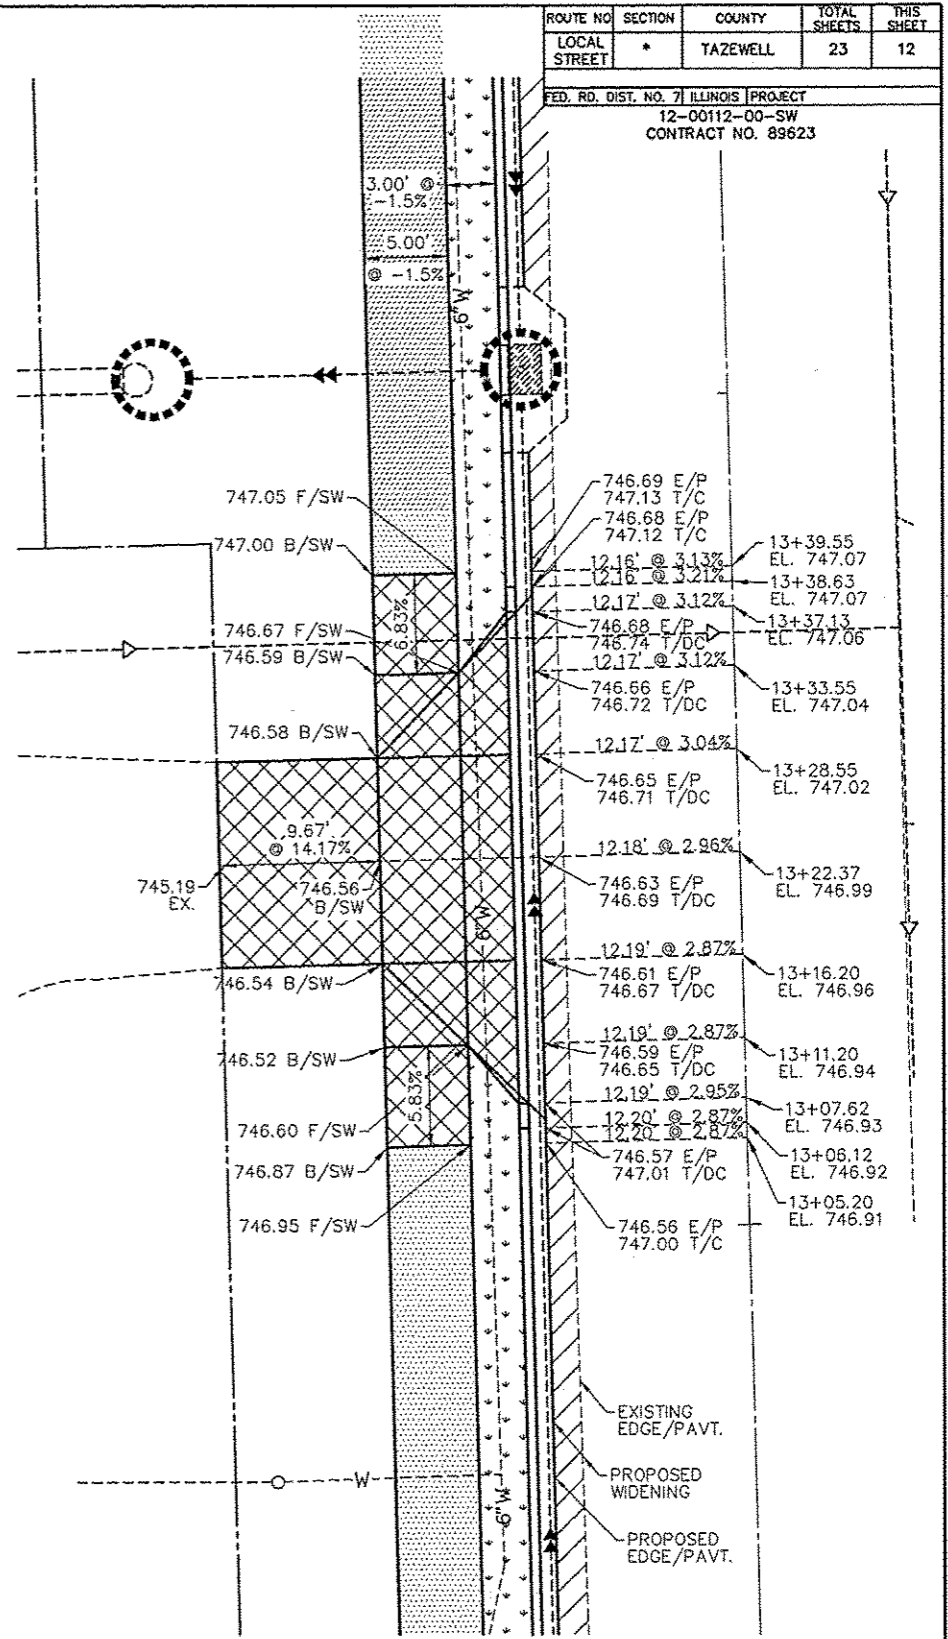

PROPOSED DRIVEWAY  
 CL STA. 13+22.37  
 1014 SCHOOL STREET

BEVERLY MANOR SCHOOL SIDEWALK ENTRANCE DETAILS		 AUSTIN ENGINEERING CO., INC. Consulting Engineers / Surveyors 8100 North University Street Peoria, Illinois 61615-1879 License No. 184-001143	DATE 02/25/13	PROJECT NO. 20-12-009
FOR: CITY OF WASHINGTON	SCALE 1" = 5'		SHEET NO. 12 OF 23	