



ROUTE NO.	SECTION	COUNTY	TOTAL SHEETS	THIS SHEET
LOCAL STREET	*	TAZEWELL	23	13

FED. RD. DIST. NO. 7 ILLINOIS PROJECT  
 12-00112-00-SW  
 CONTRACT NO. 89623

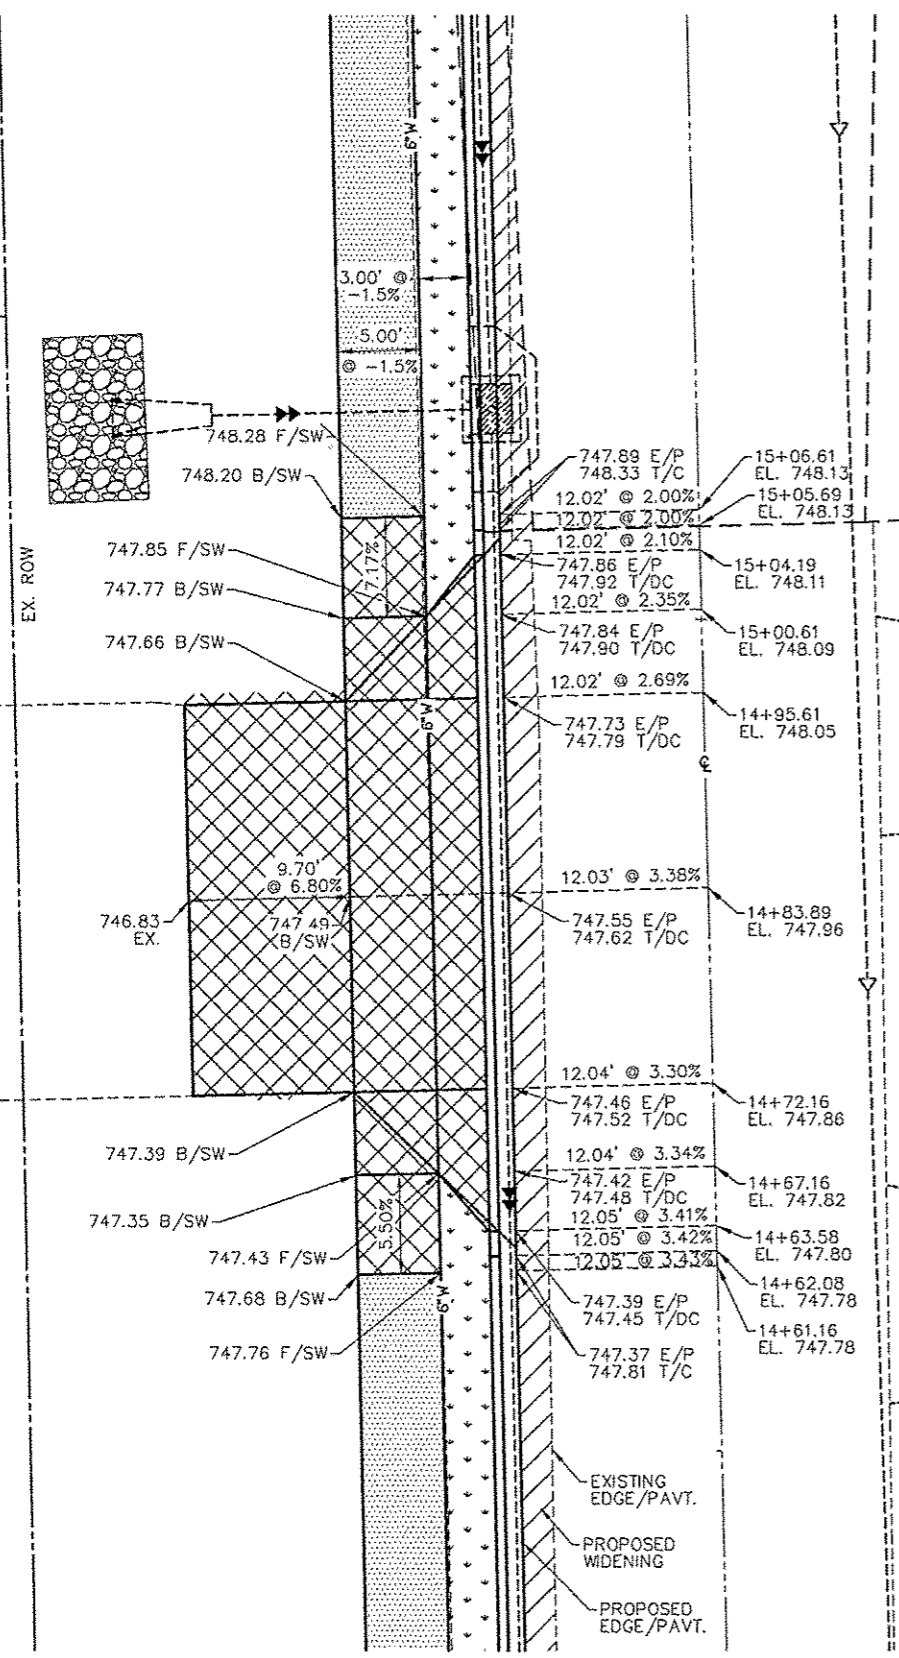

PROPOSED DRIVEWAY  
 CL STA. 14+83.89  
 910-938 SCHOOL STREET

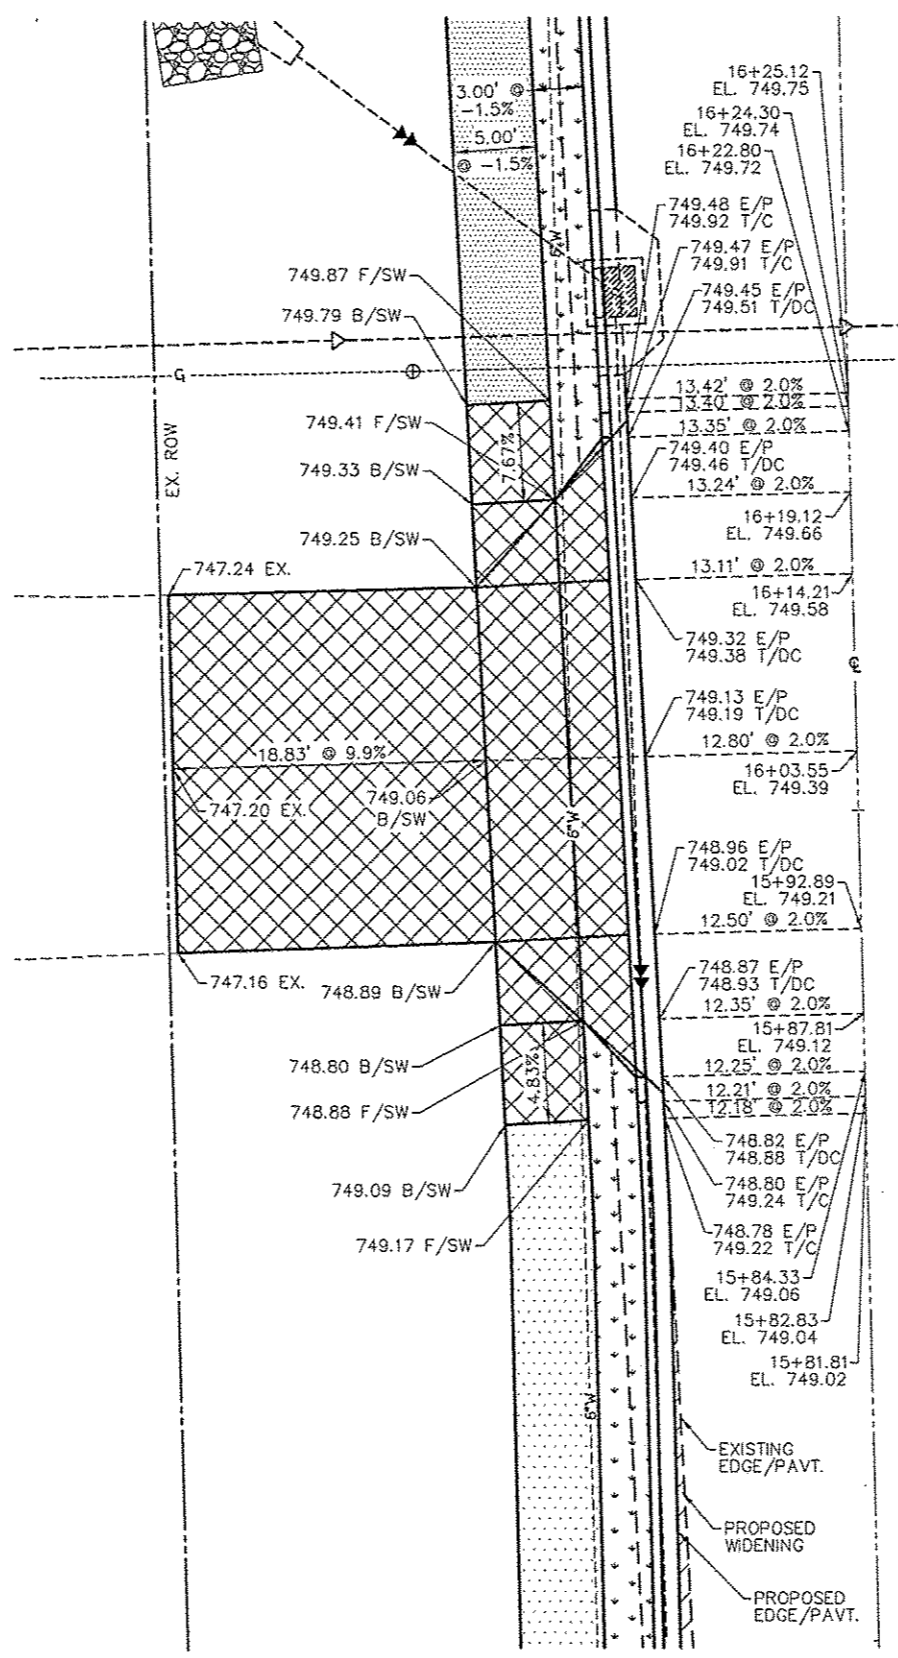

PROPOSED DRIVEWAY  
 CL STA. 16+03.55  
 900-908 SCHOOL STREET

- PROPOSED PCC SIDEWALK, 4" (5' WIDE)
- PROPOSED GRASS BUFFER STRIP (3' WIDE)
- PROPOSED PCC DRIVEWAY PAVEMENT
- PROPOSED PAVEMENT WIDENING

BEVERLY MANOR SCHOOL SIDEWALK ENTRANCE DETAILS			AUSTIN ENGINEERING, CO., INC. Consulting Engineers / Surveyors 8100 North University Street Peoria, Illinois 61615-1879 License No. 134-001143	
FOR: CITY OF WASHINGTON	DATE 02/25/13		SCALE 1" = 5'	REVISED 05/21/13