


PLAN VIEW - ALTHEA STREET
SCALE: 1" = 20'

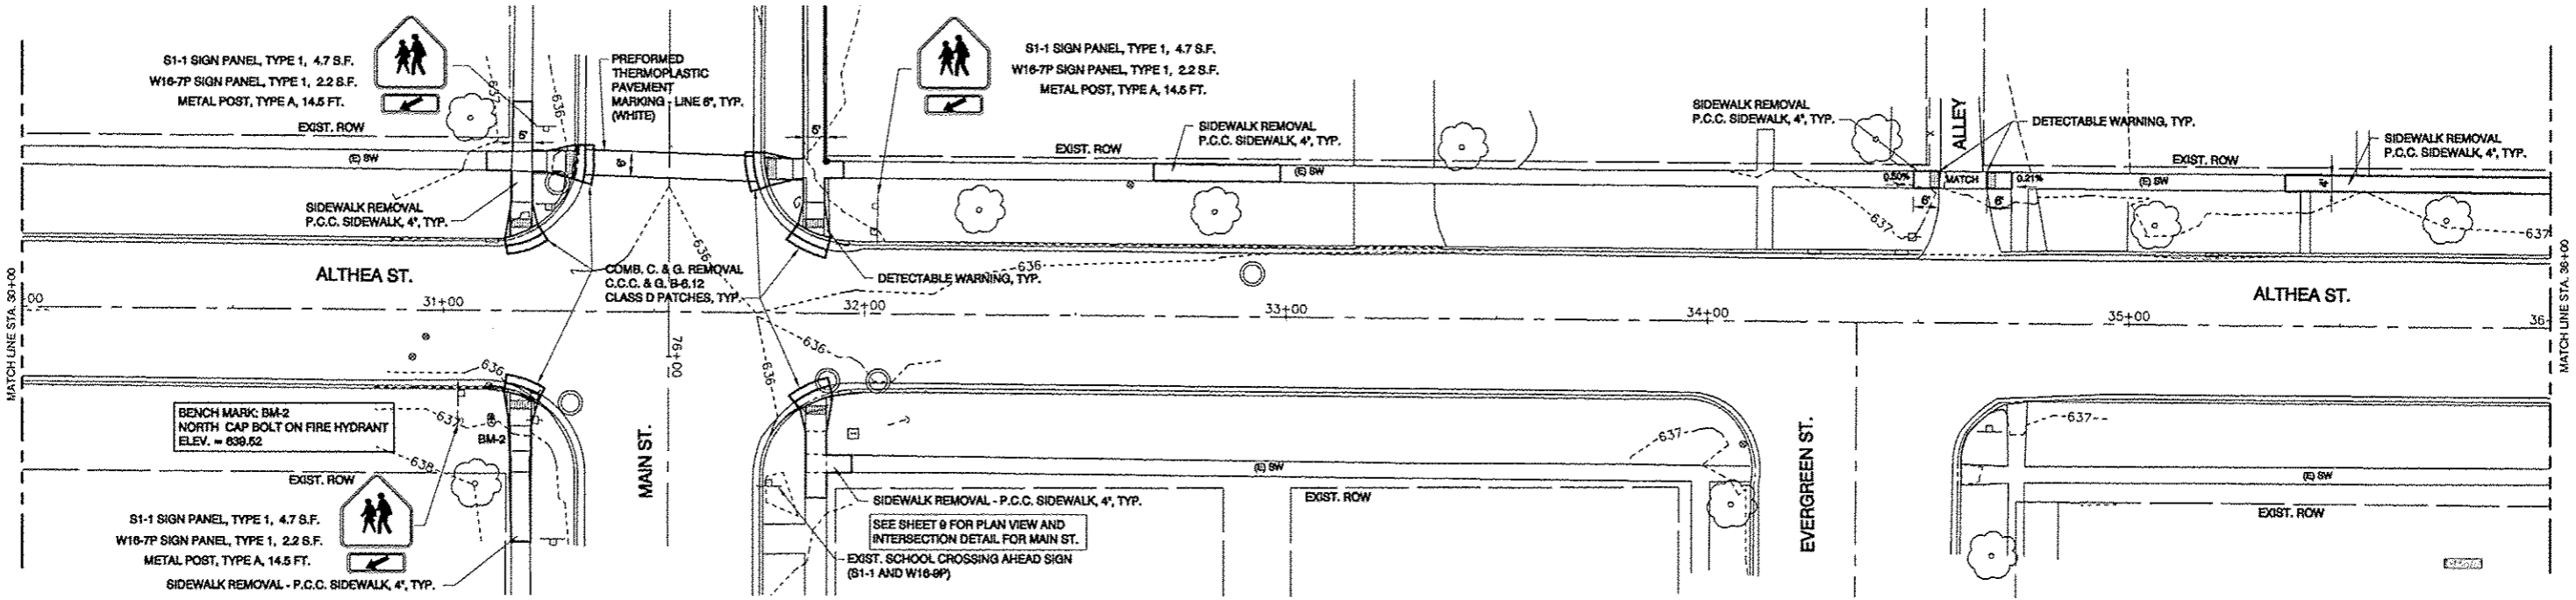

PLAN VIEW - ALTHEA STREET
SCALE: 1" = 20'



LEGEND

- | | | | |
|-----|--------------------------|---|---------------------------|
| --- | EXIST. RIGHT OF WAY LINE | ⊠ | EXIST. HAND HOLE |
| --- | ADJACENT PROPERTY LINE | ⊠ | EXIST. SIGN |
| --- | CENTERLINE OF ROAD | ⊠ | EXIST. TELEPHONE PEDESTAL |
| x | EXIST. FENCE | ⊠ | EXIST. WATER METER |
| ⊕ | EXIST. ELECTRIC METER | ⊠ | EXIST. WATER VALVE |
| ⊕ | EXIST. GAS VALVE | ⊠ | EXIST. CONIFER TREE |
| ⊕ | EXIST. GAS METER | ⊠ | EXIST. DECIDUOUS TREE |
| ⊕ | EXIST. FIRE HYDRANT | ⊠ | EXIST. SHRUB / BUSH |
| ⊕ | EXIST. STORM INLET | ⊠ | LANDSCAPE |
| ⊕ | EXIST. LIGHT | ⊠ | CONCRETE |
| ⊕ | EXIST. MAILBOX | ⊠ | BITUMINOUS |
| ⊕ | EXIST. MANHOLE | ⊠ | |

NOTE:
ALL SIDEWALK TO BE CONSTRUCTED
WITH 1.50% CROSS SLOPE OR FLATTER

P:\12-100 SRTS Elmwood\DWG\ALTHEA_PP_1_12-100.dwg Feb 24, 2014

M MOHR & KERR ENGINEERING & LAND SURVEYING, P.C.
7330 N. University Ave.
Peoria, Illinois 61614
Office: (309) 692-0200
Fax: (309) 692-0201
www.mohr-kerr.com

P:\12-100 SRTS Elmwood\DWG\ALTHEA_PP_1_12-100.dwg	DESIGNED	SDK	REVISED
	DRAWN	MH/DK	REVISED
PLOT SCALE: 1" = 2'	CHECKED	SDK	REVISED
Feb 24, 2014	DATE	02-24-14	REVISED

STATE OF ILLINOIS
DEPARTMENT OF TRANSPORTATION

SAFE ROUTE TO SCHOOL - CITY OF ELMWOOD, IL
PLAN VIEW
ALTHEA STREET
SCALE: 1" = 20' SHEET NO. 5 OF 10 SHEETS STA. 24+50 TO STA. 36+00

F.A. ROUTE	SECTION	COUNTY	TOTAL SHEETS	SHEET NO.
---	12-00003-00-SW	PEORIA	16	5
FED PROJ. NO. SRTS-4009(266)		CONTRACT NO. 89651		
ILLINOIS FEDERAL ROAD DIST NO. 4				