




SECTION A-A

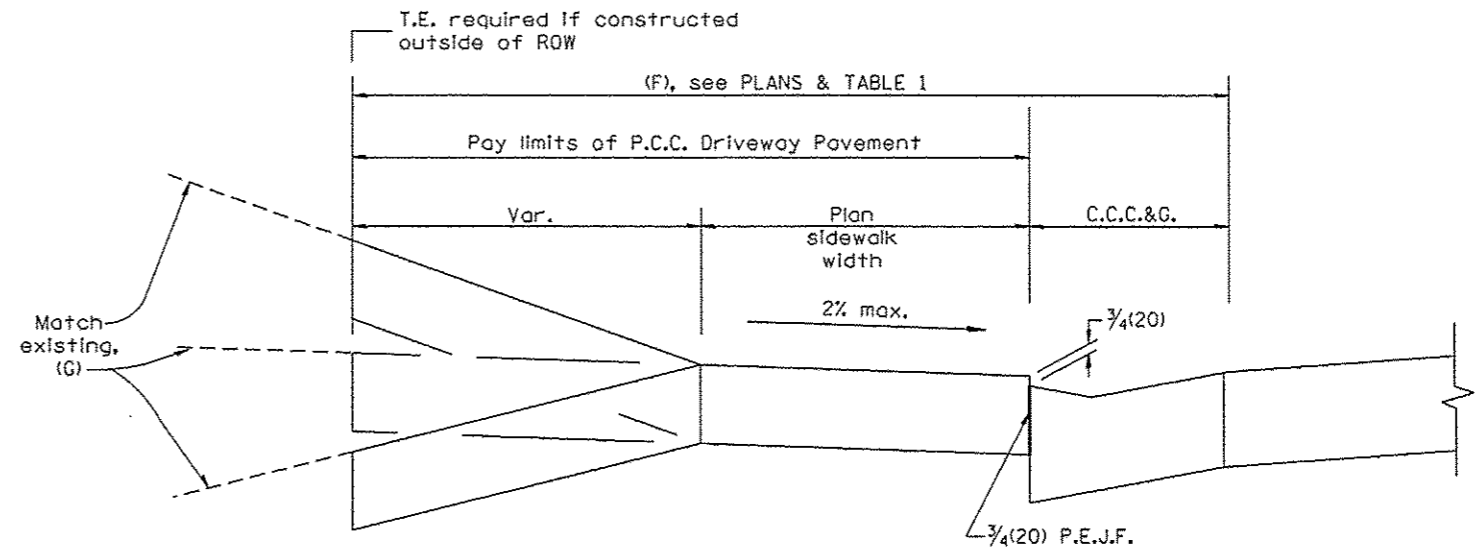

SECTION B-B

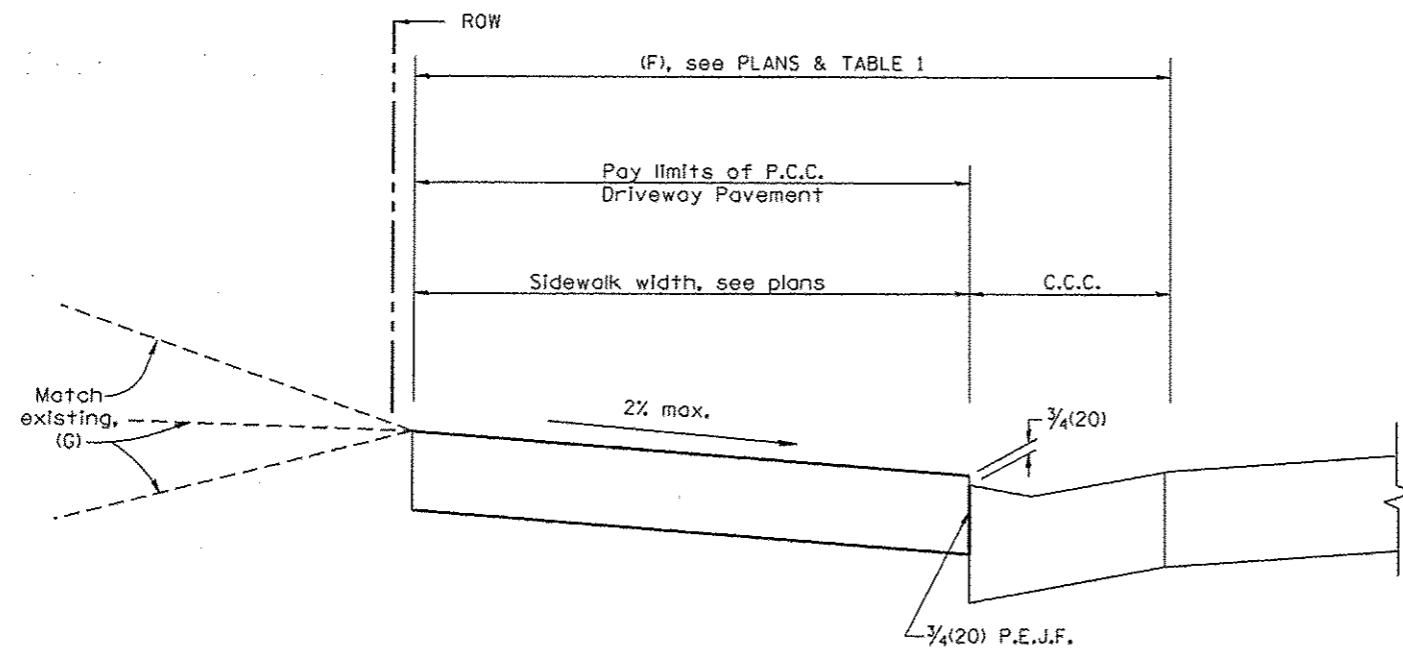

SECTION C-C

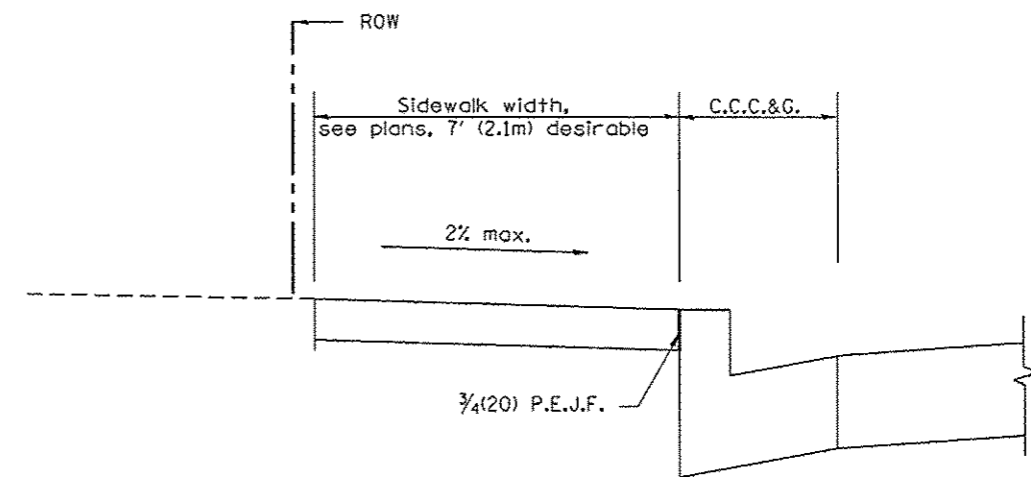

SECTION D-D

All dimensions are in inches (millimeters) unless otherwise noted.

STATE OF ILLINOIS DEPARTMENT OF TRANSPORTATION				URBAN ENTRANCES, ACCESSIBLE TO THE DISABLED, FOR CURBLINE SIDEWALKS				F.A. RTE.		SECTION		COUNTY		TOTAL SHEETS		SHEET NO.	
								-		12-00003-00-SW		PEORIA		16		12	
NOT TO SCALE								SHT. 2 OF 2 CADD STD. 423101-D4		CONTRACT NO. 89651							
FED. ROAD DIST. NO. [ILLINOIS] FED. AID PROJECT																	