



- ① EXISTING CONCRETE SIDEWALK (TO BE REMOVED UNLESS NOTED OTHERWISE)
- ② PROPOSED PORTLAND CEMENT CONCRETE SIDEWALK, 4 INCH
- ③ PROPOSED FINE AGGREGATE SUBBASE, 2" (COST TO BE INCLUDED IN PCC SIDEWALK)
- ④ CROSS SLOPE SHALL BE 1.5% NOMINAL (2% MAX) UNLESS OTHERWISE SHOWN
- ⑤ PROPOSED PORTLAND CEMENT CONCRETE SIDEWALK, 6 INCH
- ⑥ PROPOSED AGGREGATE SURFACE COURSE, TYPE B

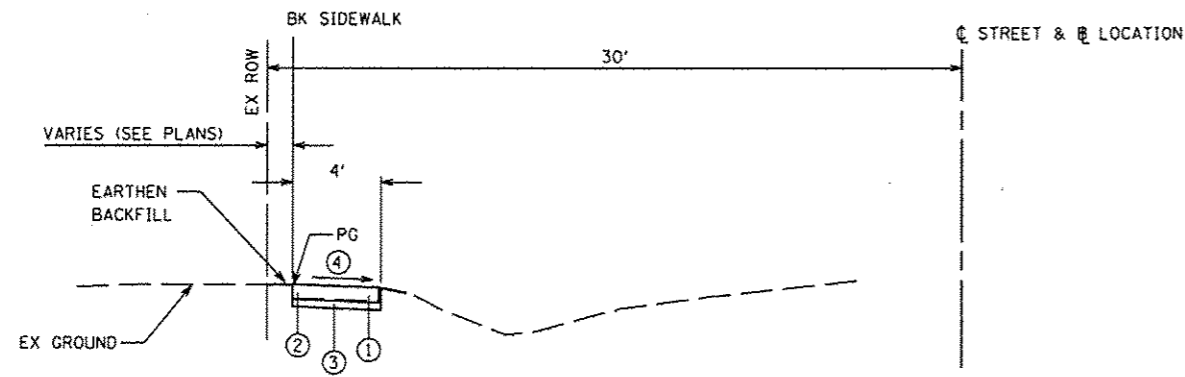

TYPICAL SIDEWALK SECTION
(EXCEPT TRANSITIONS)

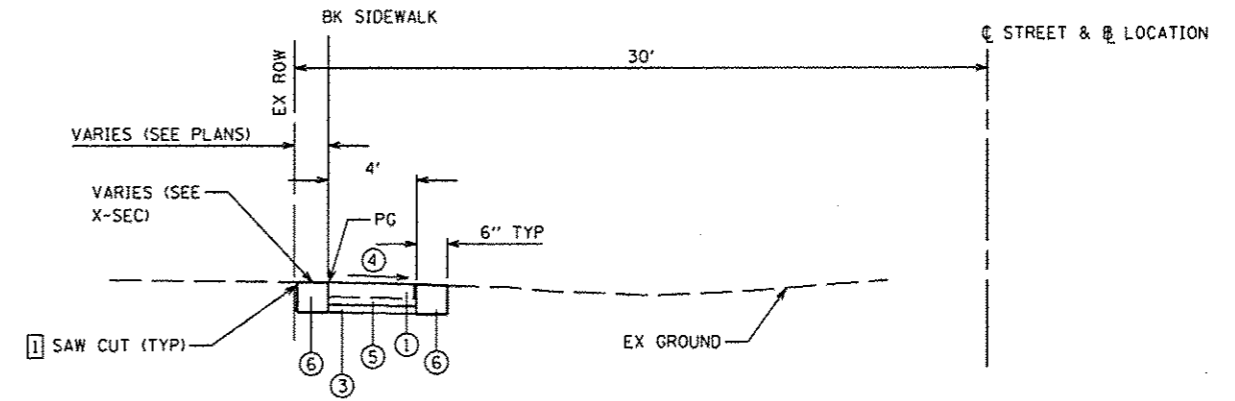

TYPICAL SIDEWALK SECTION - ACROSS ENTRANCES AND ALLEYS
(EXCEPT TRANSITIONS)

NOTE:

① SAW CUT ASPHALT, CONCRETE AND OIL & CHIP SURFACES ONLY. COST OF SAWING SHALL BE INCLUDED IN COST OF PORTLAND CEMENT CONCRETE SIDEWALK.

*** 93613**

FILE NAME * #FILE#	USER NAME * #USER#	DESIGNED -	REVISED -	VILLAGE OF DIVERNON SAFE ROUTES TO SCHOOLS PROGRAM	TYPICAL SECTIONS			F.A. RTE.	SECTION	COUNTY	TOTAL SHEETS	SHEET NO.
		DRAWN - MGM	REVISED -		SCALE: NTS	SHEET NO. 1 OF 1 SHEETS	STA.	TO STA.	12-00005-00-SW	SANGAMON	35	5
		CHECKED - WJS	REVISED -					CONTRACT NO. *				
		DATE - 11/2013	REVISED -					FED. ROAD DIST. NO. ILLINOIS FED. AID PROJECT		SRYS-40091277		