

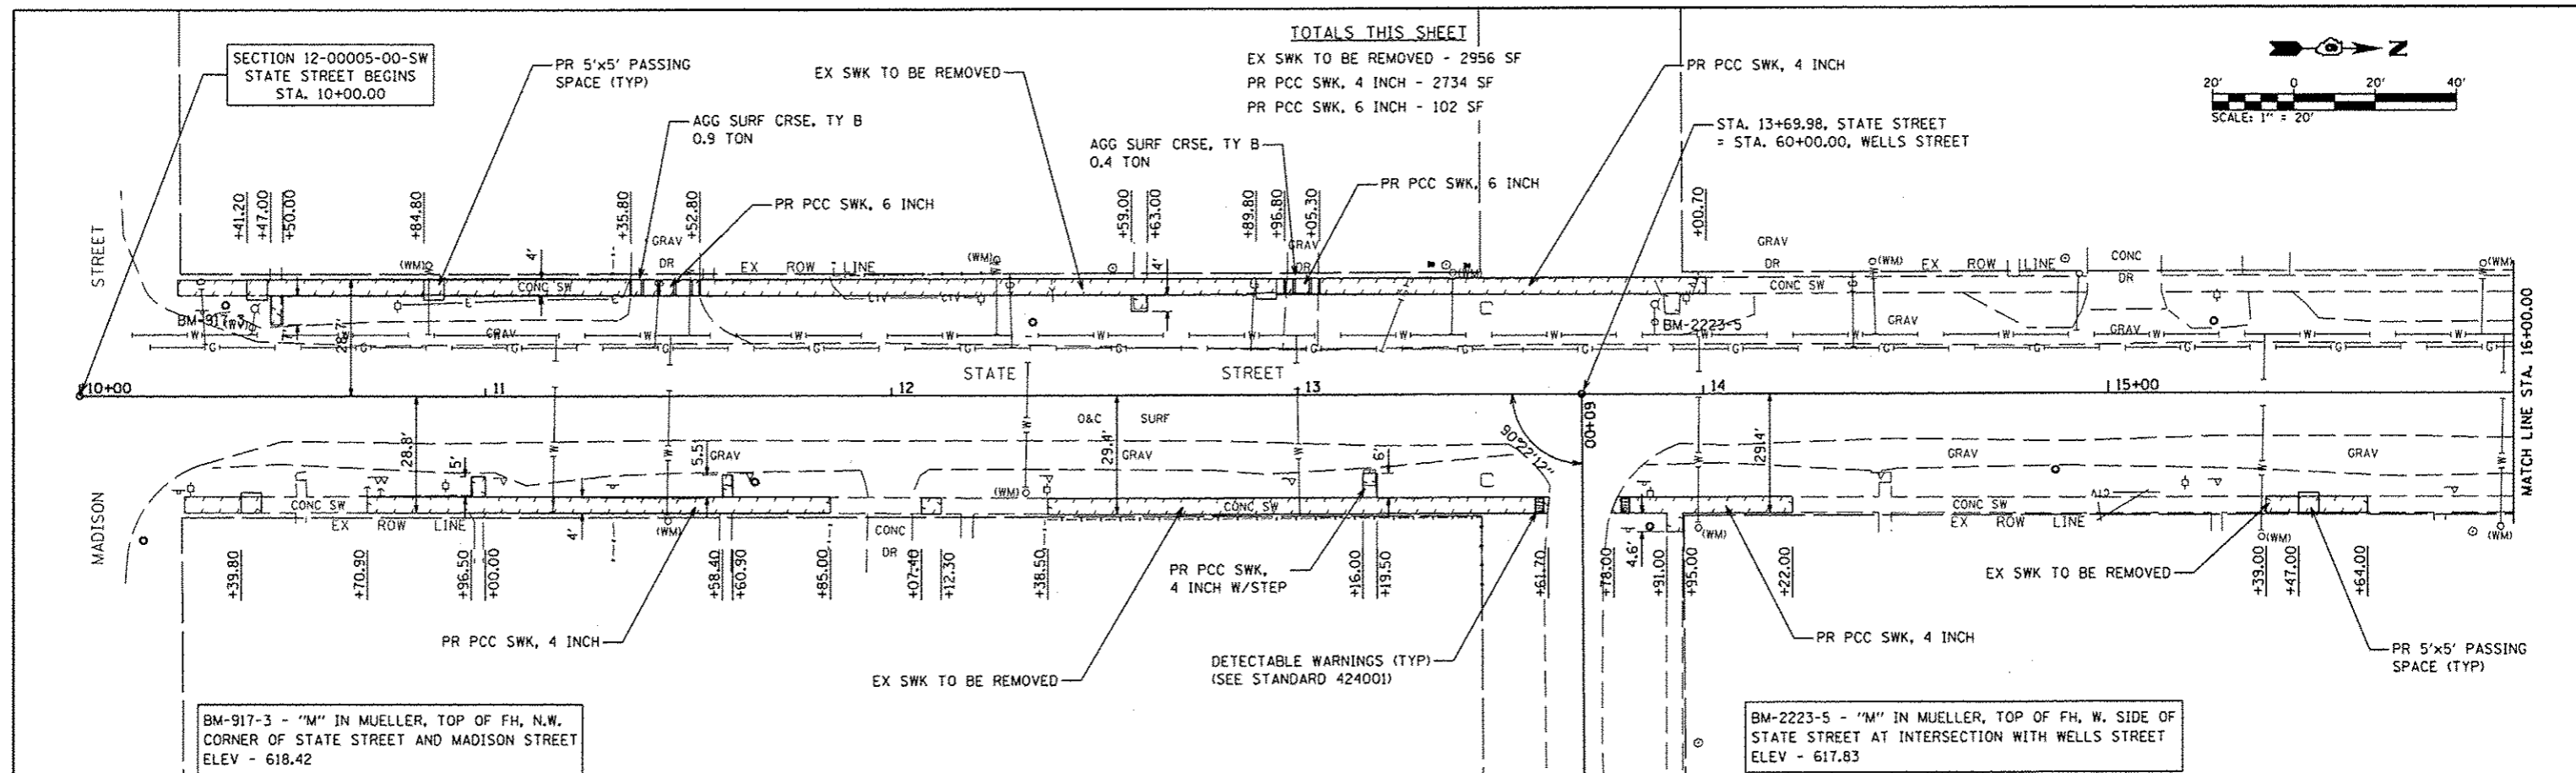


DATE	
BY	
PLAN	
NO.	
DATE	
BY	
PROFILE	
NO.	

DATE	
BY	
PROFILE	
NO.	

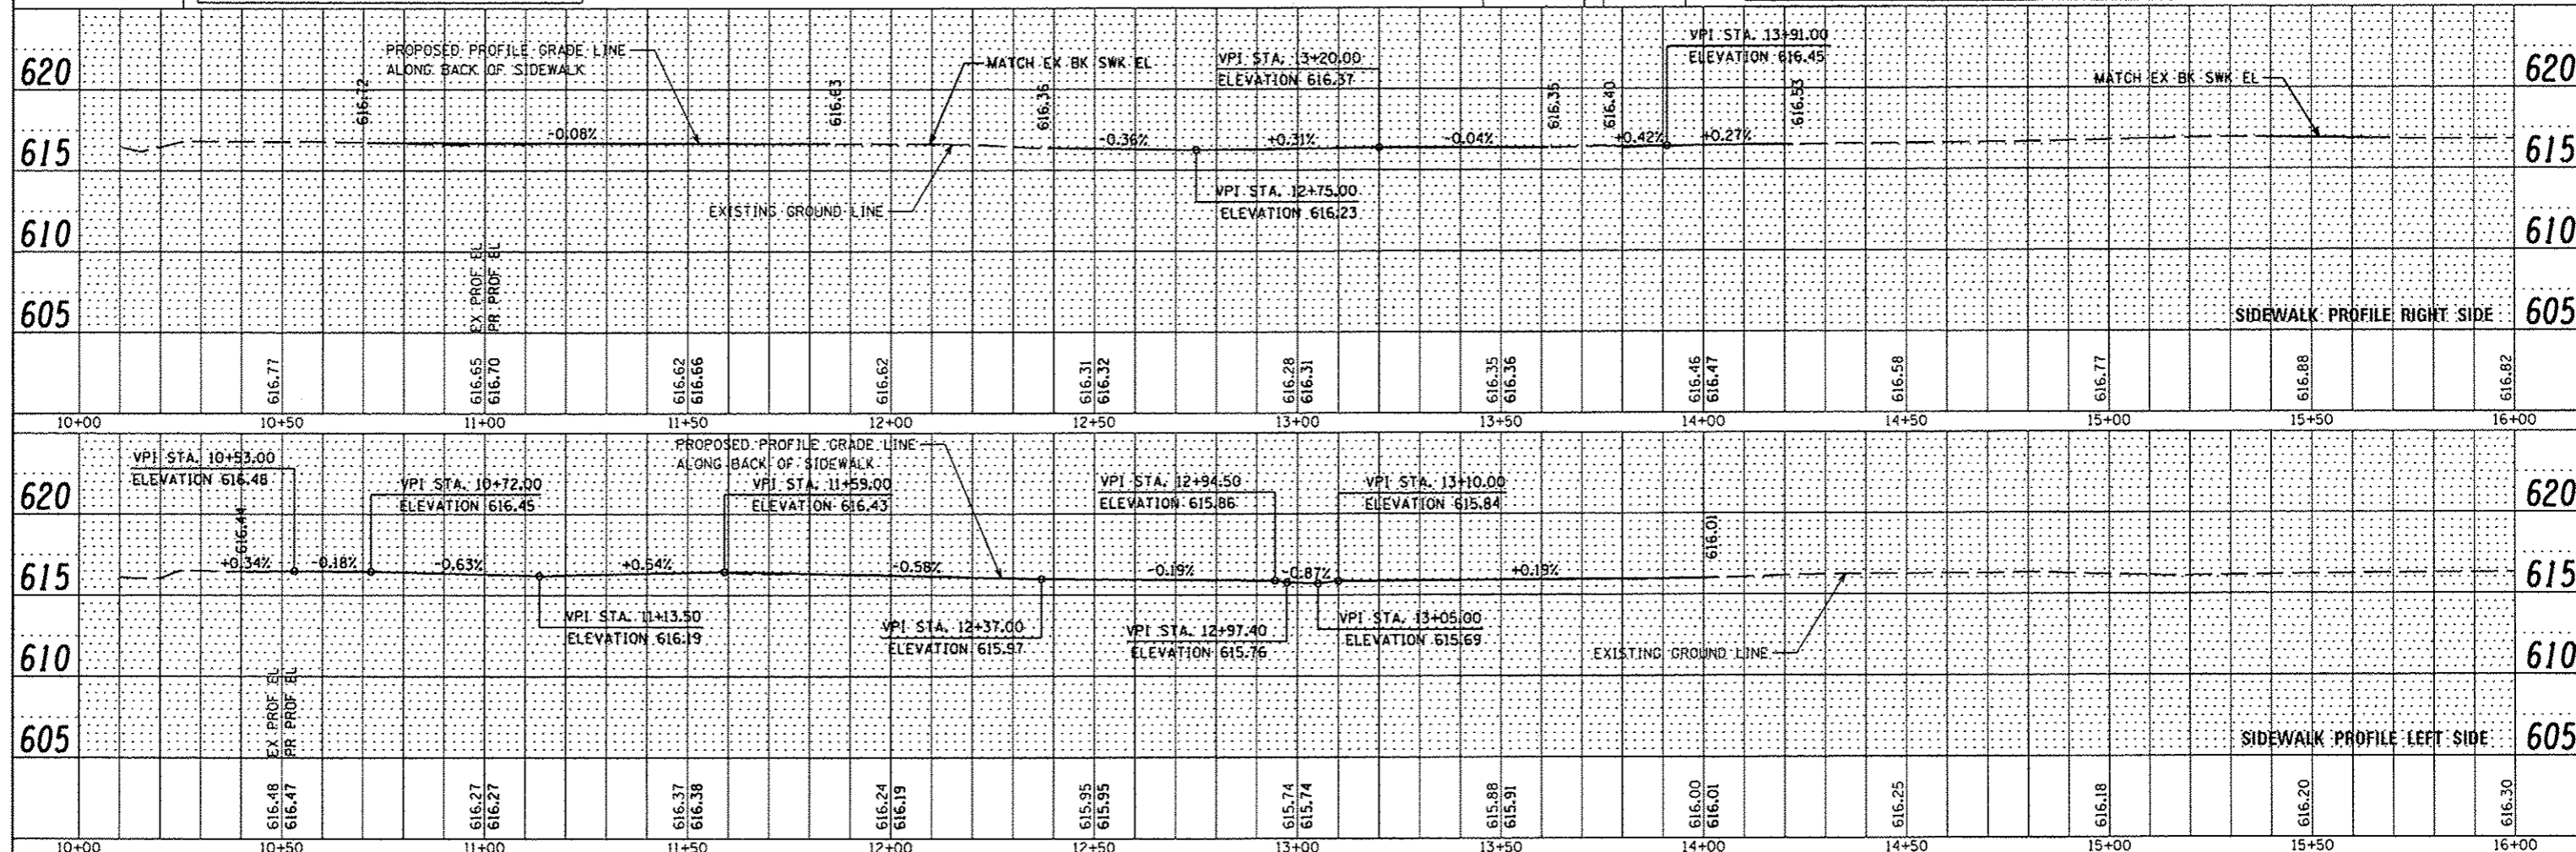

TOTALS THIS SHEET
 EX SWK TO BE REMOVED - 2956 SF
 PR PCC SWK, 4 INCH - 2734 SF
 PR PCC SWK, 6 INCH - 102 SF

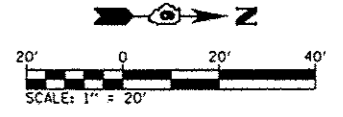

FILE NAME *	USER NAME * #USER*	DESIGNED -	REVISD -	VILLAGE OF DIVERNON SAFE ROUTES TO SCHOOLS PROGRAM	PLAN AND PROFILE STATE STREET	F.A. RTE.	SECTION	COUNTY	TOTAL SHEETS	NO.
#FILE#		CHECKED -	REVISD -			12-00005-00-SW	SANGAMON	35	9	
#MODEL#		DRAWN - MGM	REVISD -			CONTRACT NO. *				
		CHECKED - WJS	REVISD -			ILLINOIS FED. AID PROJECT		SRTS-40091271		
PLOT SCALE * #SCALE*		PLOT DATE * #DATE*		SCALE:	SHEET 1 OF 2 SHEETS	STA.	TO STA.			

* 93613