


DATE	
BY	
REVISIONS	
NO.	
DATE	
BY	
REVISIONS	
NO.	
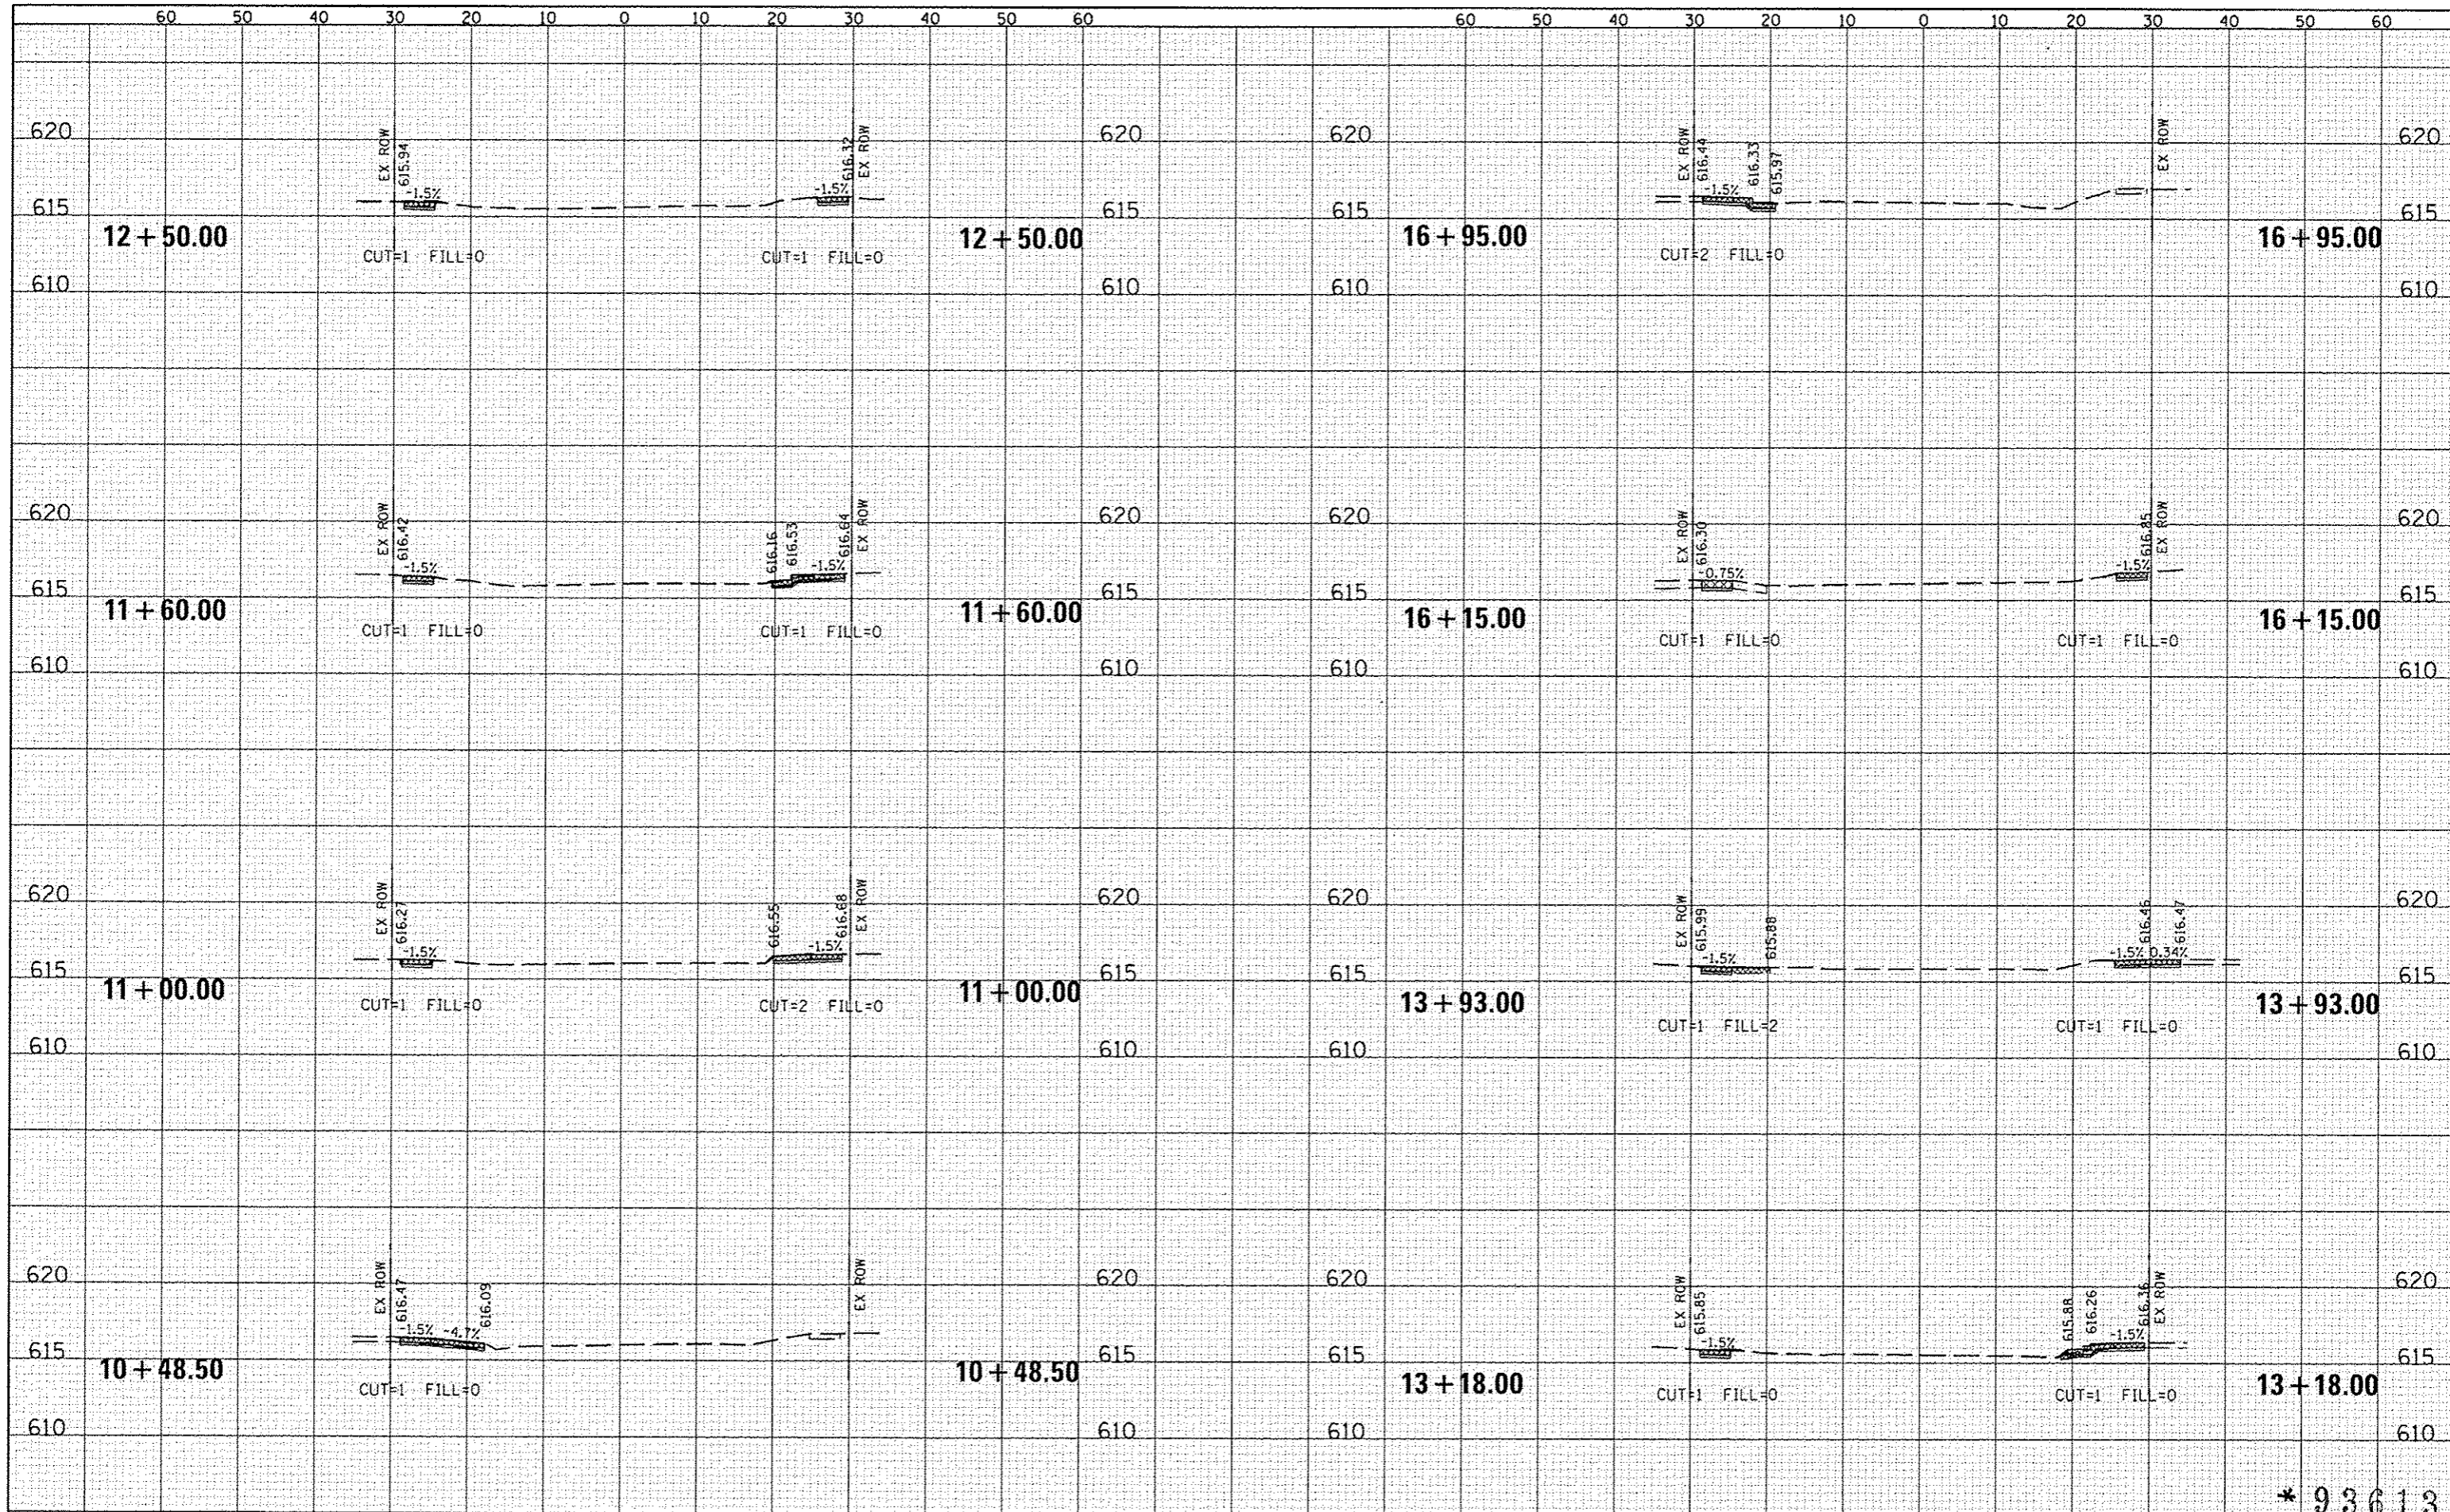

* 93613

FILE NAME *	USER NAME = #USER#	DESIGNED -	REVISED -	<p align="center">VILLAGE OF DIVERNON SAFE ROUTES TO SCHOOLS PROGRAM</p>	STATE STREET CROSS SECTIONS			F.A. RTE.	SECTION	COUNTY	TOTAL SHEETS	SHEET NO.	
#FILE#		DRAWN - MCM	REVISED -		SCALE:	SHEET 1	OF 2 SHEETS	STA. 10+48.50	TO STA. 16+95.00	12-00005-00-SW	SANGAMON	35	22
#MODEL#		CHECKED - WJS	REVISED -										
		DATE - 11/2013	REVISED -										

ILLINOIS FED. AID PROJECT SRTS-4009(277)