


DATE	
BY	
FINN	
SAVED	
SURVEY	
PLOTTED	
TEMPLATE	
NOTE BOOK	
AREA	
CHECKED	
NO.	

DATE	
BY	
ORIGINAL	
SURVEY	
PLOTTED	
TEMPLATE	
NOTE BOOK	
AREA	
CHECKED	
NO.	

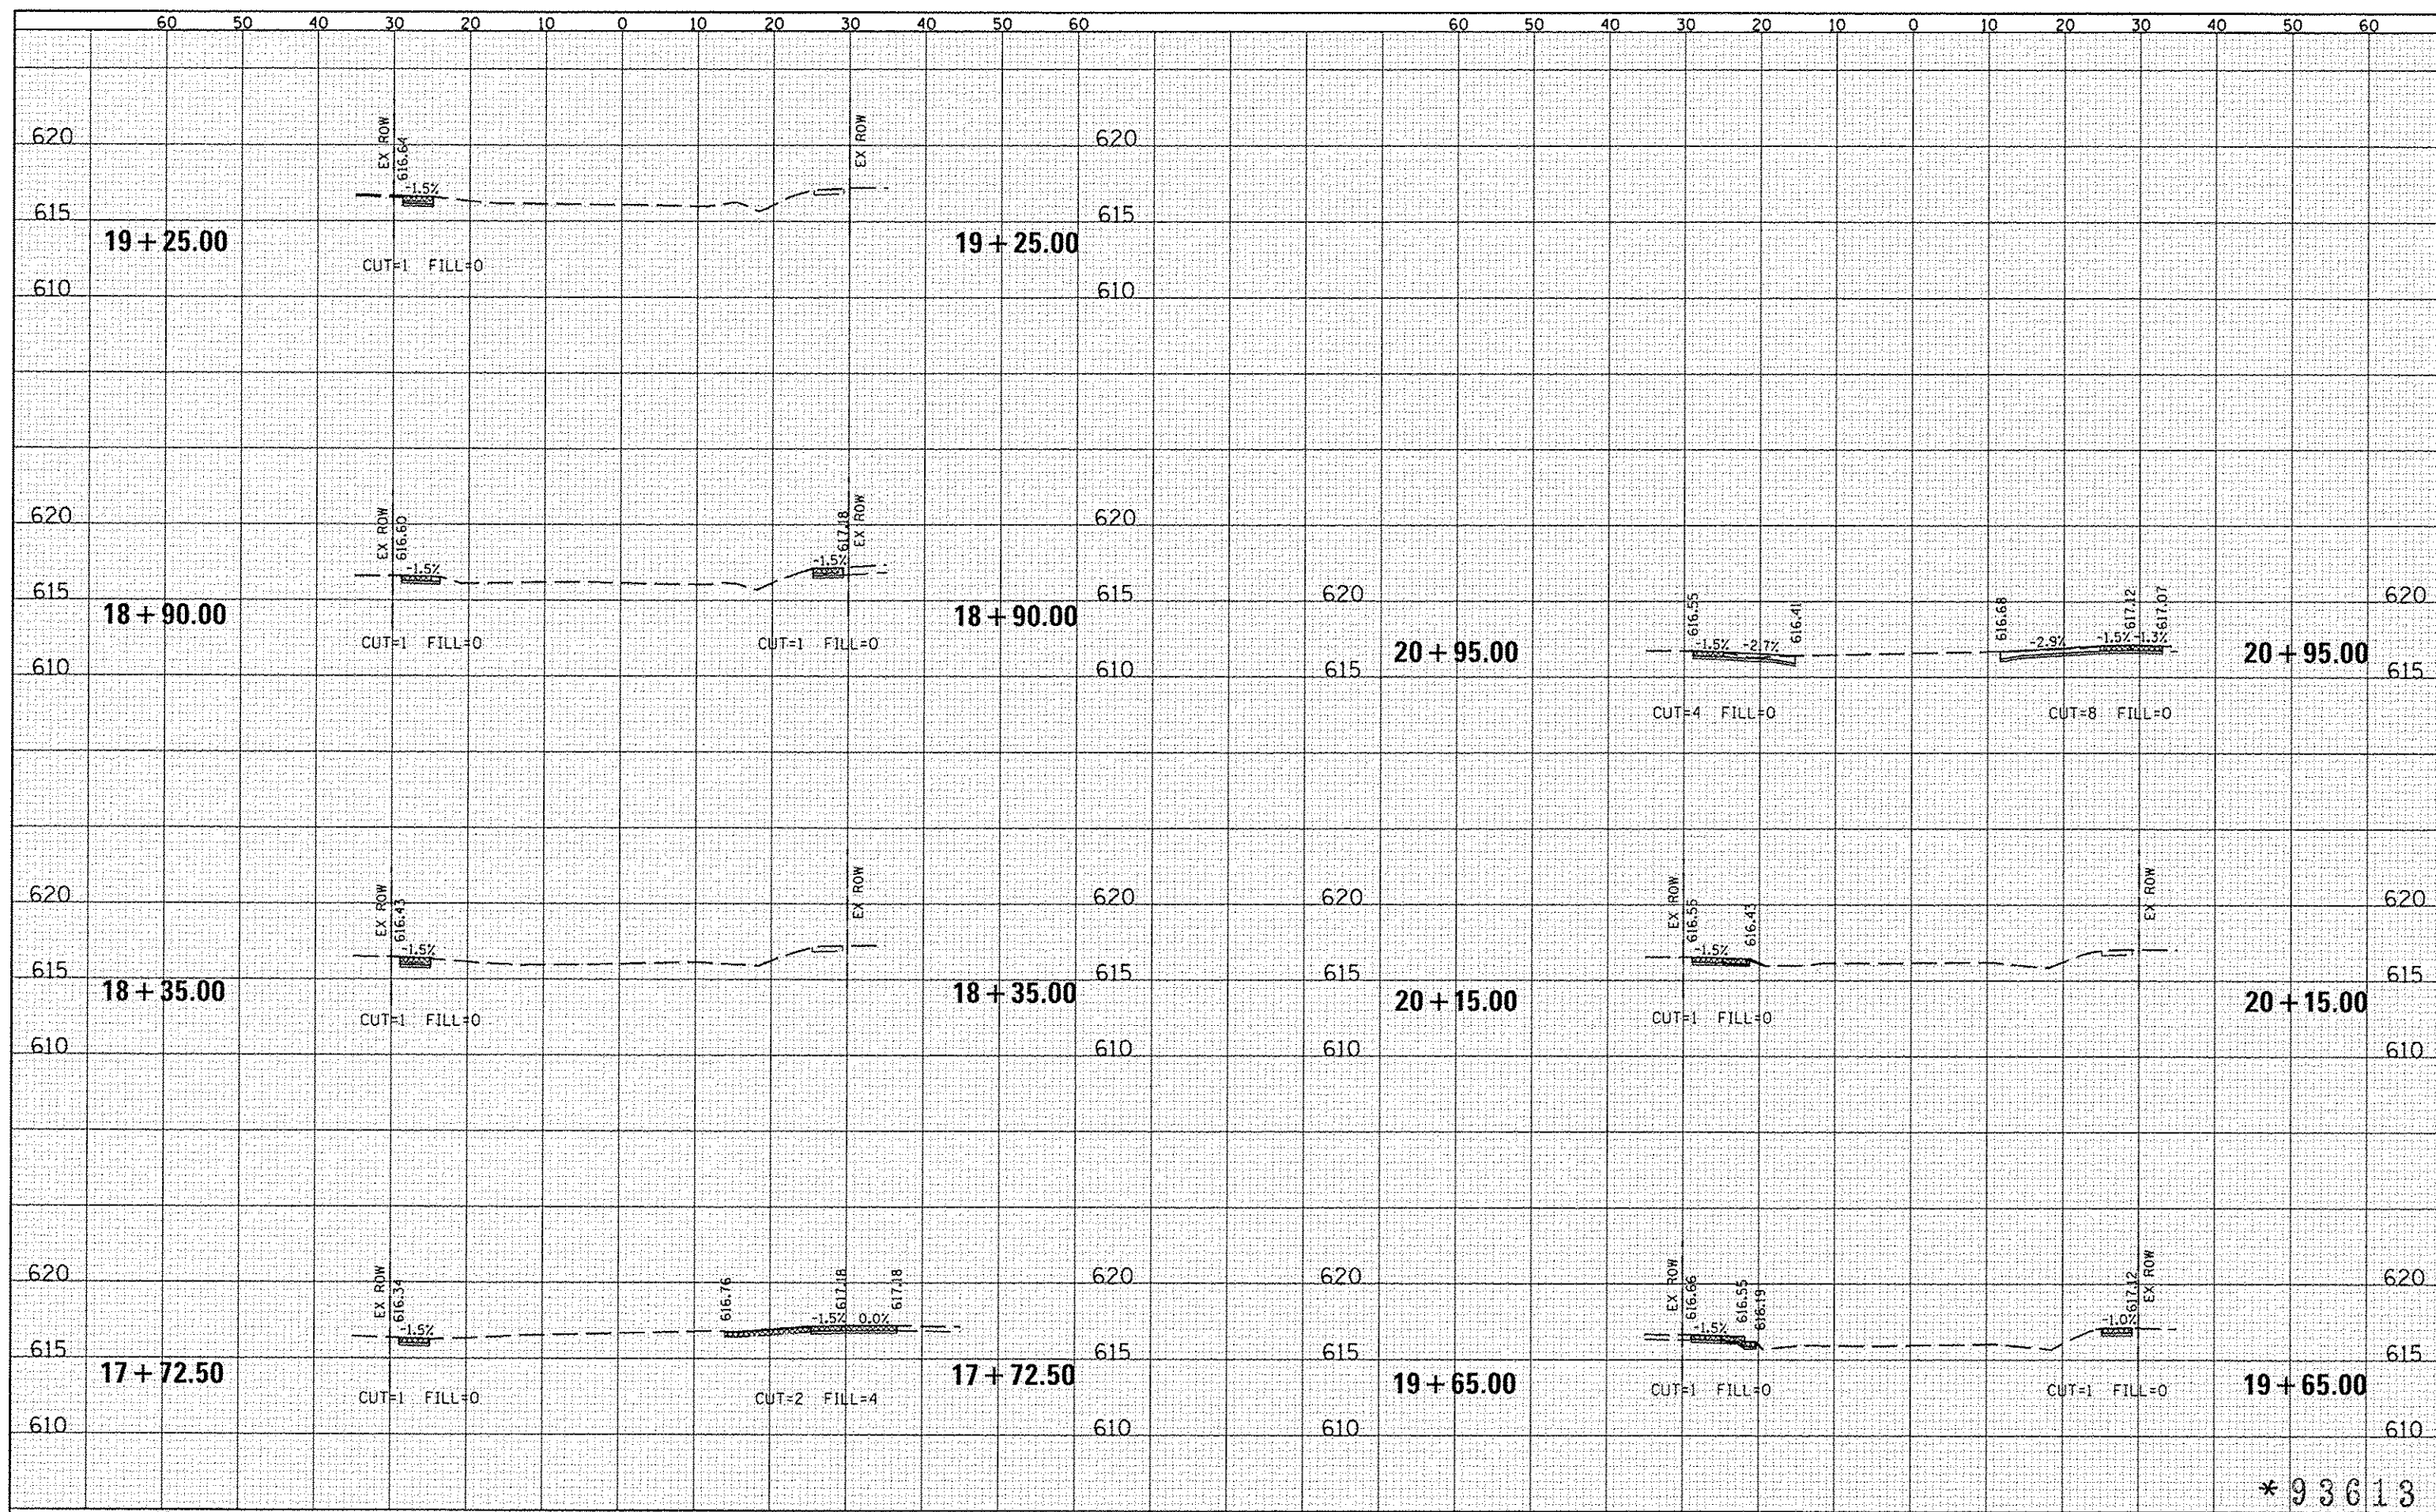

*93613

FILE NAME *	USER NAME * USER*	DESIGNED -	REVISED -	VILLAGE OF DIVERNON SAFE ROUTES TO SCHOOLS PROGRAM	STATE STREET CROSS SECTIONS		F.A. RTE.	SECTION	COUNTY	TOTAL SHEETS	SHEET NO.
#FILE#		DRAWN - MCM	REVISED -		SCALE:	SHEET 2 OF 2 SHEETS	STA. 17+72.50 TO STA. 20+95.00	12-00005-00-SW	SANGAMON	35	23
#MODELNAME#		CHECKED - WJS	REVISED -								
		DATE - 11/2013	REVISED -								