


DATE	
BY	
SAVED	
PLOTTED	
TEMP	
NOTE	
NO.	

DATE	
BY	
SAVED	
PLOTTED	
TEMP	
NOTE	
NO.	

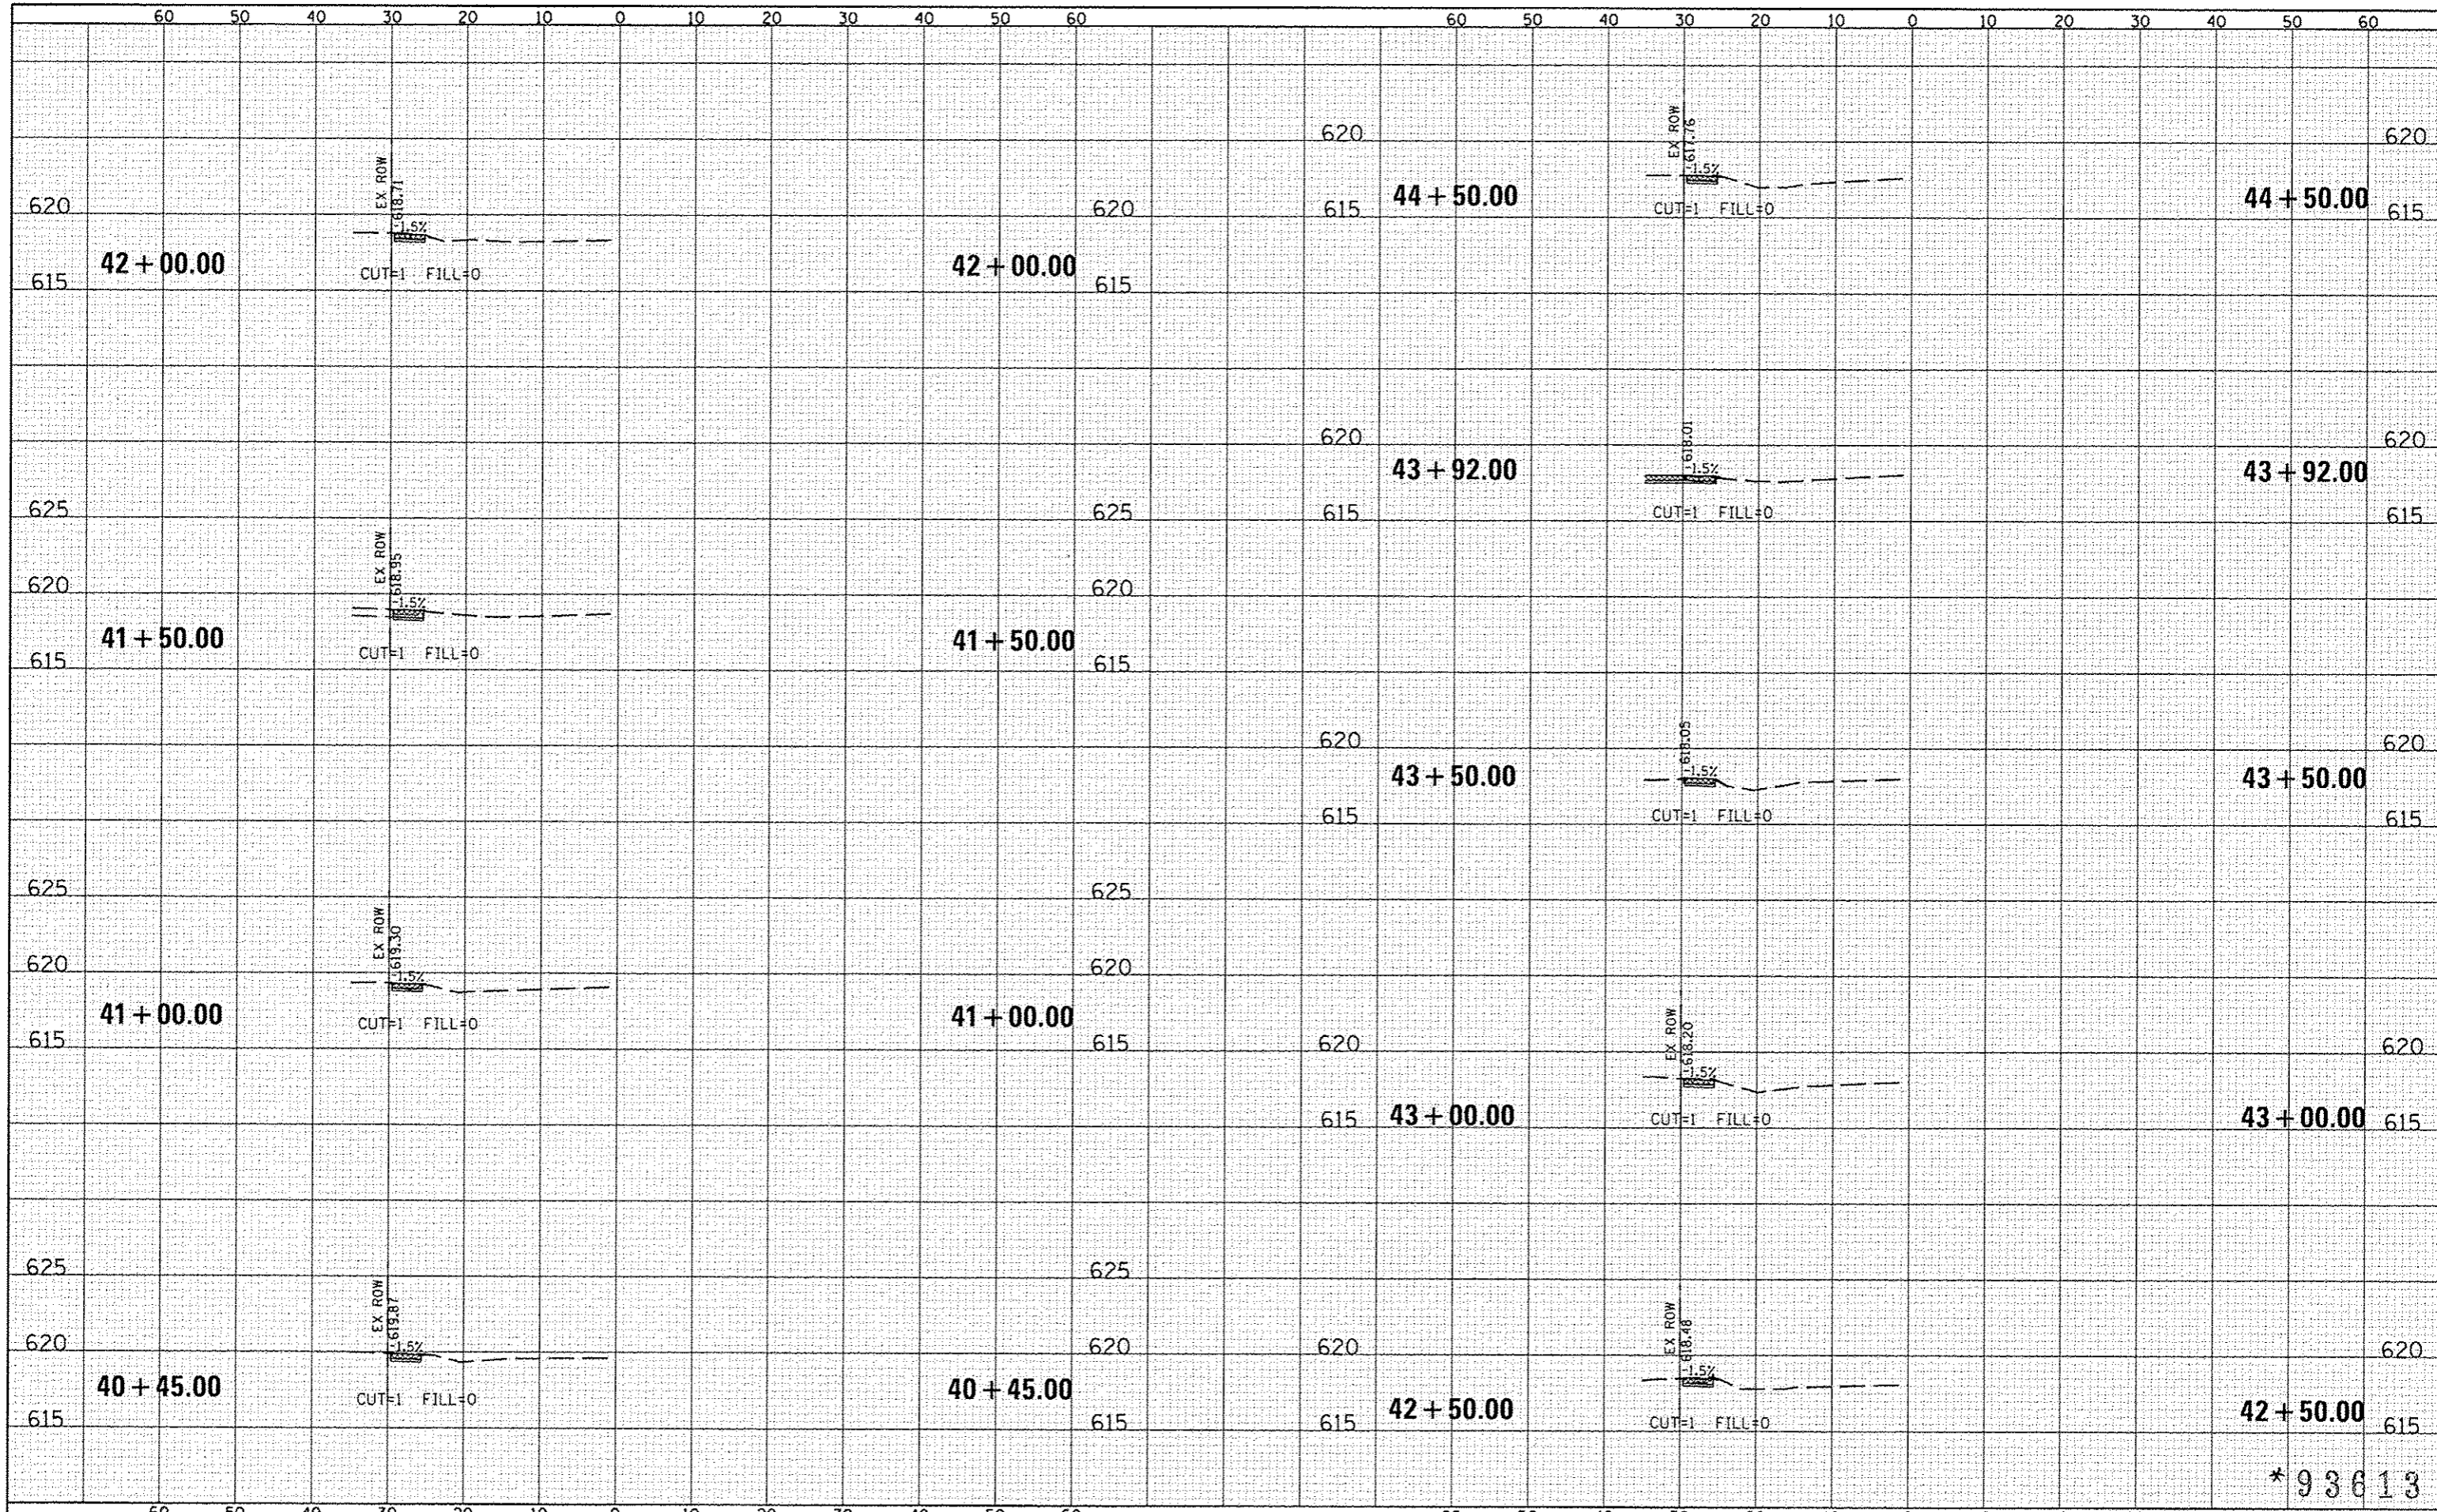

*93613

FILE NAME *	USER NAME * #USER*	DESIGNED -	REVISED -	VILLAGE OF DIVERNON SAFE ROUTES TO SCHOOLS PROGRAM	HIGH SCHOOL STREET CROSS SECTIONS	F.A. RTE.	SECTION	COUNTY	TOTAL SHEETS	SHEET NO.	
#FILE#		DRAWN - MDM	REVISED -			12-0005-00-SW	SANGAMON	35	26		
#MODEL#		CHECKED - WJS	REVISED -			CONTRACT NO. *					
		DATE - 11/2013	REVISED -			ILLINOIS FED. AID PROJECT SRTS-4009(277)					
SCALE:					SHEET 1 OF 2 SHEETS STA. 40+45.00 TO STA. 44+50.00						