


DATE	
BY	
SAVED	
PLOTTED	
TEMPLATE	
AREAS CHECKED	

DATE	
BY	
SAVED	
PLOTTED	
TEMPLATE	
AREAS CHECKED	

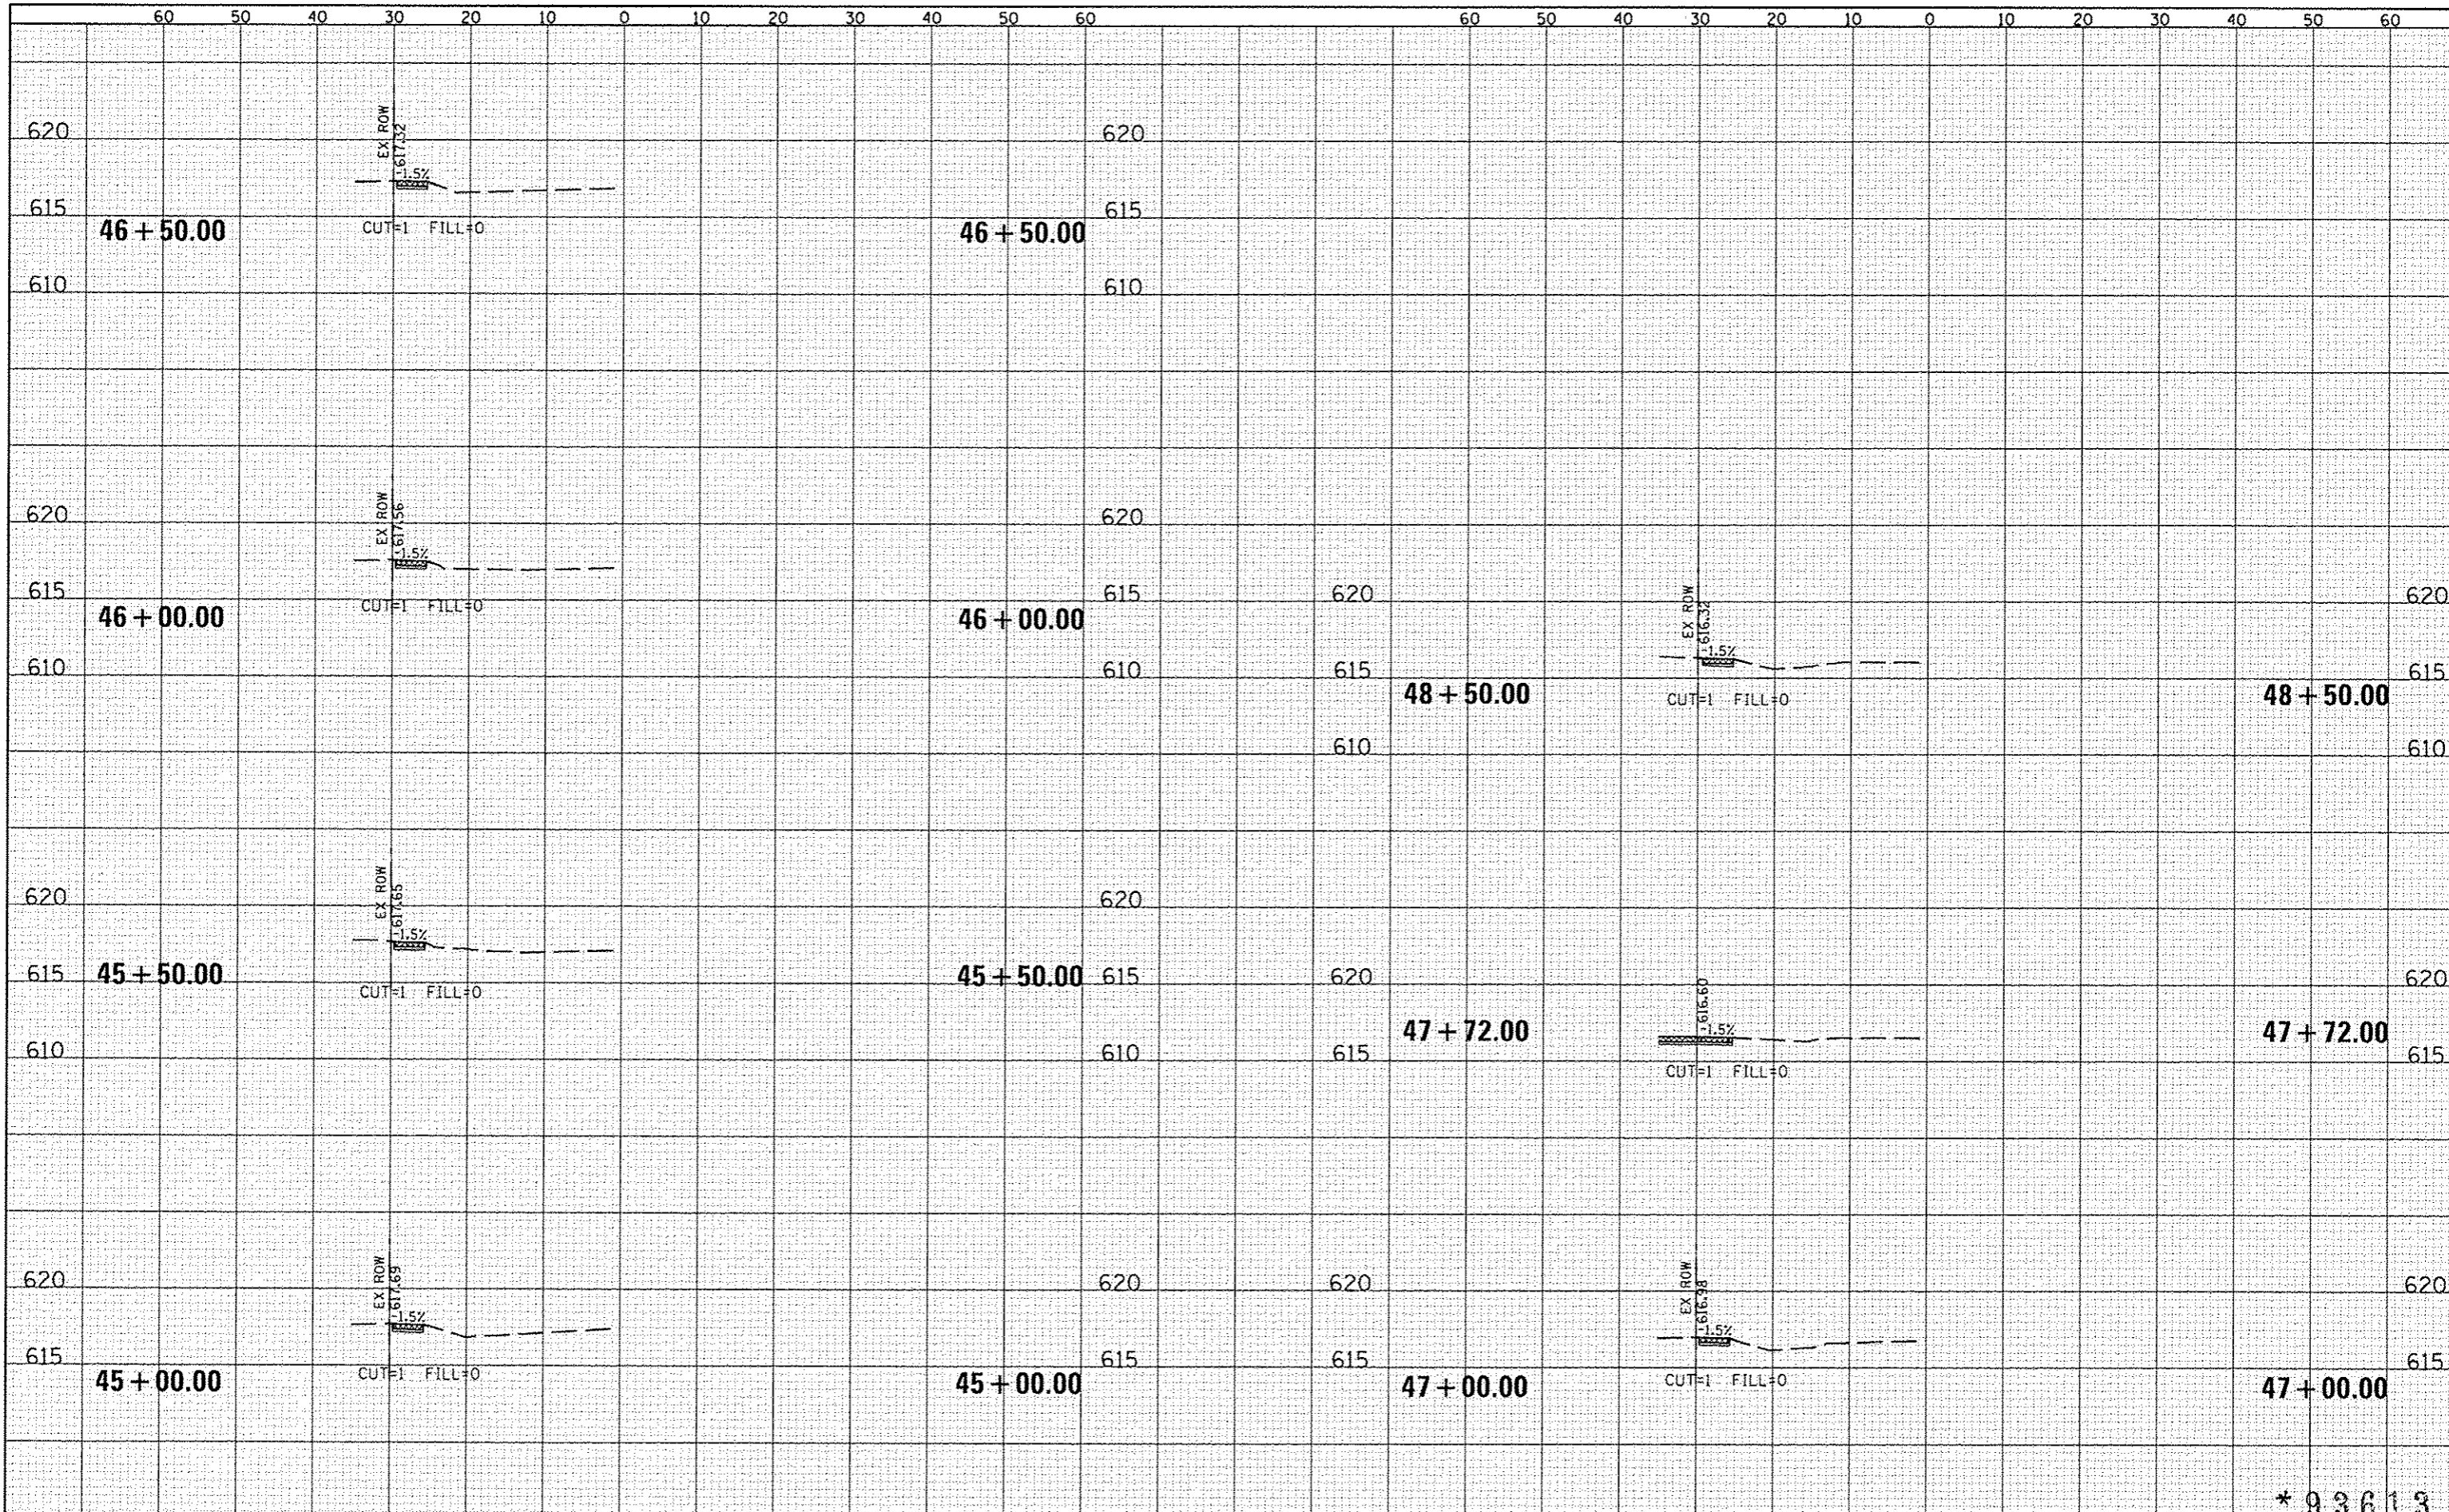

*93613

FILE NAME *	USER NAME = *USER*	DESIGNED -	REVISED -	VILLAGE OF DIVERNON SAFE ROUTES TO SCHOOLS PROGRAM	HIGH SCHOOL STREET CROSS SECTIONS	F.A. RTE.	SECTION	COUNTY	TOTAL SHEETS	SHEET NO.
FILEL	PLLOT SCALE = *SCALE*	DRAWN - MCM	REVISED -			12-00005-00-SW	SANGAMON	35	27	
MODELNAME	PLLOT DATE = *DATE*	CHECKED - WJS	REVISED -			CONTRACT NO. *				
		DATE - 11/2013	REVISED -			SCALE:	SHEET 2 OF 2 SHEETS	STA. 45+00.00 TO STA. 48+50.00	ILLINOIS FED. AID PROJECT SRTS-40092771	