


DATE	
BY	
SAVED	
PRINTED	
TEMP. AREAS	
NO. CHECKED	
FINL	
SHEET	
NOTE BOOK	
NO.	

DATE	
BY	
SAVED	
PRINTED	
TEMP. AREAS	
NO. CHECKED	
ORIGINAL	
SHEET	
NOTE BOOK	
NO.	

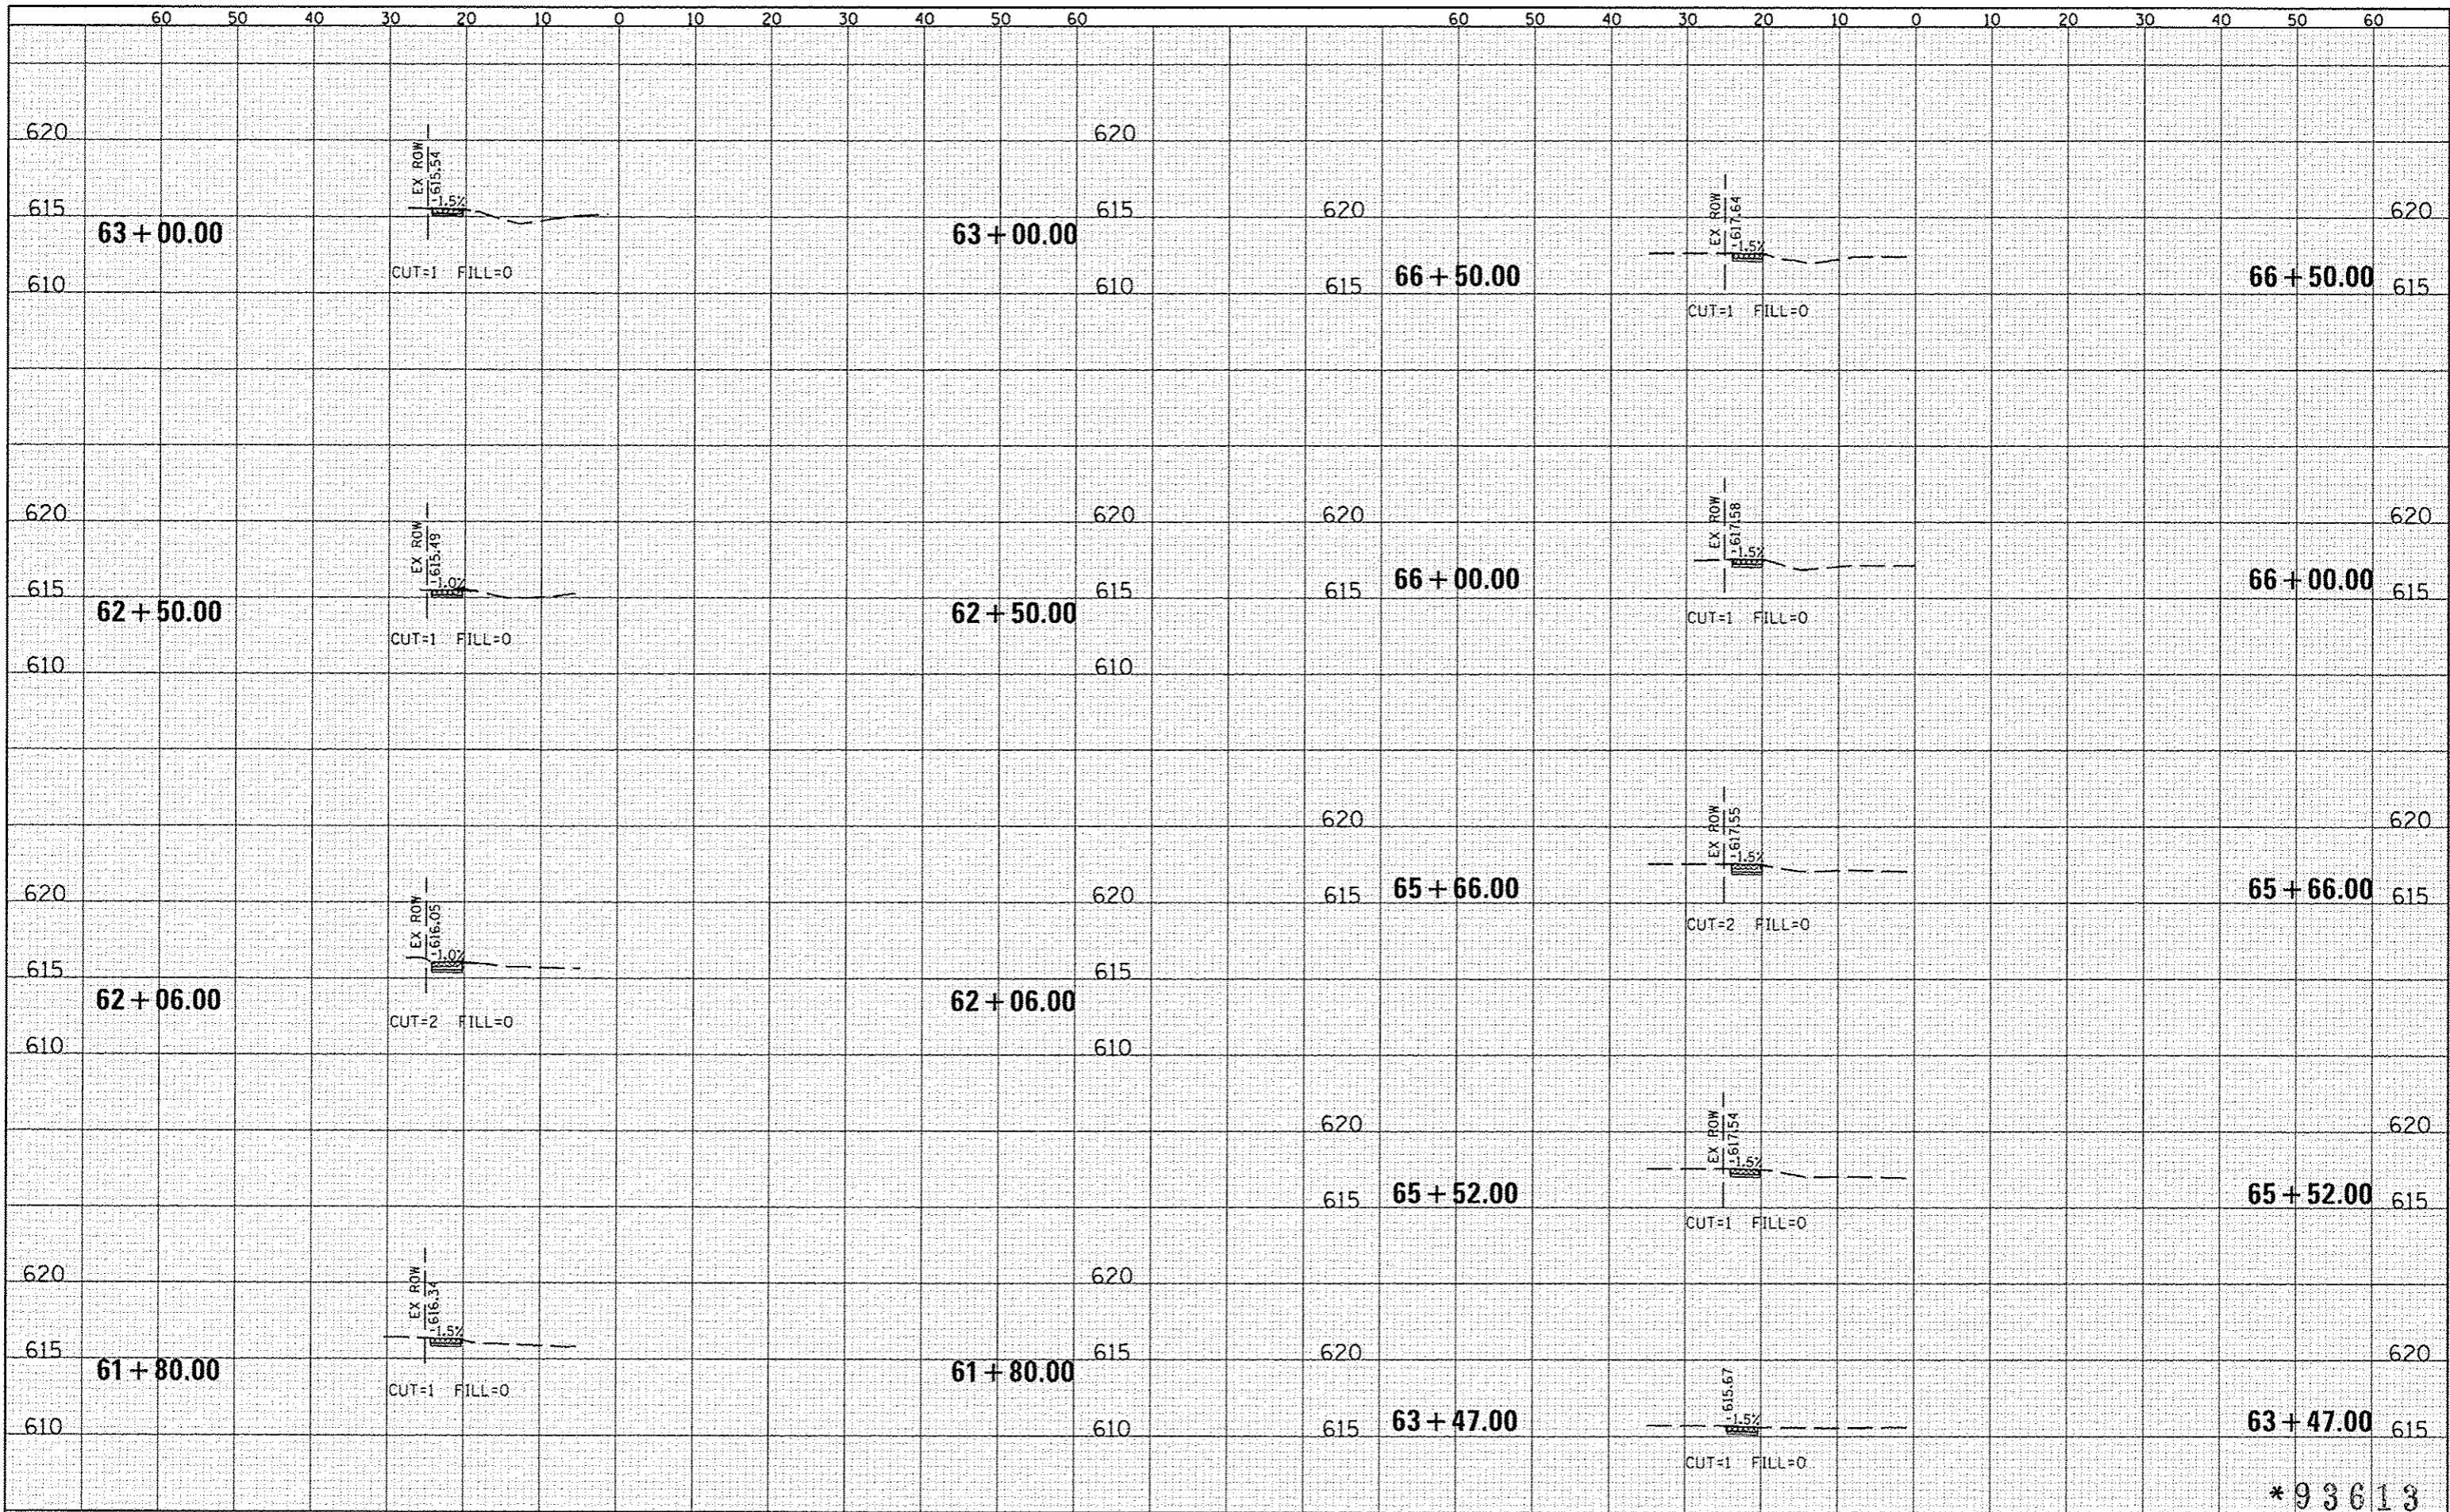

\*93613

FILE NAME *	USER NAME * USER*	DESIGNED -	REVISED -	<b>VILLAGE OF DIVERNON</b> <b>SAFE ROUTES TO SCHOOLS PROGRAM</b>	<b>WELLS STREET CROSS SECTIONS</b>		F.A. RTE.	SECTION	COUNTY	TOTAL SHEETS	SHEET NO.	
#FILE#		DRAWN - MGM	REVISED -		SCALE: 1" = 40'	SHEET 1 OF 2 SHEETS	STA. 61+80.00 TO STA. 66+50.00	12-00005-00-SW	SANGAMON	35	28	
#MODELNAME#		CHECKED - WJS	REVISED -									
		DATE - 11/2013	REVISED -									