


| | |
|----------|--|
| DATE | |
| BY | |
| DESIGNED | |
| PLOTTED | |
| TEMPLATE | |
| AREAS | |
| CHECKED | |
| NO. | |

| | |
|----------|--|
| DATE | |
| BY | |
| DESIGNED | |
| PLOTTED | |
| TEMPLATE | |
| AREAS | |
| CHECKED | |
| NO. | |

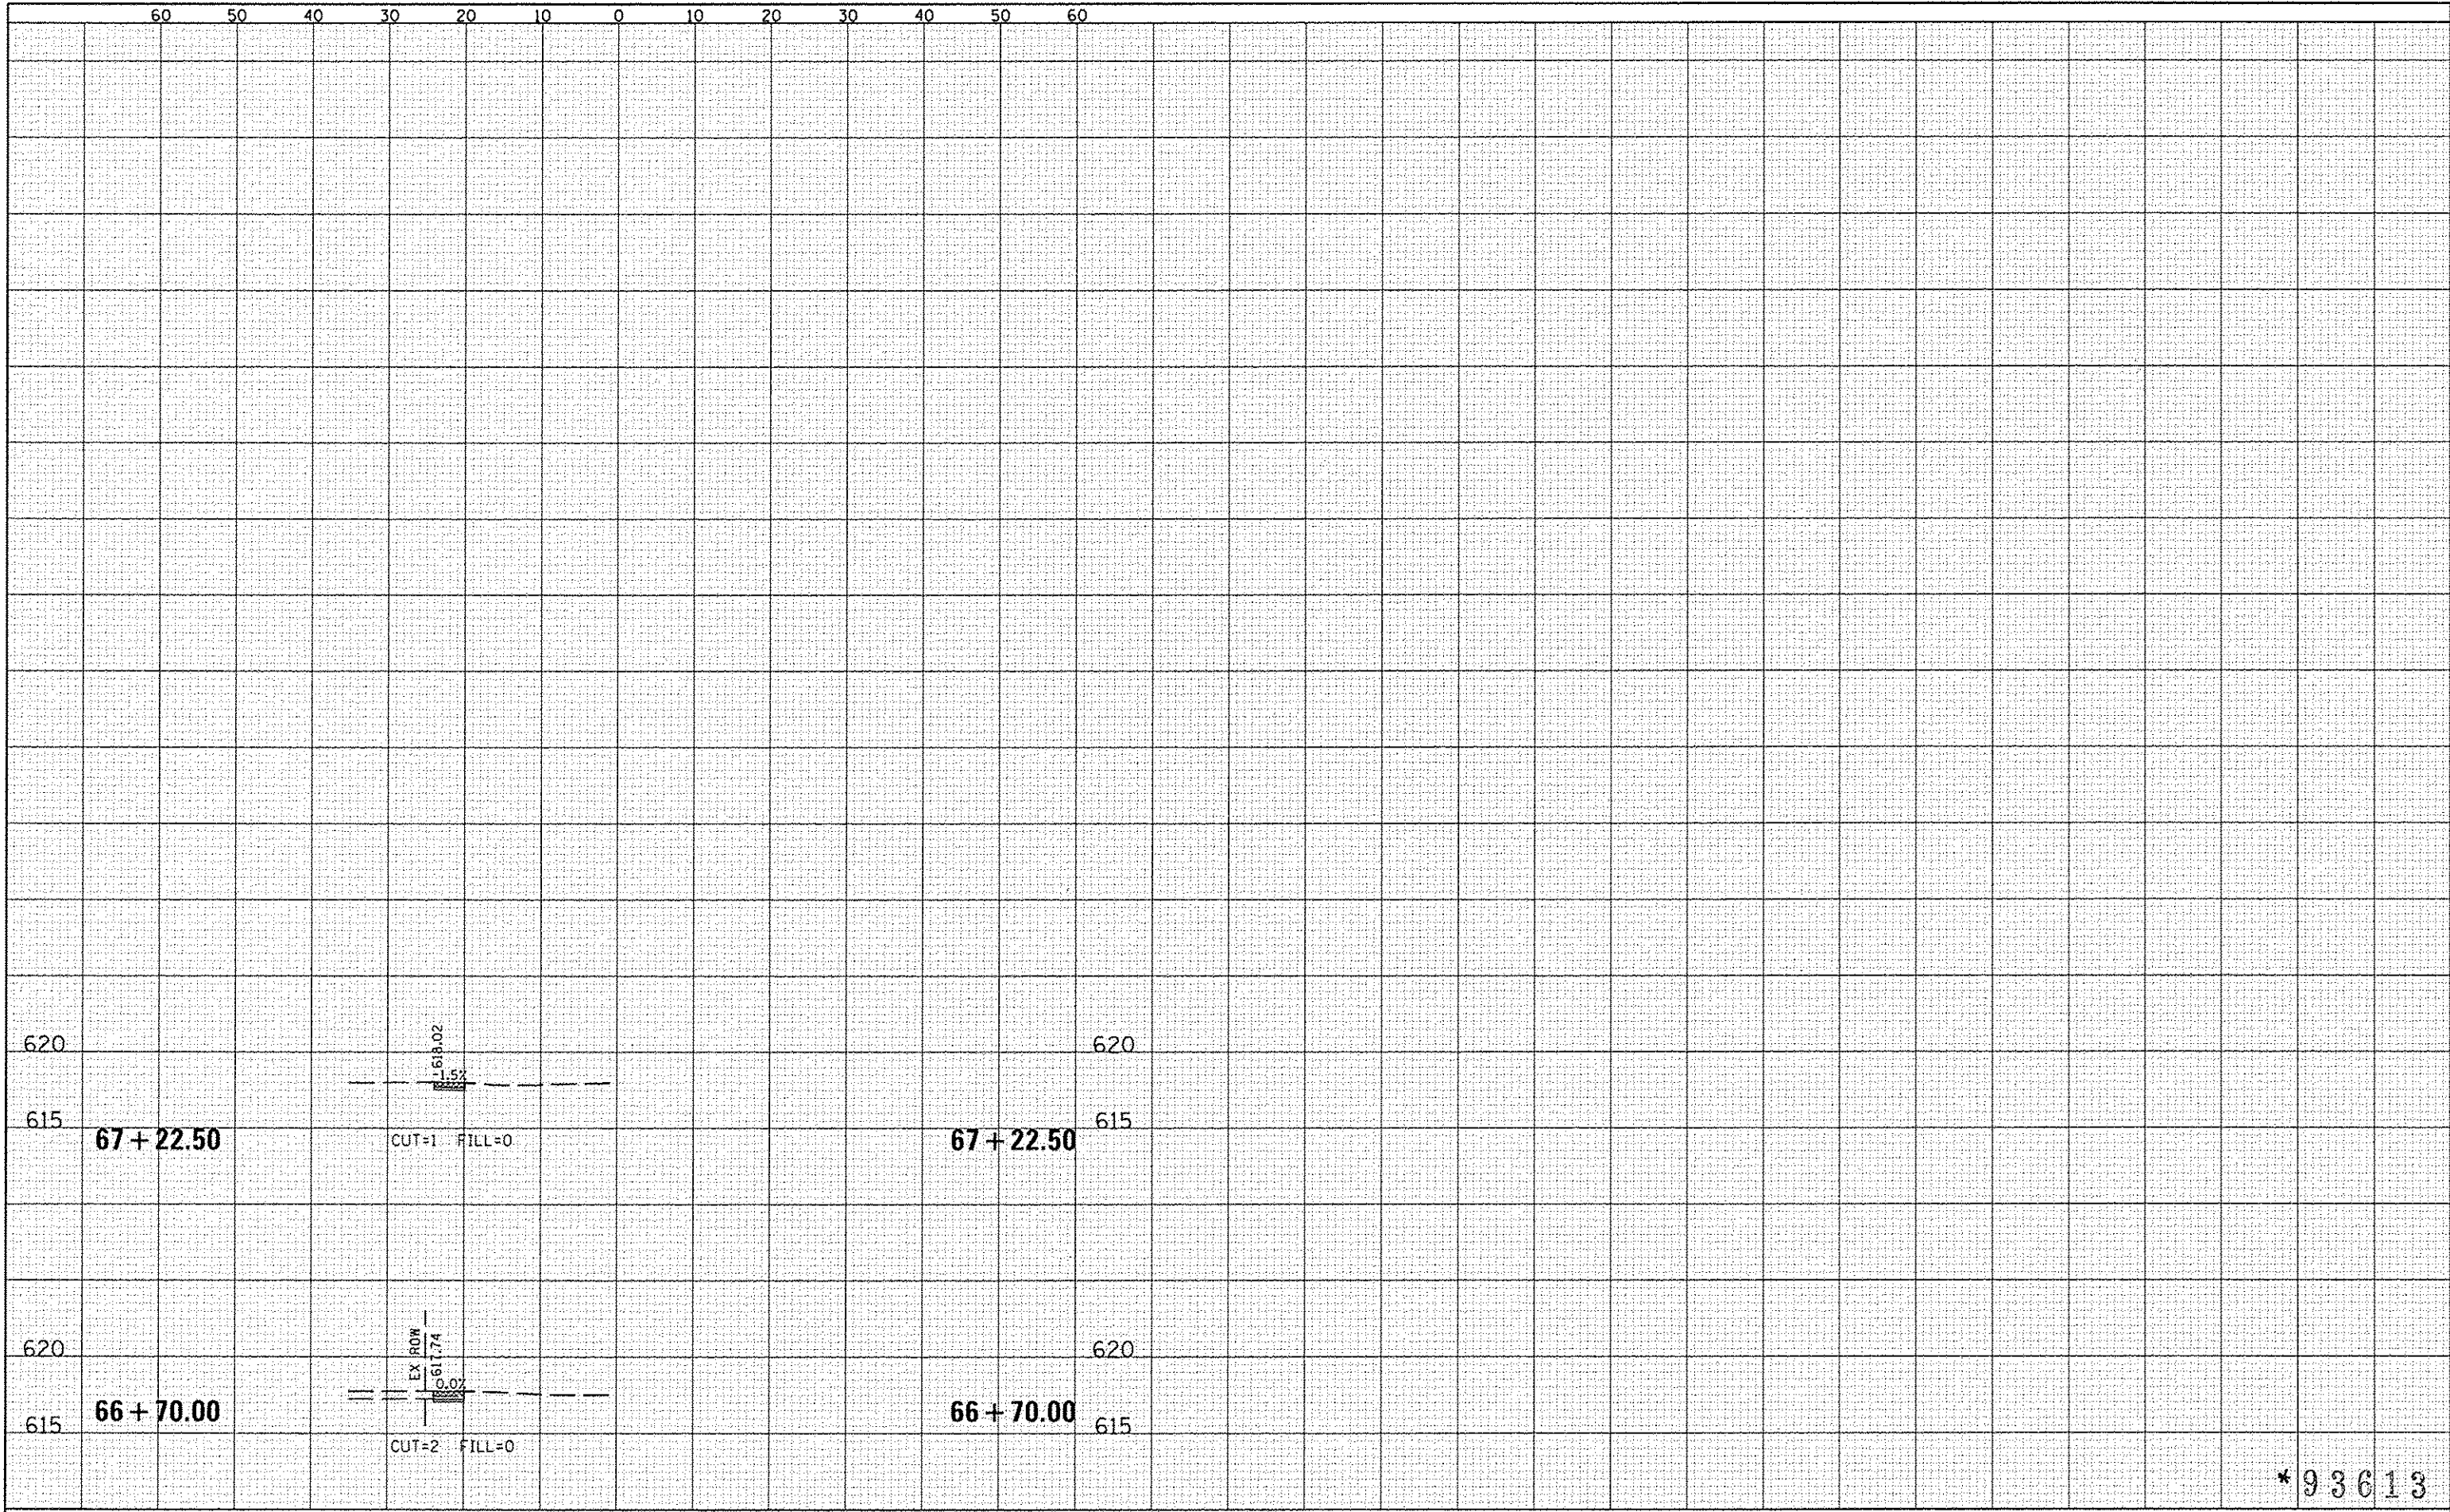

*93613

| | | | | | | | | | | | | |
|-------------|-------------------|----------------|-----------|---|------------------------------------|----------|---------------------|---------|----------------|--------------|---|--|
| FILE NAME * | USER NAME * USER* | DESIGNED - | REVISED - | VILLAGE OF DIVERNON SAFE ROUTES TO SCHOOLS PROGRAM | WELLS STREET CROSS SECTIONS | | F.A. RTE. | SECTION | COUNTY | TOTAL SHEETS | SHEET NO. | |
| #FILE# | | DRAWN - MCM | REVISED - | | 12-0005-00-SW | SANGAMON | 35 | 29 | | | | |
| #MODELNAME# | | CHECKED - WJS | REVISED - | | SCALE: | | SHEET 2 OF 2 SHEETS | | CONTRACT NO. * | | ILLINOIS FED. AID PROJECT SRTS-4009(27) | |
| | | DATE - 11/2013 | REVISED - | | STA. 66+70.00 TO STA. 67+22.50 | | | | | | | |