


DATE	
BY	
DESIGNED	
DRAWN	
CHECKED	
DATE	
REVISIONS	
NO.	

DATE	
BY	
DESIGNED	
DRAWN	
CHECKED	
DATE	
REVISIONS	
NO.	

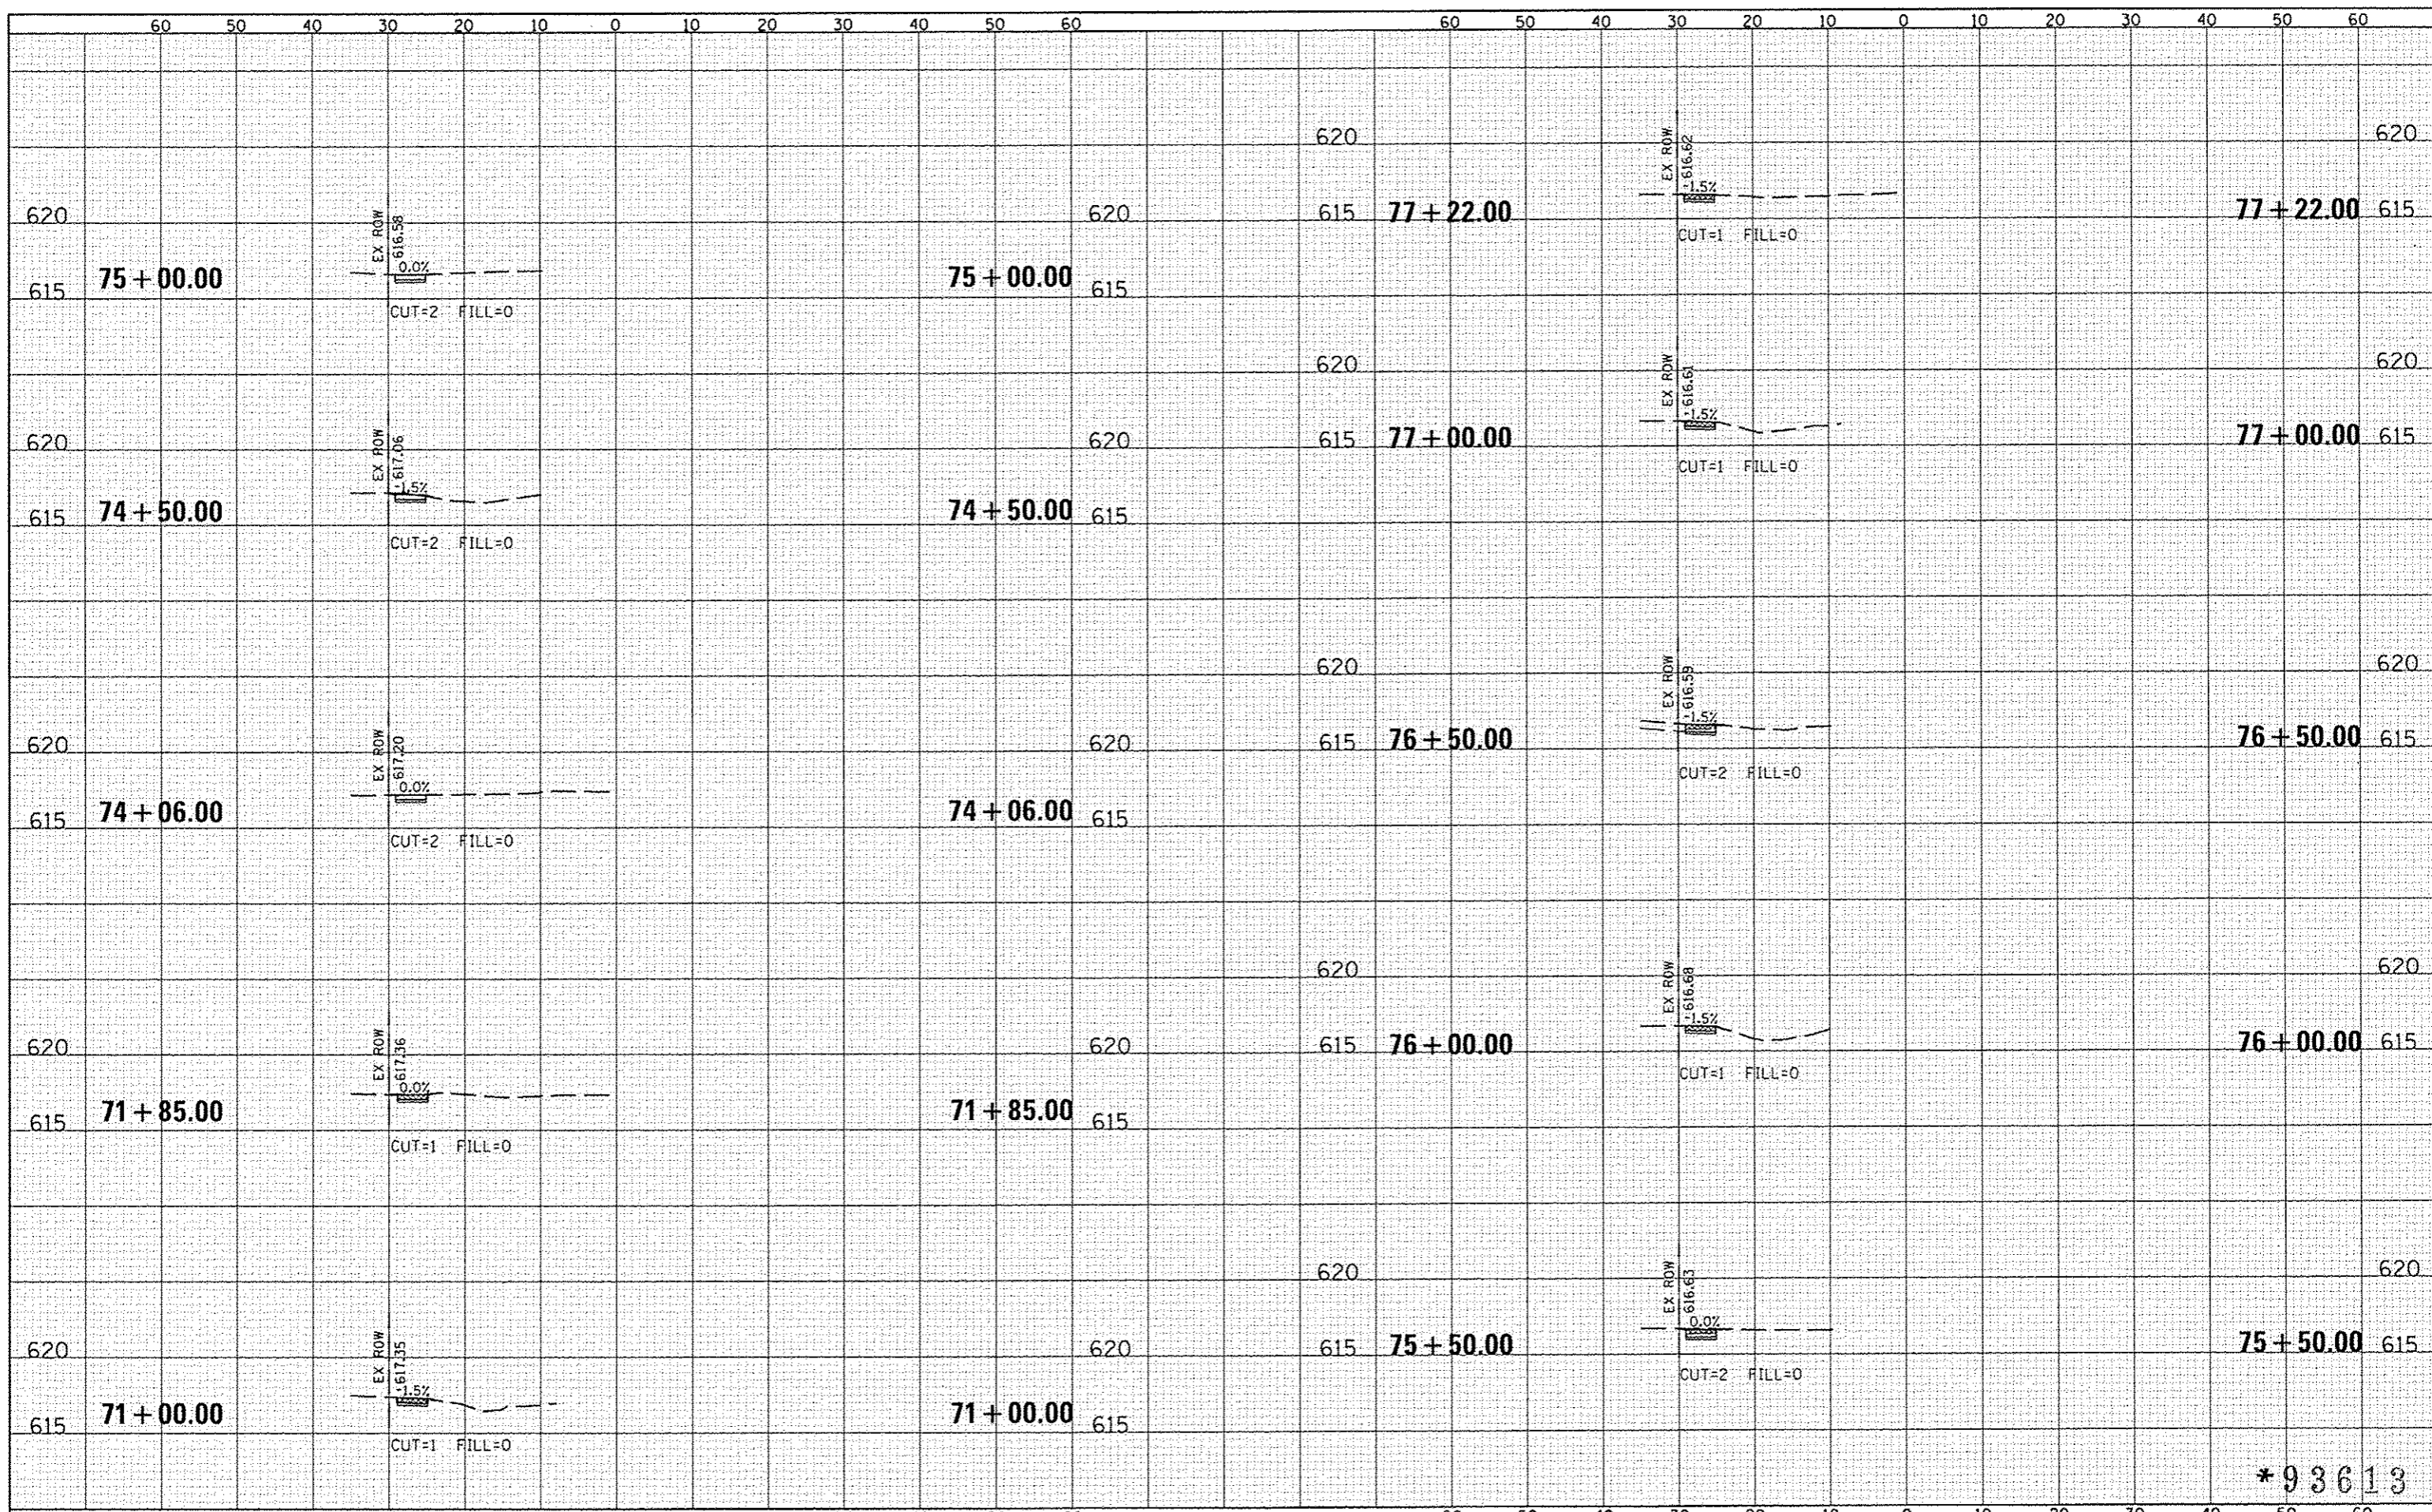

*93613

FILE NAME *	USER NAME *#USER*	DESIGNED -	REVISIONS -	VILLAGE OF DIVERNON SAFE ROUTES TO SCHOOLS PROGRAM	SPRINGER STREET CROSS SECTIONS		F.A. RTE.	SECTION	COUNTY	TOTAL SHEETS	SHEET NO.
#FILE#		DRAWN - NGM	REVISIONS -		SCALE:	SHEET 1 OF 1 SHEETS	STA. 71+00.00 TO STA. 77+22.00	12-00005-00-SW	SANGAMON	35	30
#MODELNAME#		CHECKED - WJS	REVISIONS -				CONTRACT NO. *		ILLINOIS FED. AID PROJECT SRTS-40092771		
		DATE - 11/2013	REVISIONS -								