


DATE	
BY	
FINL SURVEY	
SAVED PLOTTED	
NOTE BOOK	
AREAS CHECKED	
NO.	

DATE	
BY	
ORIGINAL SURVEY	
SAVED PLOTTED	
NOTE BOOK	
AREAS CHECKED	
NO.	

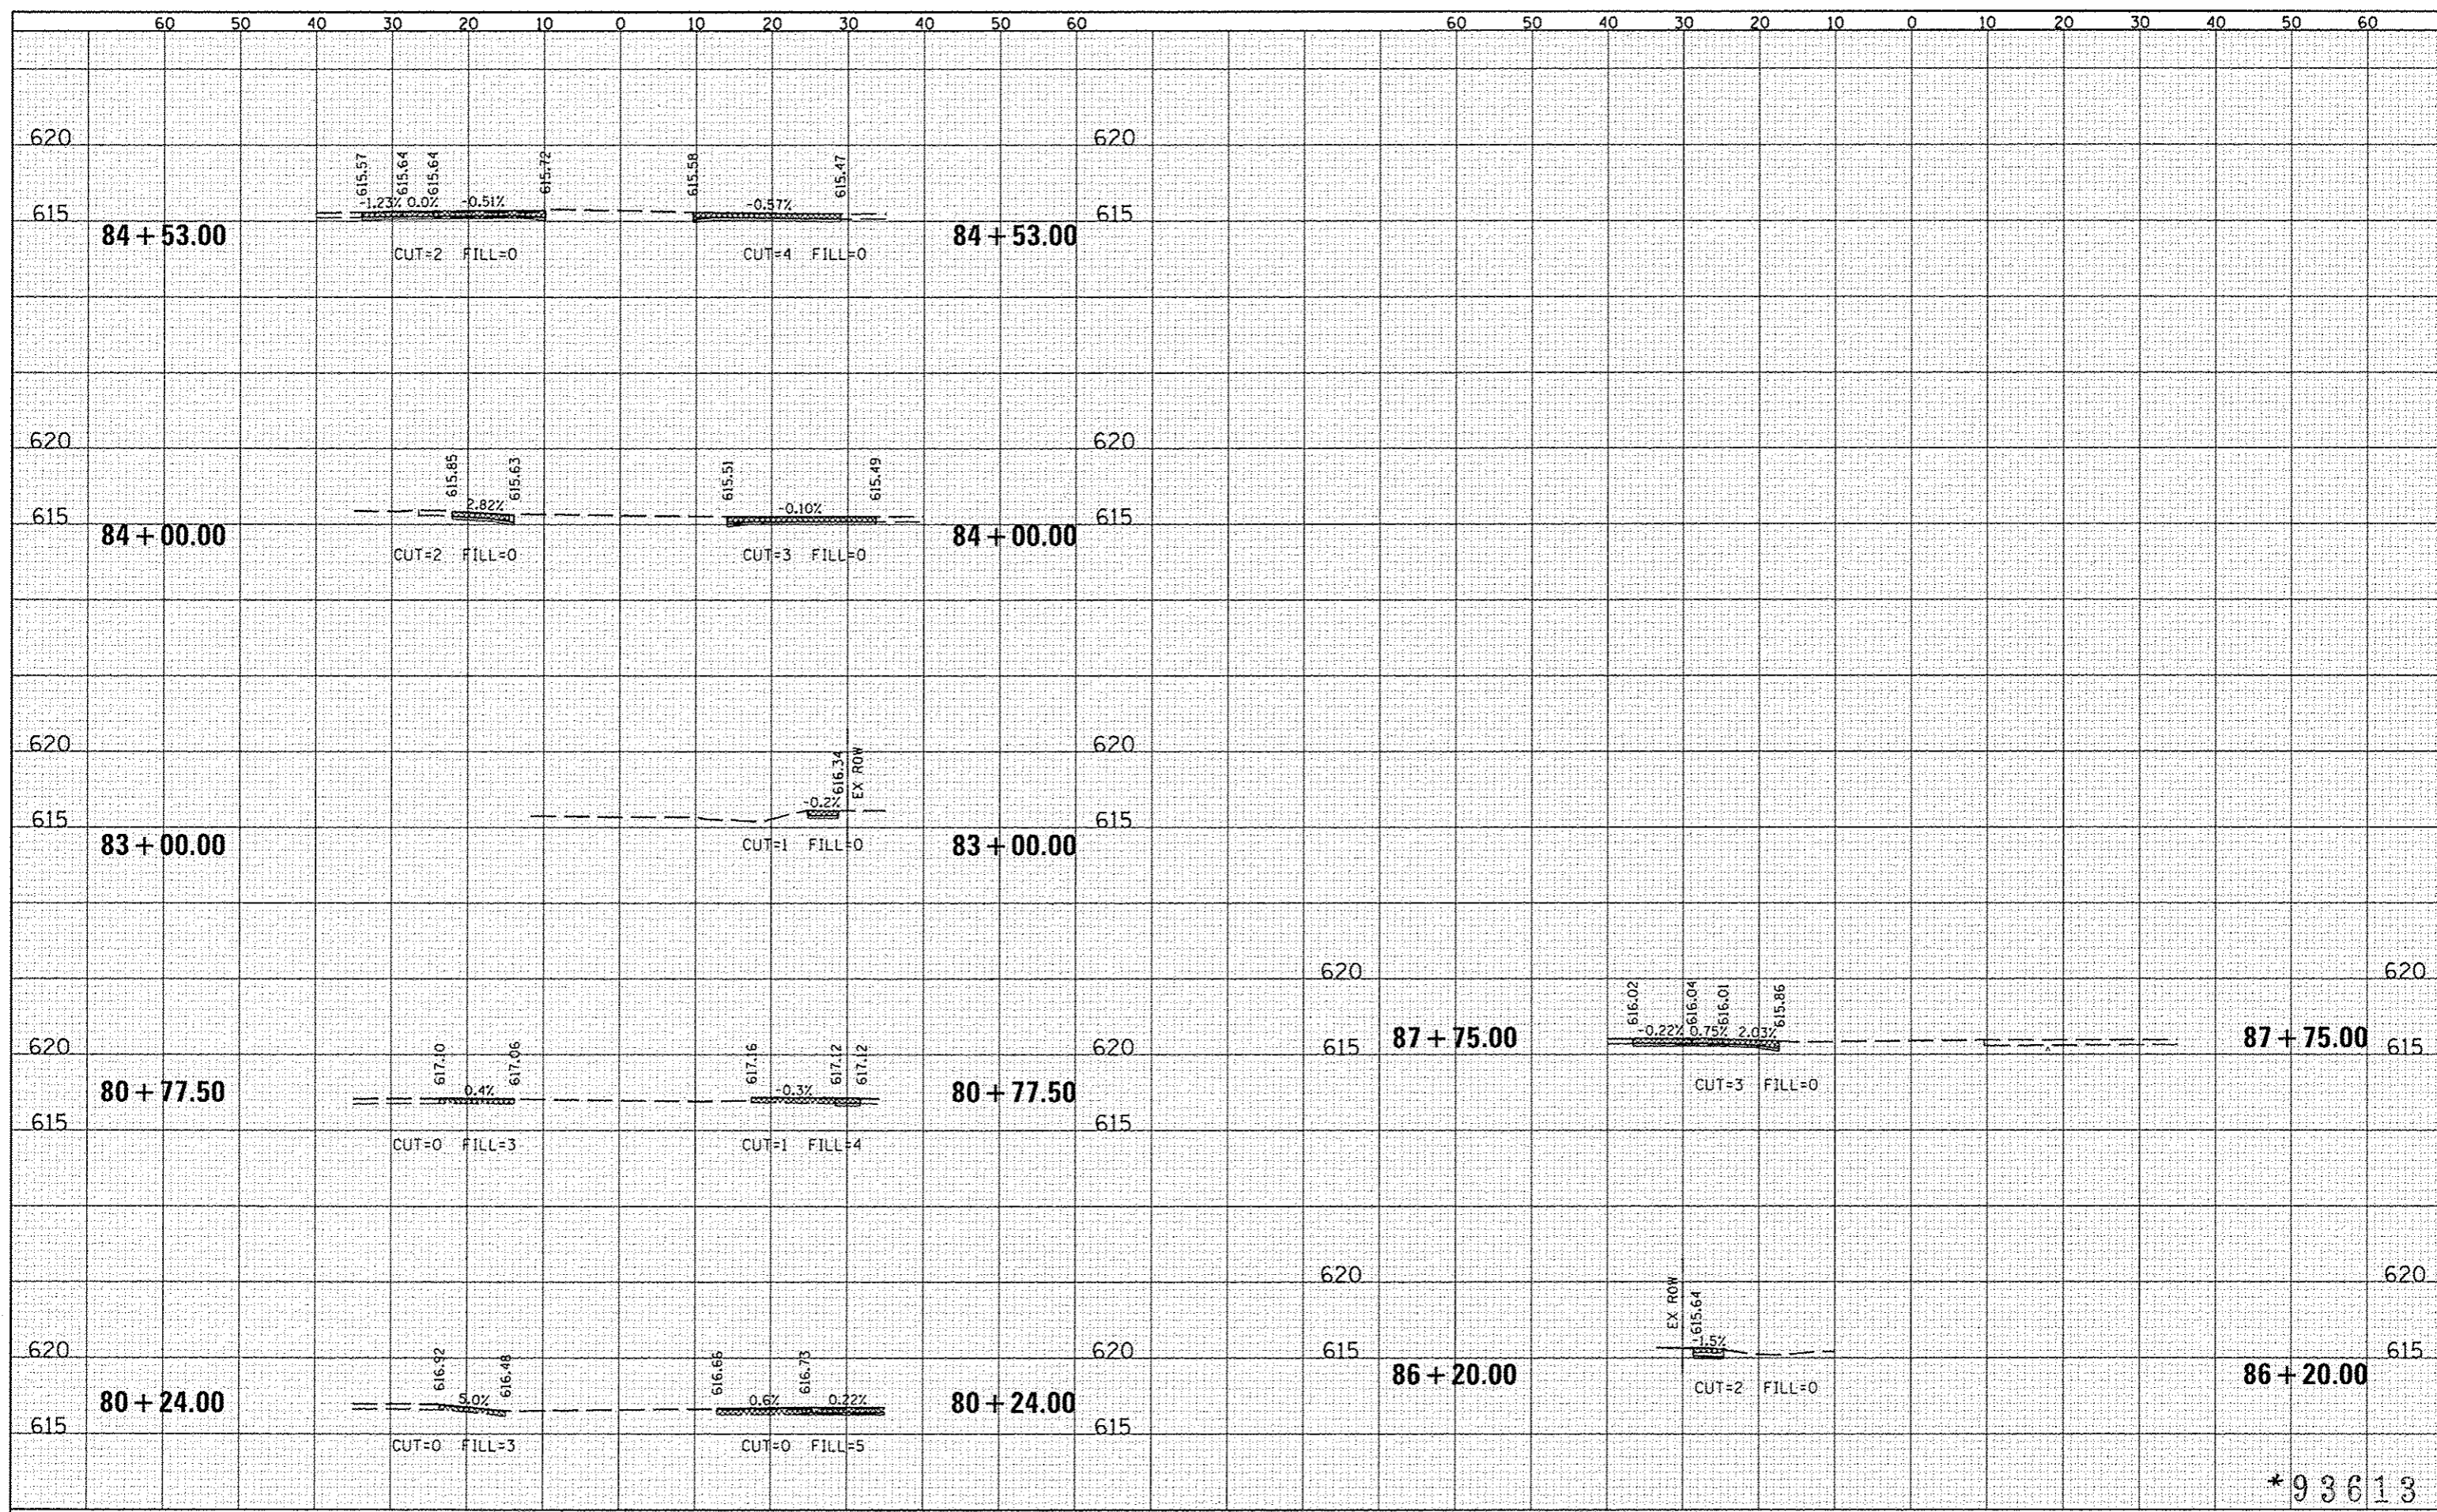

\*93613

FILE NAME *	USER NAME = *USER*	DESIGNED -	REVISED -	<b>VILLAGE OF DIVERNON</b> <b>SAFE ROUTES TO SCHOOLS PROGRAM</b>	<b>SOUTH STREET CROSS SECTIONS</b>		F.A. RTE.	SECTION	COUNTY	TOTAL SHEETS	SHEET NO.	
*FILEL*		DRAWN - MGM	REVISED -		SCALE:	SHEET 1 OF 1 SHEETS	STA. 80+24.00 TO STA. 87+75.00	12-00005-00-SW	SANGAMON	35	31	
		CHECKED - WJS	REVISED -									
*MODELNAME*		DATE - 11/2013	REVISED -									
											ILLINOIS FED. AID PROJECT SRTS-40092771	