


DATE	
BY	
FINISHED	
SURVEY	
PLOTTED	
NOTE BOOK	
TEMP. PLATE	
NO.	

DATE	
BY	
ORIGINAL	
SURVEY	
PLOTTED	
NOTE BOOK	
TEMP. PLATE	
NO.	

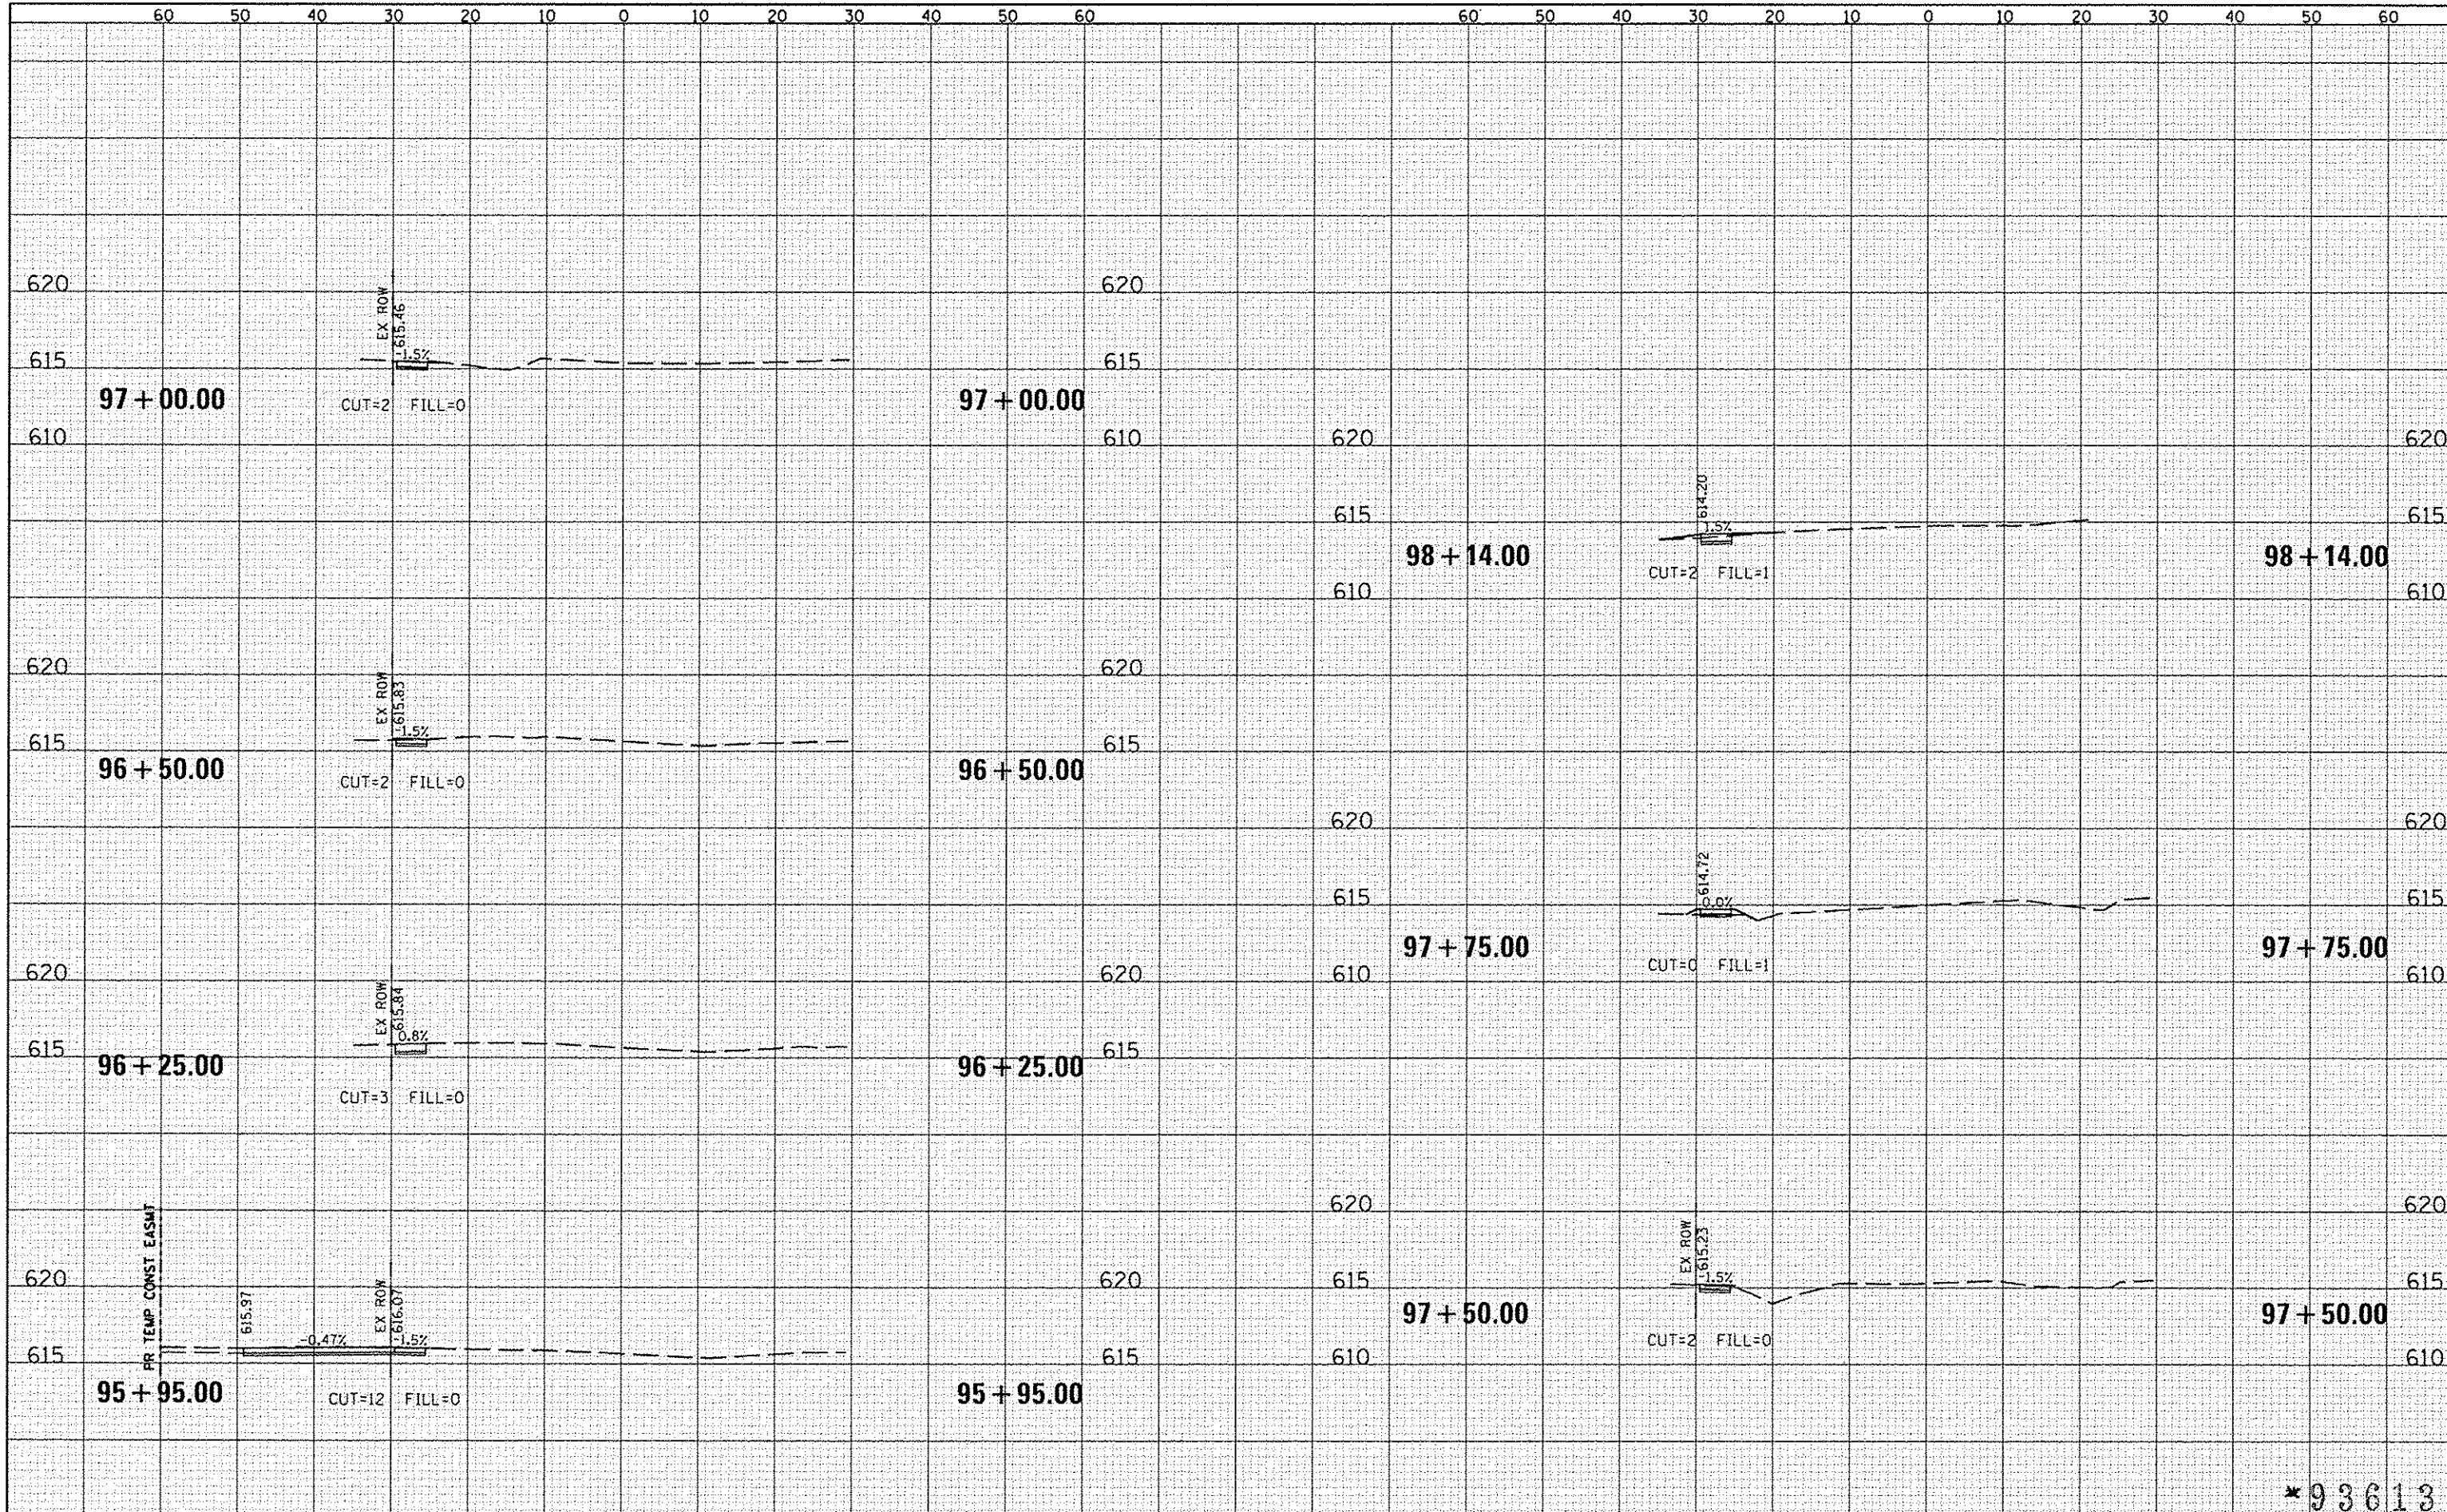

*93613

FILE NAME *	USER NAME * #USER*	DESIGNED -	REVISED -	VILLAGE OF DIVERNON SAFE ROUTES TO SCHOOLS PROGRAM	KENNEY STREET CROSS SECTIONS			F.A. RTE.	SECTION	COUNTY	TOTAL SHEETS	SHEET NO.
#FILE#		DRAWN - MCM	REVISED -		SCALE:	SHEET 2 OF 2 SHEETS	STA. 95+95.00 TO STA. 98+14.00	12-00005-00-SW	SANGAMON	35	33	
#MODELNAME*		CHECKED - WJS	REVISED -									
		DATE - 11/2013	REVISED -									

ILLINOIS FED. AID PROJECT SRTS-40092771