


DATE	
BY	
NO.	
ORIGINAL SURVEY	
PLOTTED	
TEMPLATE	
AREAS CHECKED	

DATE	
BY	
NO.	
ORIGINAL SURVEY	
PLOTTED	
TEMPLATE	
AREAS CHECKED	

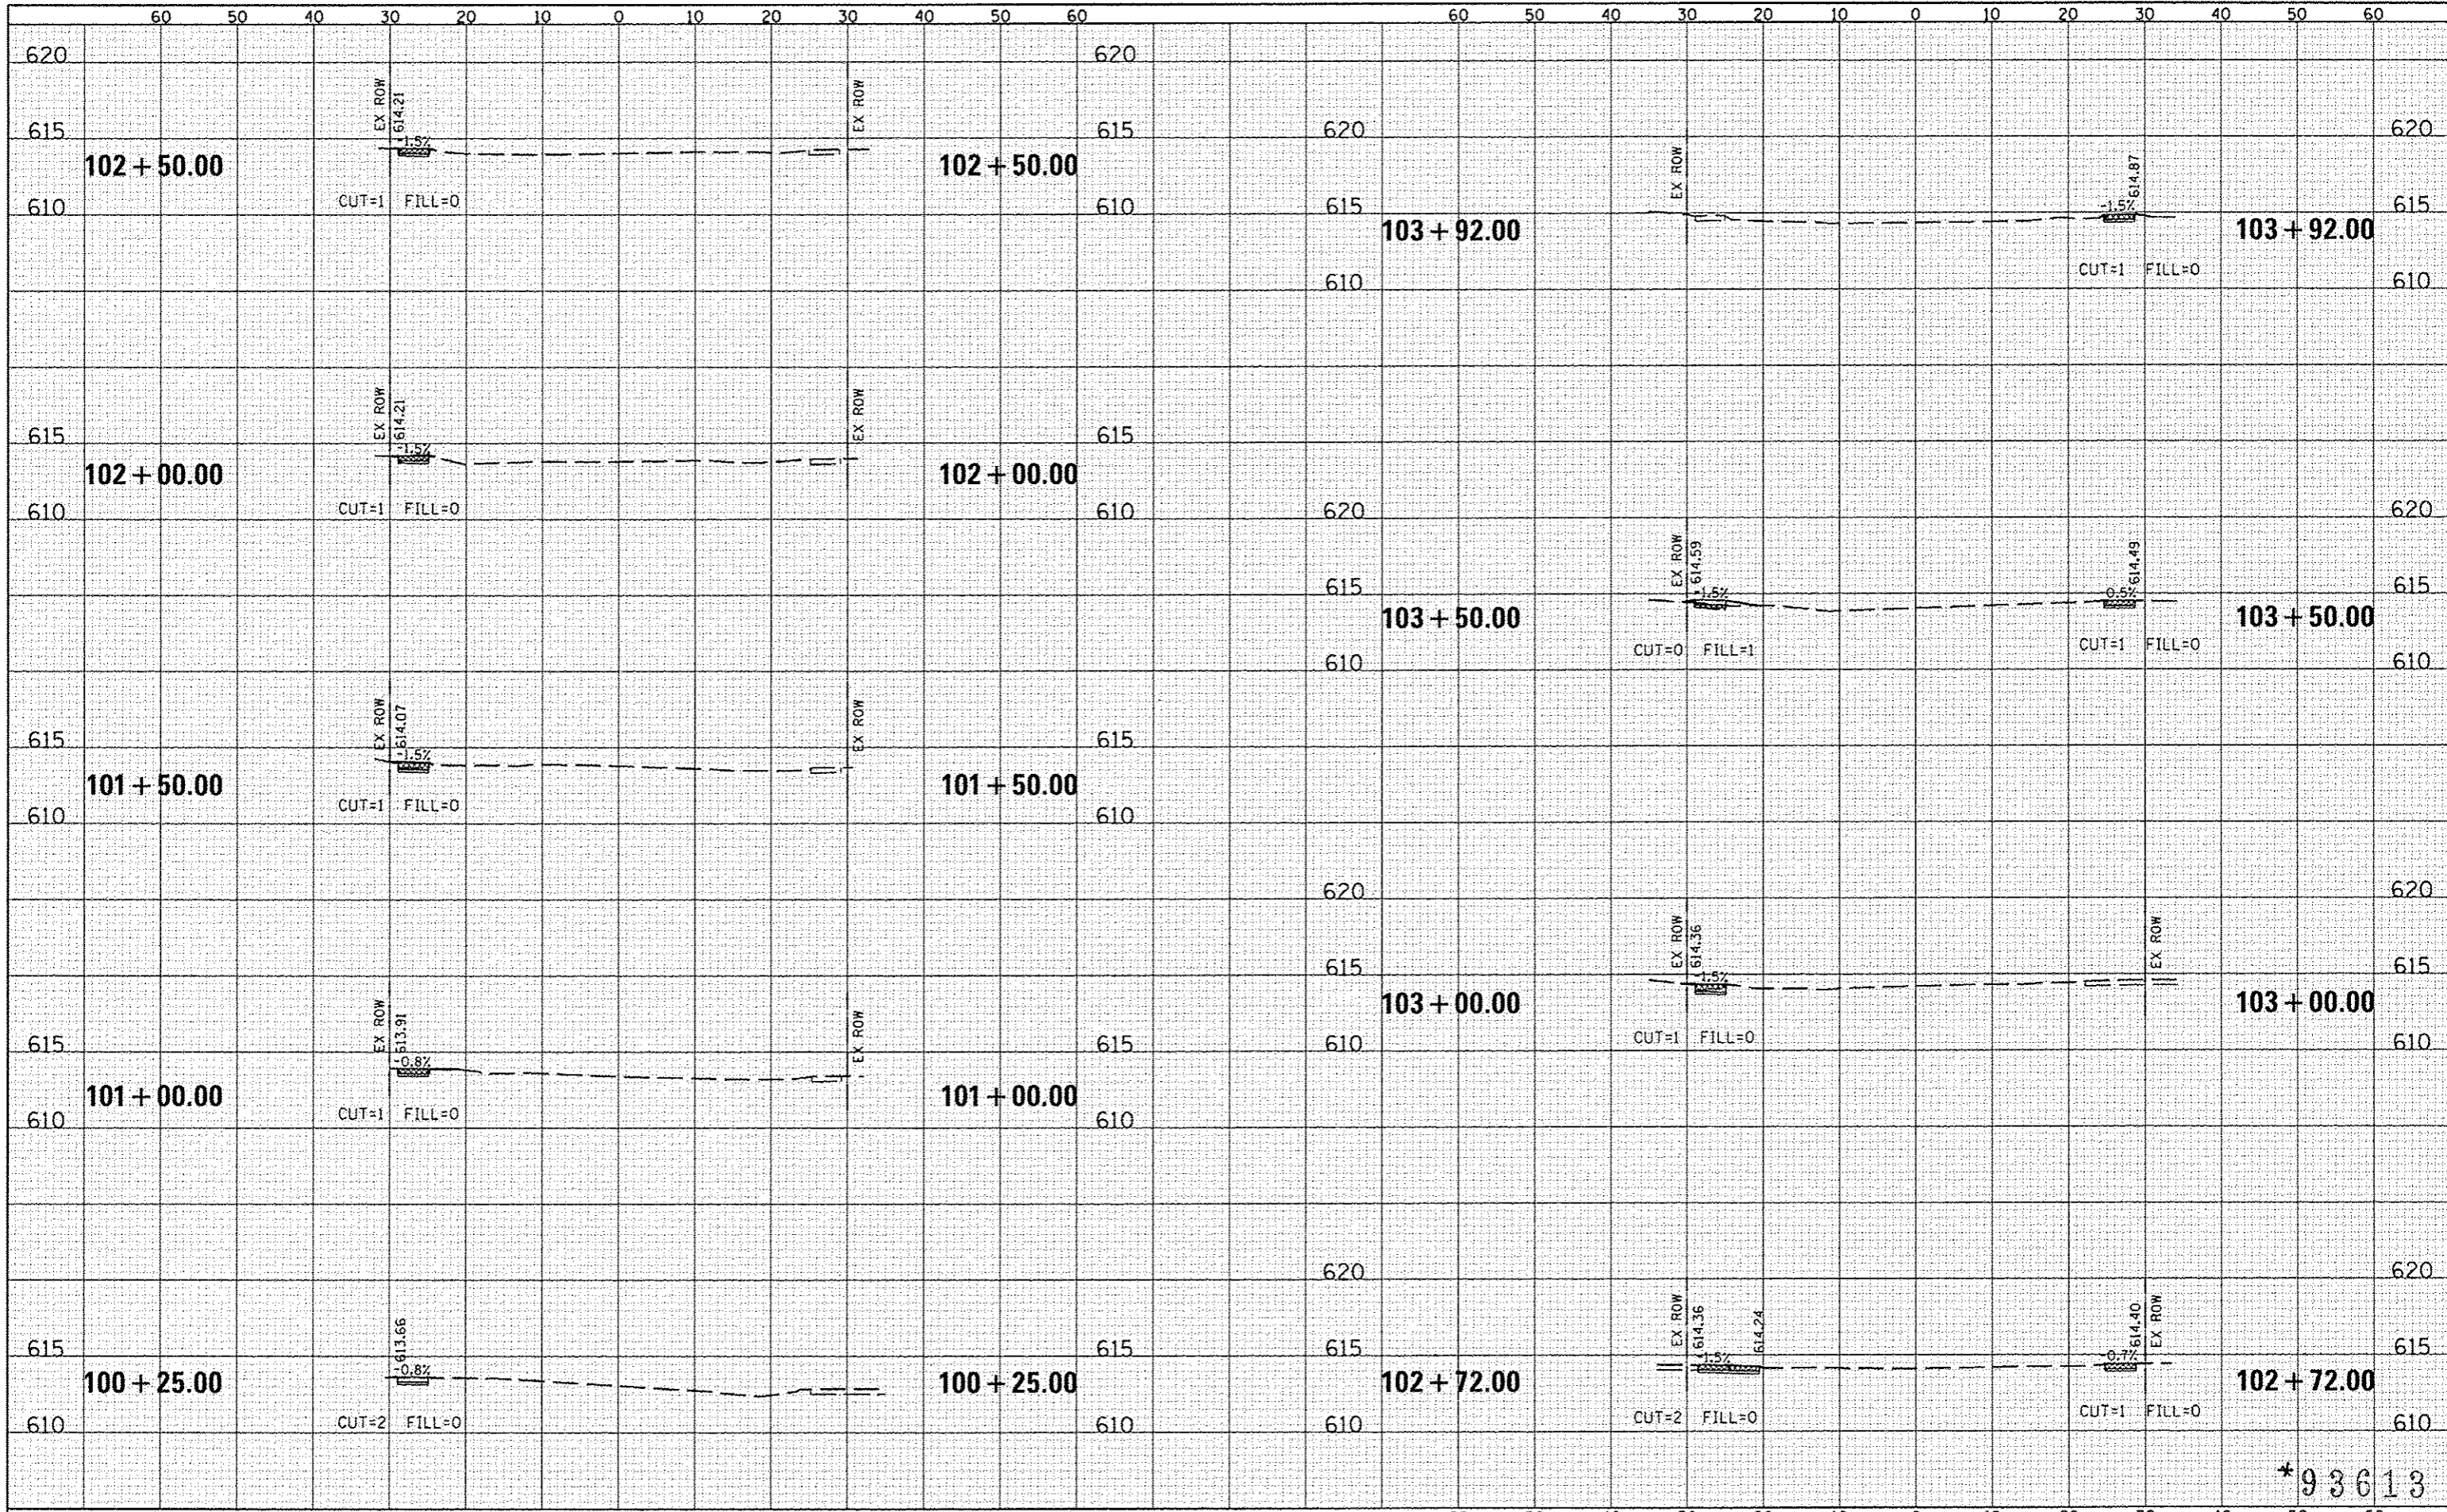

FILE NAME *	USER NAME * USER*	DESIGNED -	REVISED -	VILLAGE OF DIVERNON SAFE ROUTES TO SCHOOLS PROGRAM	DODDS STREET CROSS SECTIONS			F.A. RTE.	SECTION	COUNTY	TOTAL SHEETS	SHEET NO.	
*FILE#		DRAWN - MGM	REVISED -		SCALE:	SHEET 1	OF 2	SHEETS	STA. 100+25.00	TO STA. 103+92.00	SANGAMON	35	34
#MODELNAME*		CHECKED - WJS	REVISED -								CONTRACT NO.		
		DATE - 11/2013	REVISED -								ILLINOIS FED. AID PROJECT	SRTS-4009(277)	