


DATE	
BY	
ORIGINAL SURVEY	
PLOTTED	
NOTE BOOK	
NO.	
AREAS CHECKED	

DATE	
BY	
ORIGINAL SURVEY	
PLOTTED	
NOTE BOOK	
NO.	
AREAS CHECKED	

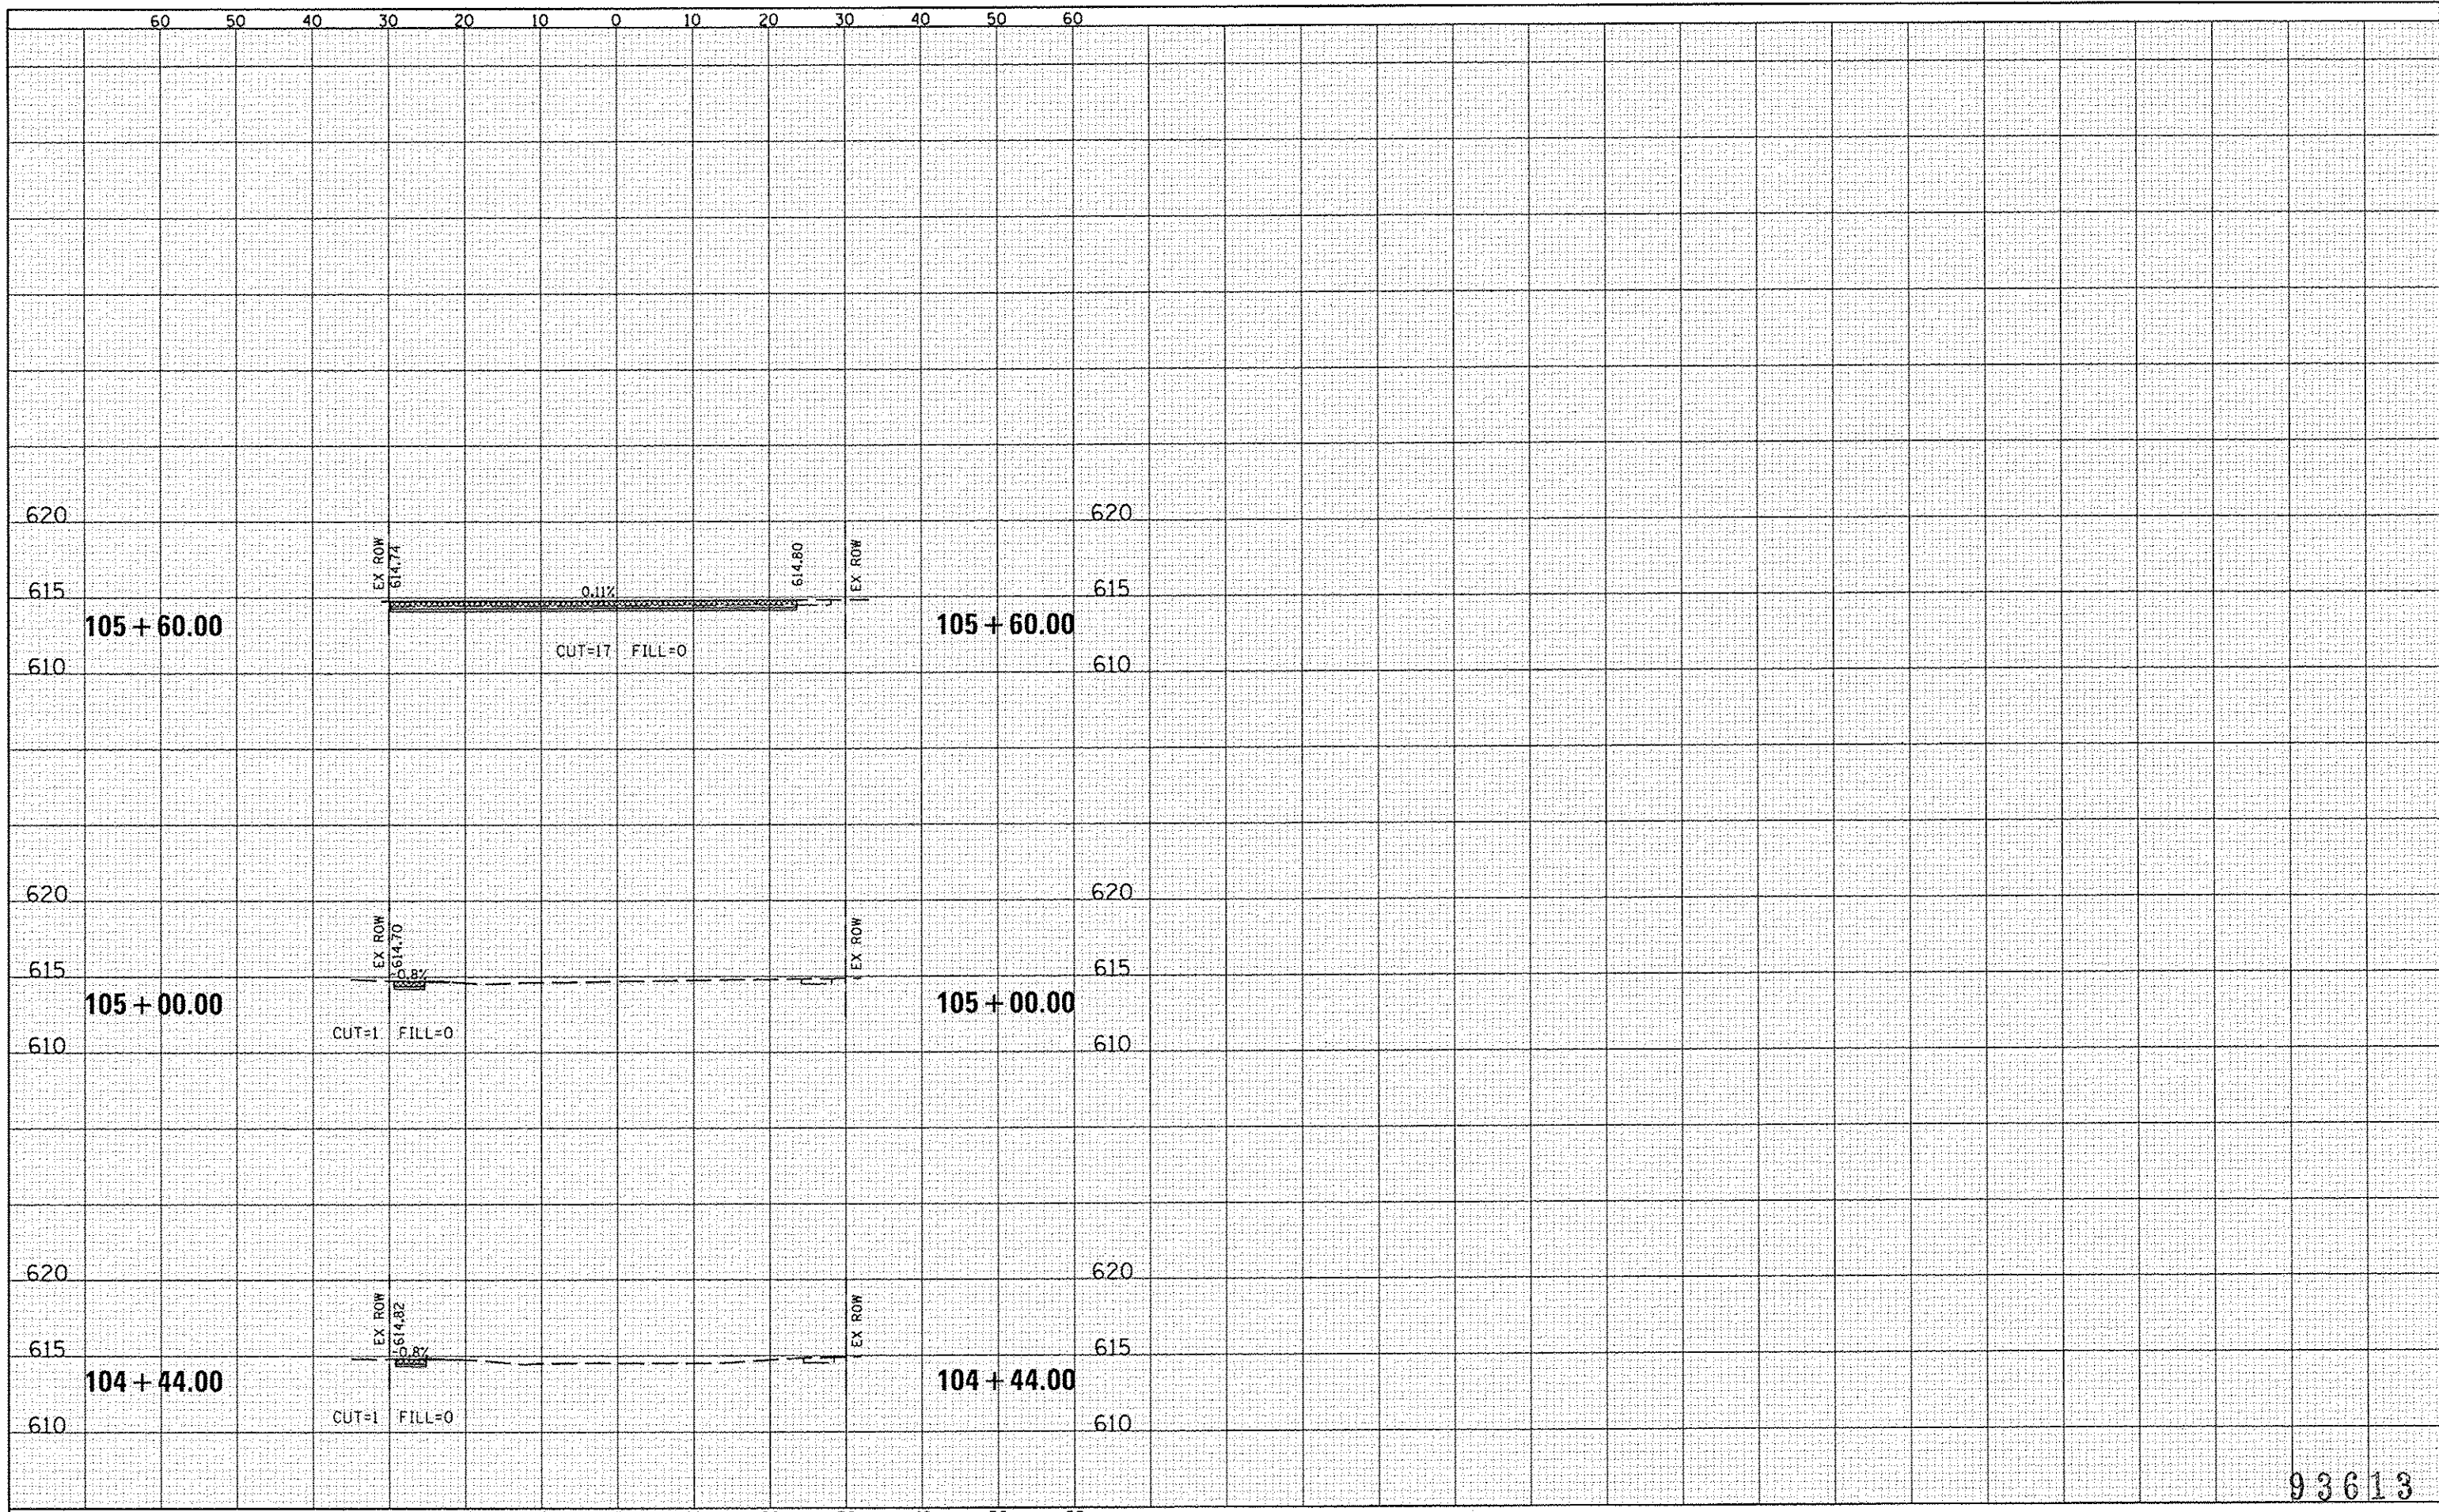

93613

FILE NAME *	USER NAME * #USER*	DESIGNED -	REVISED -	<b>VILLAGE OF DIVERNON</b> <b>SAFE ROUTES TO SCHOOLS PROGRAM</b>	<b>DODDS STREET CROSS SECTIONS</b>		F.A. RTE.	SECTION	COUNTY	TOTAL SHEETS	SHEET NO.
#FILE#		DRAWN - NGM	REVISED -		SCALE:	SHEET 2 OF 2 SHEETS	STA. 104+44.00 TO STA. 105+60.00	12-00005-00-SW	SANGAMON	35	35
#MODELNAME#		CHECKED - WJS	REVISED -					CONTRACT NO.		ILLINOIS FED. AID PROJECT SRTS-40091271	
		DATE - 11/2013	REVISED -								