

STEEL PLATE BEAM GUARD RAIL, TYPE A 6 FOOT POSTS

LOCATION	FOOT
LT STA 111+00.04 TO STA 111+12.54	12.5
LT STA 117+20.84 TO STA 118+45.84	125.0
RT STA 110+25.04 TO STA 111+12.54	87.5
RT STA 117+20.84 TO STA 117+58.34	37.5
TOTAL	262.5

TRAFFIC BARRIER TERMINAL, TYPE 6

LOCATION	EACH
LT STA 111+12.54 TO STA 111+56.29	1
LT STA 116+77.09 TO STA 117+20.84	1
RT STA 111+12.54 TO STA 111+56.29	1
RT STA 116+77.09 TO STA 117+20.84	1
TOTAL	4

TRAFFIC BARRIER TERMINAL, TYPE 1 (SPECIAL) TANGENT



LOCATION	EACH
LT STA 110+50.04 TO STA 111+00.04	1
LT STA 118+45.84 TO STA 118+95.84	1
RT STA 109+75.04 TO STA 110+25.04	1
RT STA 117+58.34 TO STA 118+08.34	1
TOTAL	4

GUARDRAIL MARKERS, TYPE A

LOCATION	EACH
LT STA 111+00.04 TO STA 118+45.84	10
RT STA 110+25.04 TO STA 117+58.34	10
TOTAL	20

TERMINAL MARKER - DIRECT APPLIED

LOCATION	EACH
LT STA 110+50.04	1
LT STA 118+95.84	1
RT STA 109+75.04	1
RT STA 118+08.34	1
TOTAL	4

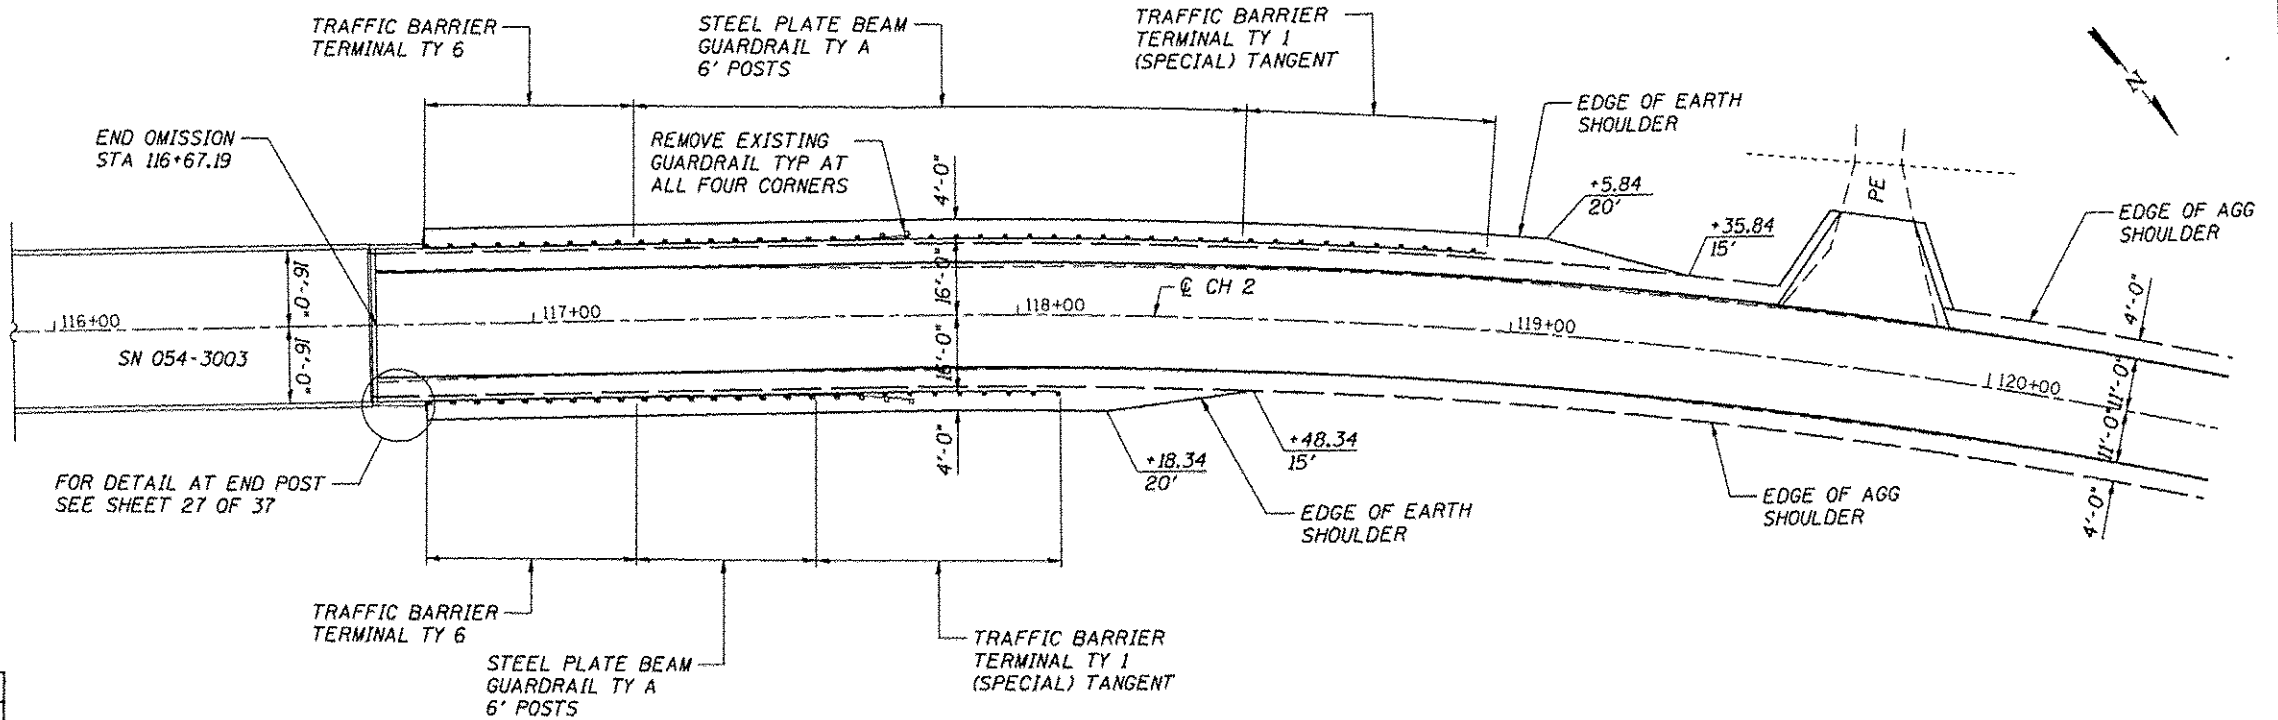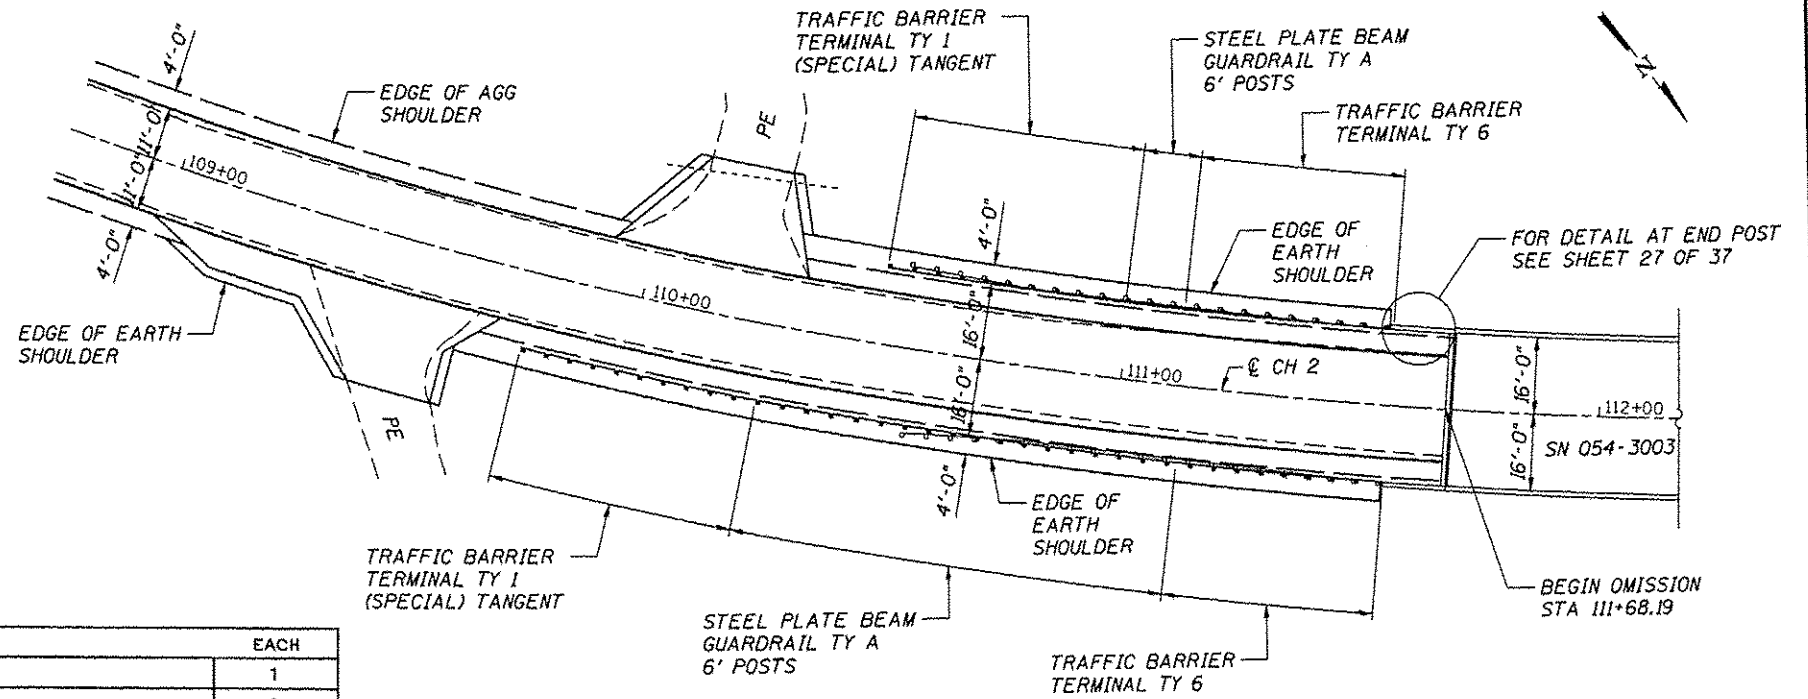

GUARDRAIL REMOVAL

LOCATION	FOOT
LT STA 110+55.69 TO STA 111+55.69	100
LT STA 116+77.09 TO STA 117+77.09	100
RT STA 110+55.69 TO STA 111+55.69	100
RT STA 116+77.09 TO STA 117+77.09	100
TOTAL	400