


FINAL SURVEY	DATE
SURVEYED	
PLOTTED	
NOTE BOOK	
AREAS	
CHECKED	

ORIGINAL SURVEY	DATE
SURVEYED	
PLOTTED	
NOTE BOOK	
AREAS	
CHECKED	

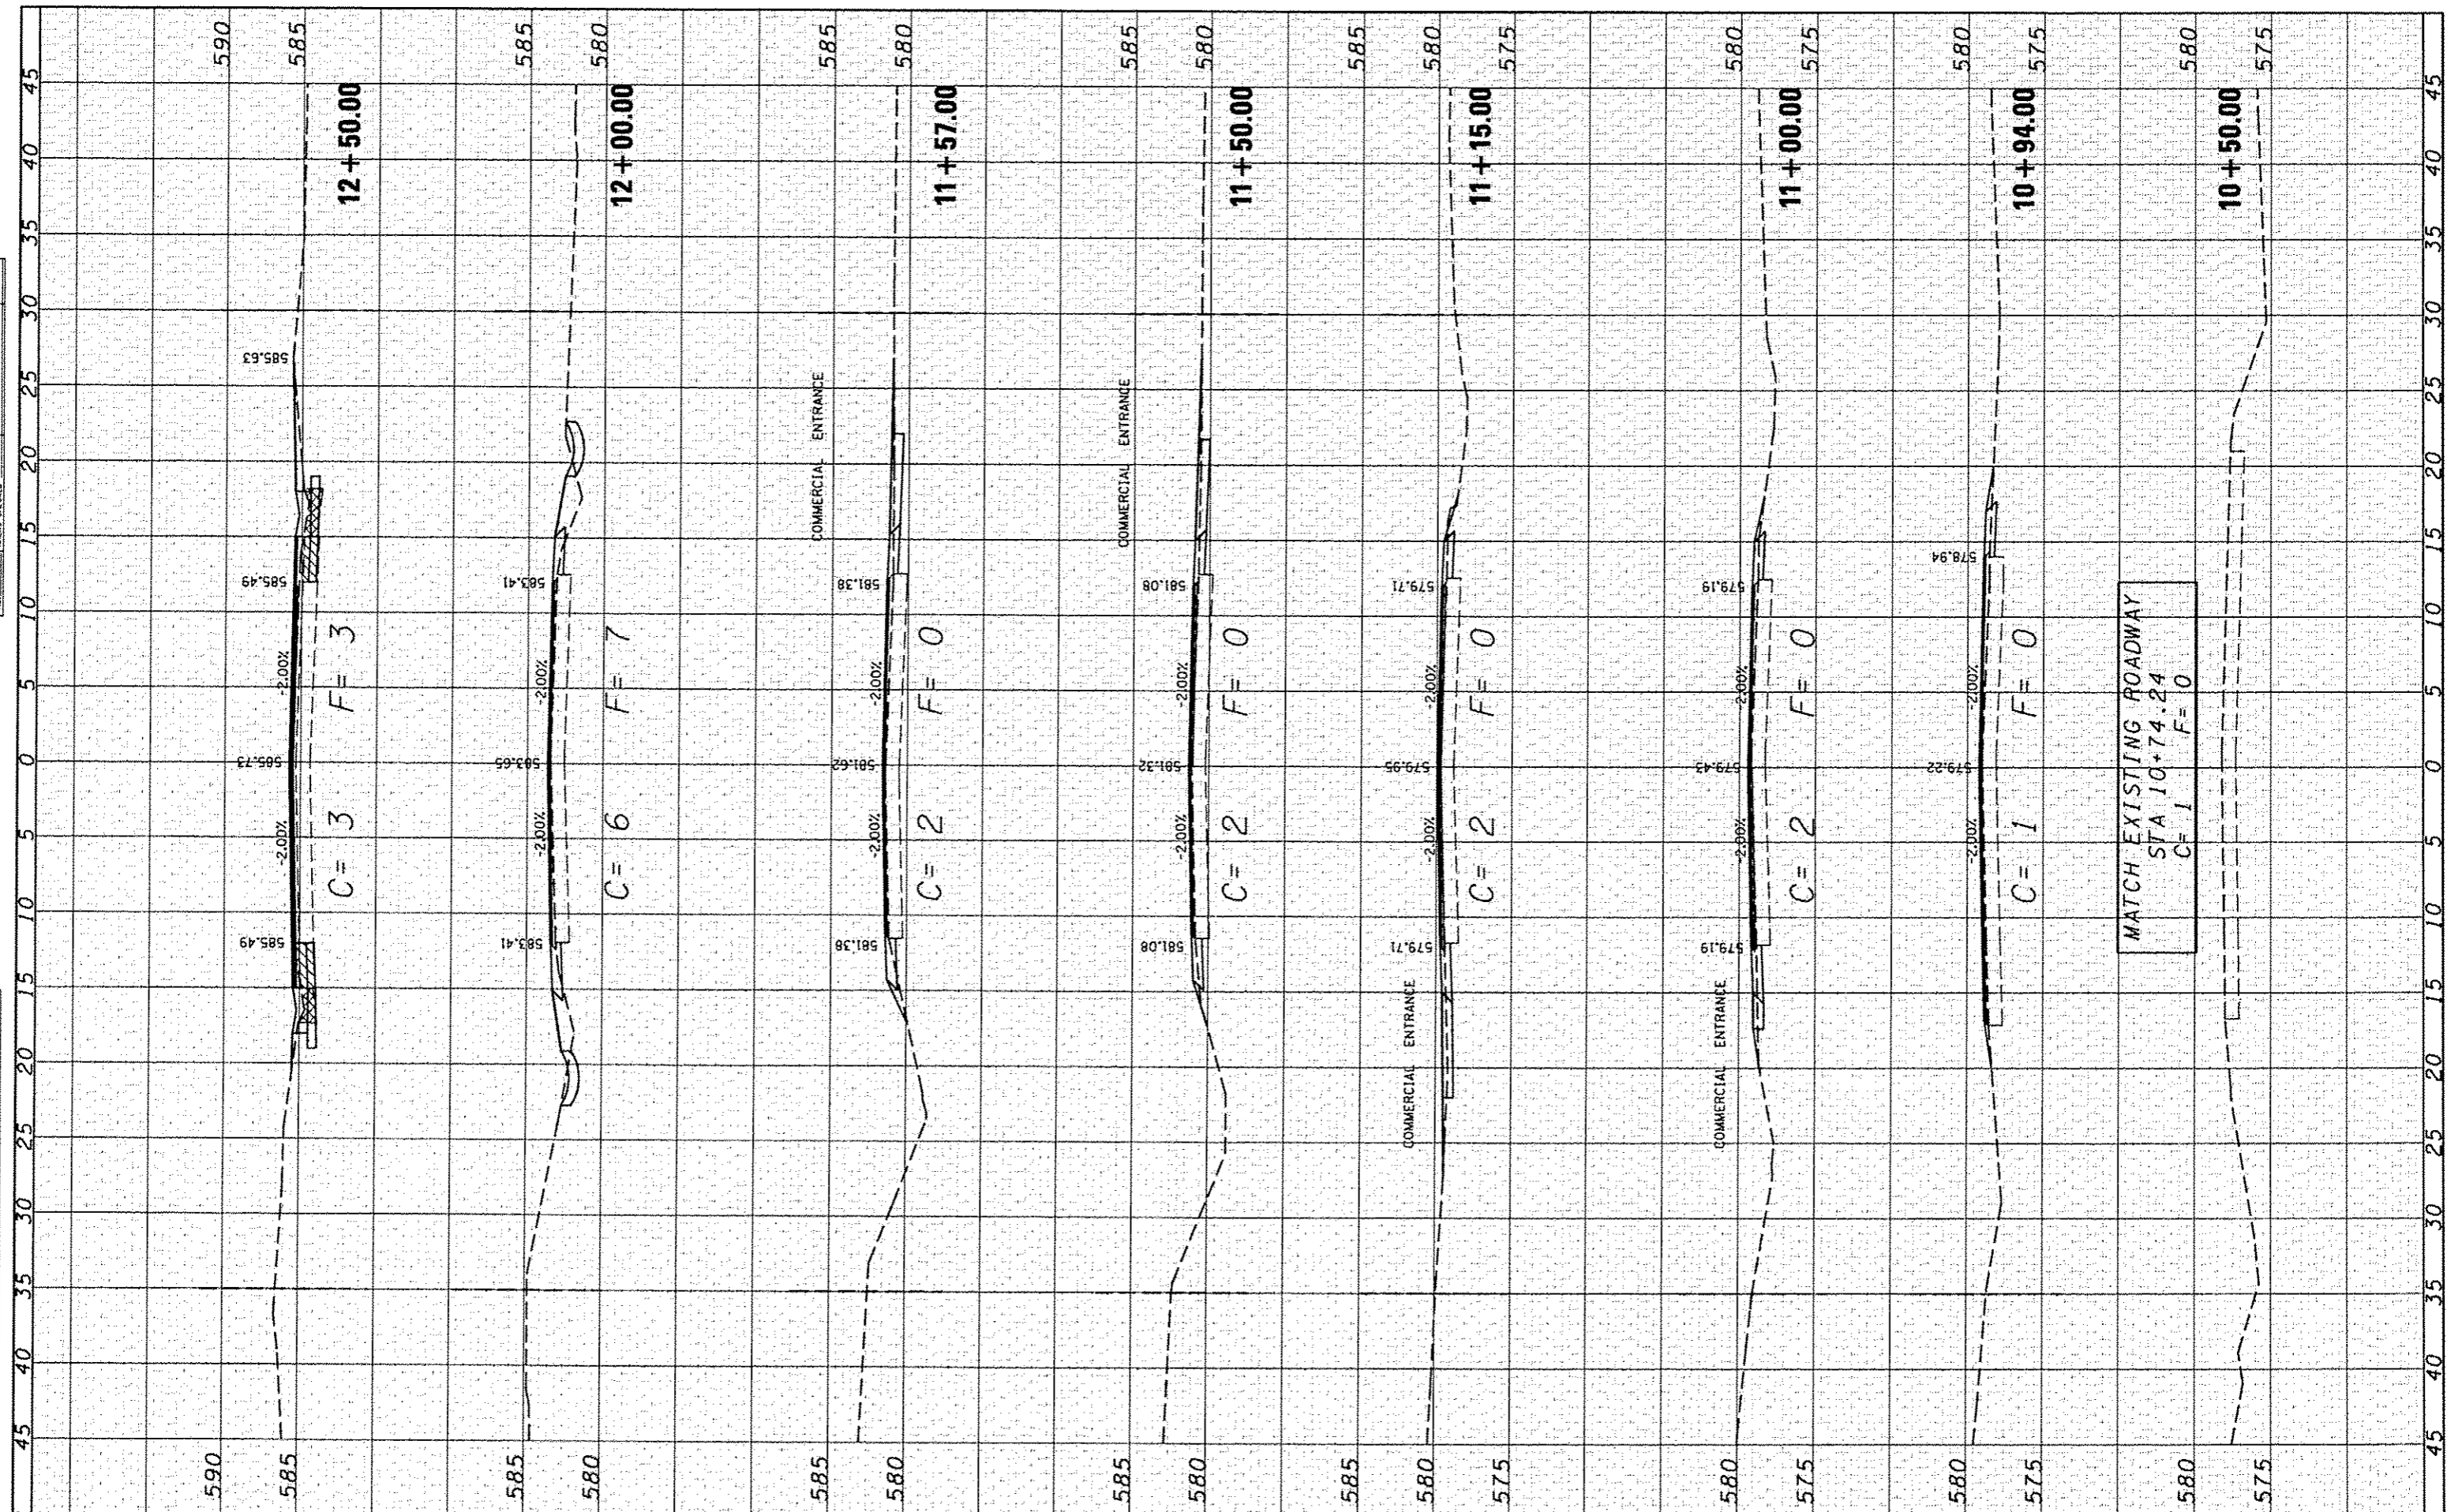

MATCH EXISTING ROADWAY
 STA 10+74.24
 C=1 F=0



JOB # 229B
 FILE NAME * 229B.dwg
 PLOT SCALE * 1/8" = 1' / IN.
 PLOT DATE * 10/31/2013

DESIGNED - NAK
 DRAWN - SJS
 CHECKED - NAK
 DATE - 10/30/13

REVISED -
 REVISED -
 REVISED -
 REVISED -

**LOGAN COUNTY
 CH 2 IMPROVEMENTS**

CROSS SECTIONS

SCALE: SHEET NO. OF SHEETS STA. 10+50.00 TO STA. 12+50.00

RTE.	SECTION	COUNTY	TOTAL SHEETS	SHEET NO.
CH 2	11-00311-02-RS	LOGAN	37	36
FED. ROAD DIST. NO.			ILLINOIS FED. AID PROJECT	
			CONTRACT NO. *	

*93614