


EXISTING TYPICAL SECTION
STA 9+24.97 TO STA 24+94.36

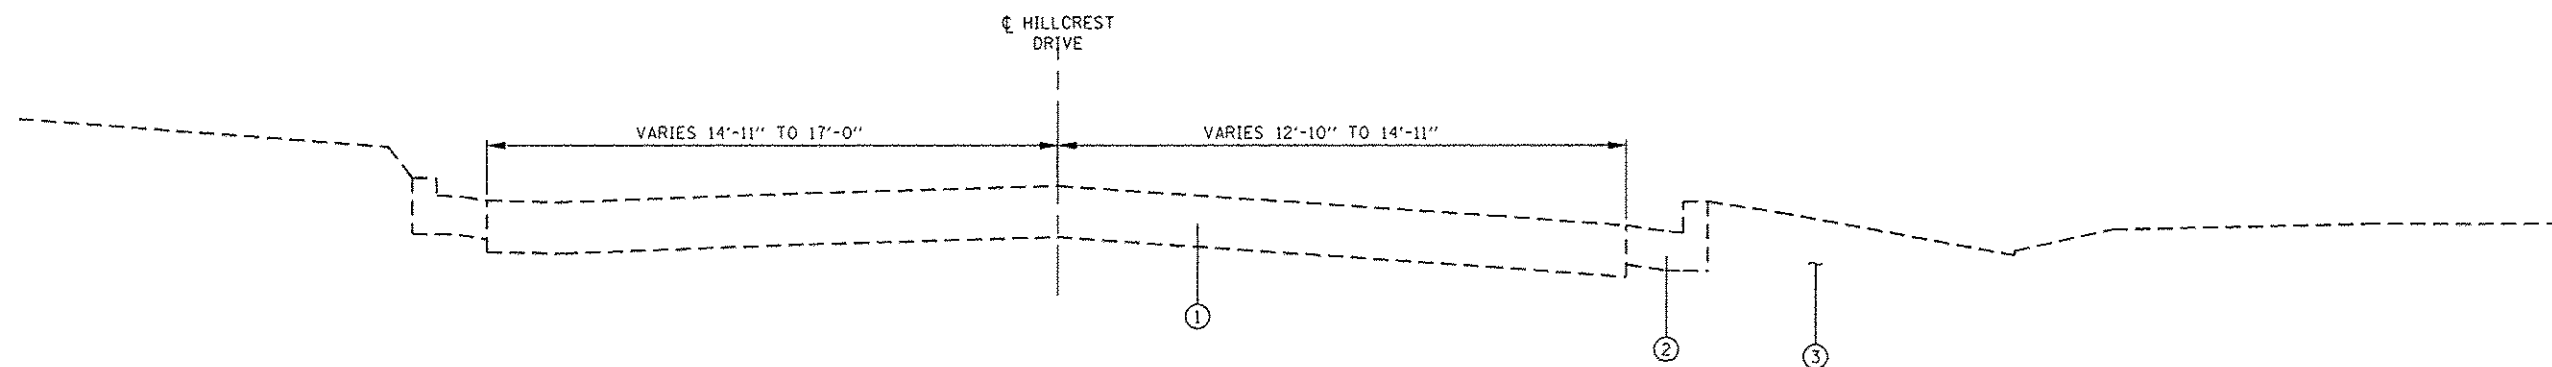

EXISTING TYPICAL SECTION
STA 0+00.00 TO STA 9+24.97

- LEGEND
- ① EXISTING AGGREGATE BASE WITH OIL AND CHIP SURFACE
 - ② EXISTING COMBINATION CONCRETE CURB AND GUTTER, B-6.18
 - ③ EXISTING EMBANKMENT

FILE NAME = 100379A-TYP.dgn	USER NAME = kosterMiller	DESIGNED - KMO	REVISED -	STATE OF ILLINOIS DEPARTMENT OF TRANSPORTATION	HILLCREST DRIVE SIDEWALK - EXISTING TYPICAL		F.A. RTE.	SECTION	COUNTY	TOTAL SHEETS	SHEET NO.
	PLOT SCALE = 100.0000' / in.	DRAWN - KMO	REVISED -				10-00036-00-SW	RANDOLPH	52	5	
PLOT DATE = 1/16/2014	CHECKED -	REVISED -	SCALE: NTS		SHEET NO. 1 OF 2 SHEETS	STA.	TO STA.	ILLINOIS FED. AID PROJECT			
	DATE -	REVISED -						CONTRACT NO. #97517			