
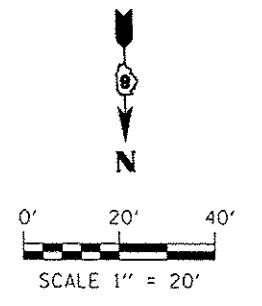


NOTE: CONTRACTOR SHALL REMOVE AND REINSTALL ALL SIGN PANELS AND MAILBOXES AS REQUIRED. COST INCLUDED IN COST OF PROJECT

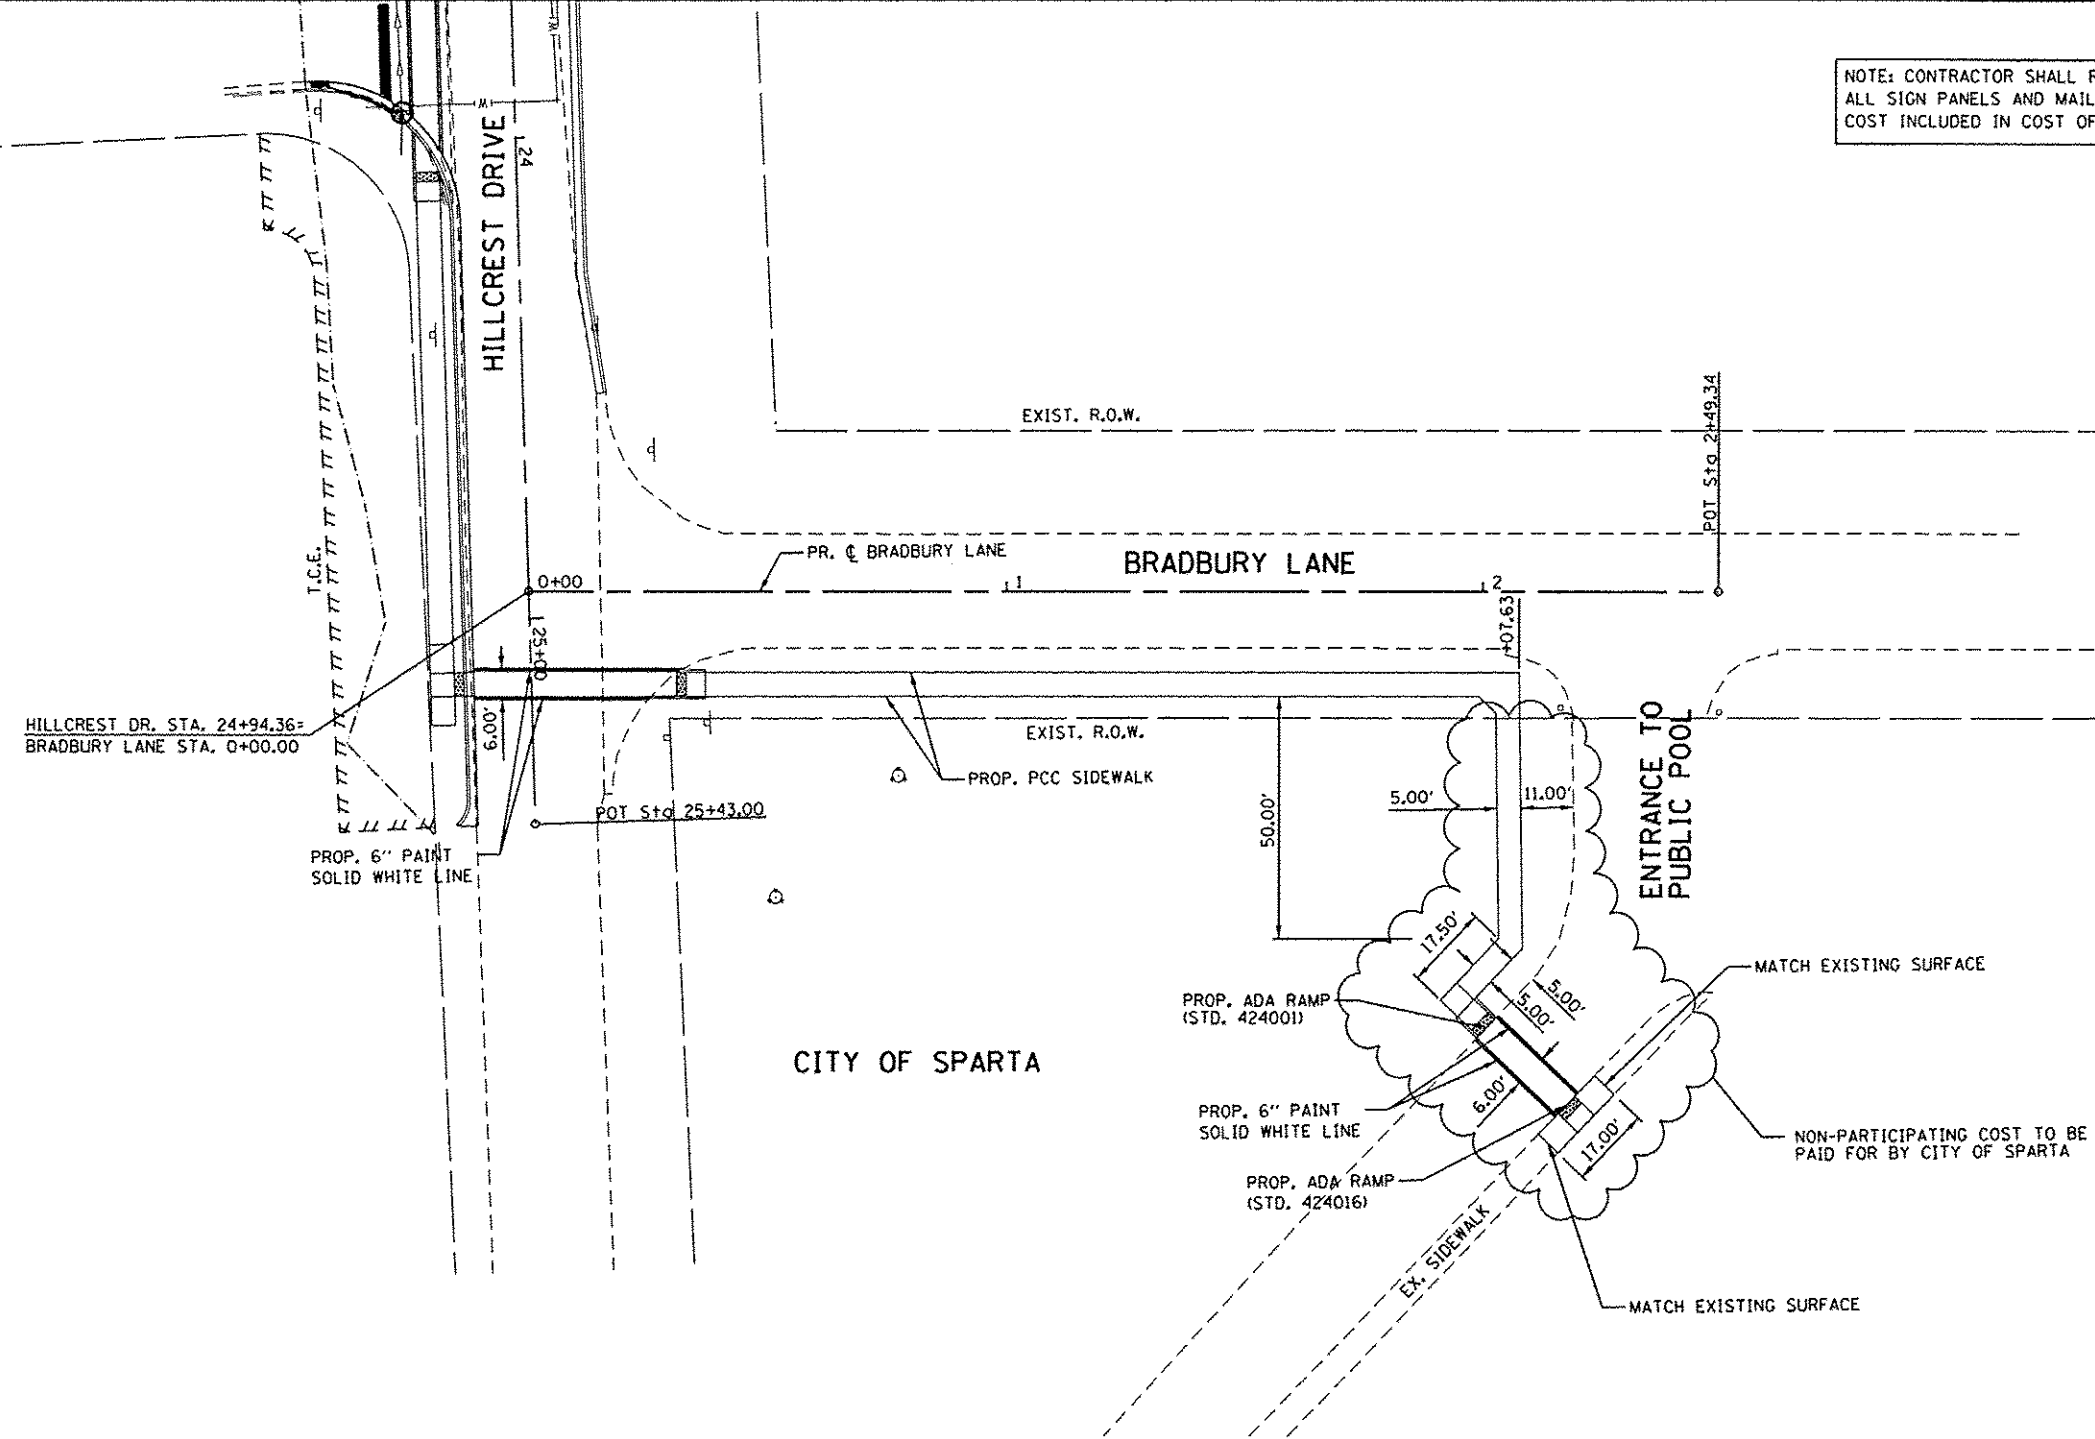

FILE NAME : 100379A-PL16.dgn	USER NAME : kostermillar	DESIGNED - KMO	REVISED -	STATE OF ILLINOIS DEPARTMENT OF TRANSPORTATION	BRADBURY LANE - SIDEWALK PLAN		F.A. RTE.	SECTION	COUNTY	TOTAL SHEETS	SHEET NO.
	PLOT SCALE : 40,0000' / in.	DRAWN - KMO	REVISED -				10-00036-00-SW	RANDOLPH	52	16	
	PLOT DATE : 1/16/2014	CHECKED -	REVISED -				CONTRACT NO. #97517				
	DATE -	REVISED -	ILLINOIS FED. AID PROJECT								
				SCALE: 1" = 20'		SHEET NO. 6 OF 6 SHEETS		STA. 0+00.00 TO STA. 2+49.34			