


FINAL SURVEY	SURVEYED	BY	DATE
SURVEY	PLOTTED		
NOTE BOOK	TEMPLATE		
NO.	AREAS CHECKED		

ORIGINAL SURVEY	SURVEYED	BY	DATE
SURVEY	PLOTTED		
NOTE BOOK	TEMPLATE		
NO.	AREAS CHECKED		

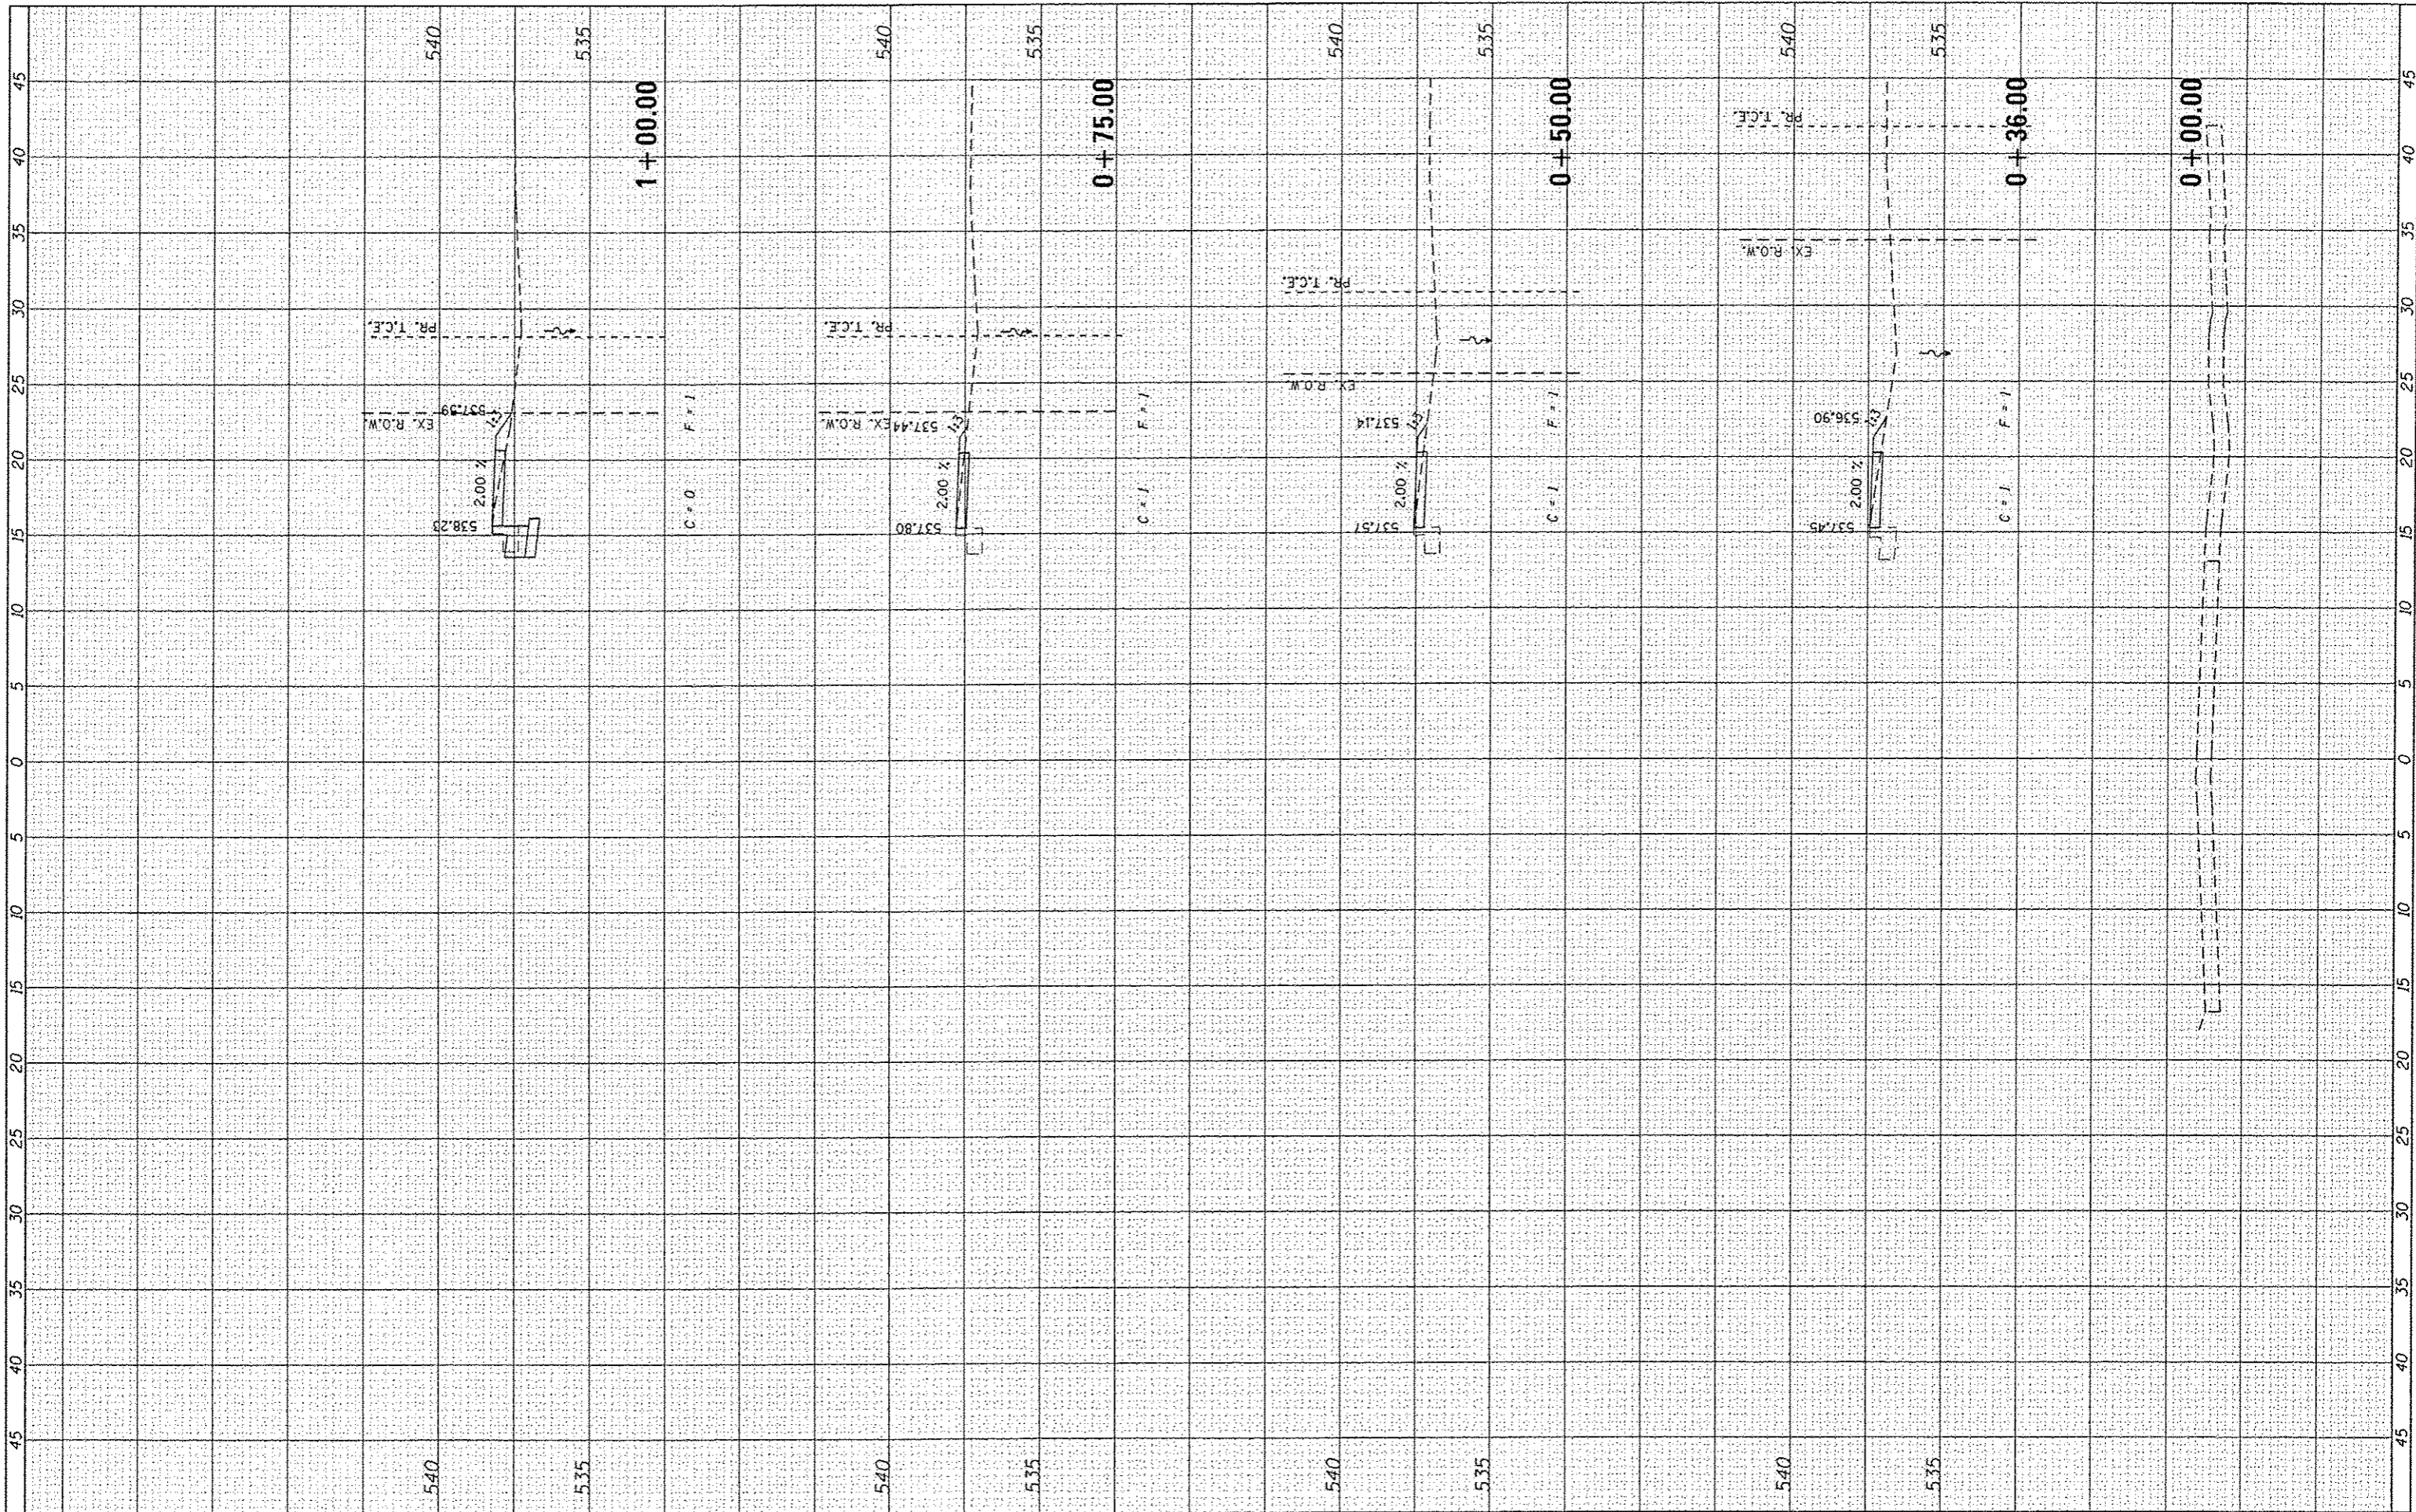

FILE NAME : 100379A-XSC5HTS_VERTICAL.dgn

USER NAME : hastermiller
 DESIGNED KMO
 DRAWN KMO
 CHECKED SJK
 DATE -

REVISIONS
 REVISED -
 REVISED -
 REVISED -
 REVISED -

STATE OF ILLINOIS
 DEPARTMENT OF TRANSPORTATION

CROSS SECTIONS
 HILLCREST DRIVE

SCALE: SHEET NO. 1 OF 25 SHEETS STA. +00.00 TO STA. 1+00.00

F.A. RTE.	SECTION	COUNTY	TOTAL SHEETS	SHEET NO.
	10-00036-00-5W	RANDOLPH	52	28
FED. ROAD DIST. NO.		ILLINOIS FED. AID PROJECT		