


FINAL SURVEY	SURVEYED	BY	DATE
NOTE BOOK NO.	PLOTTED		
	TEMPLATE		
	AREAS		
	CHECKED		

ORIGINAL SURVEY	SURVEYED	BY	DATE
NOTE BOOK NO.	PLOTTED		
	TEMPLATE		
	AREAS		
	CHECKED		

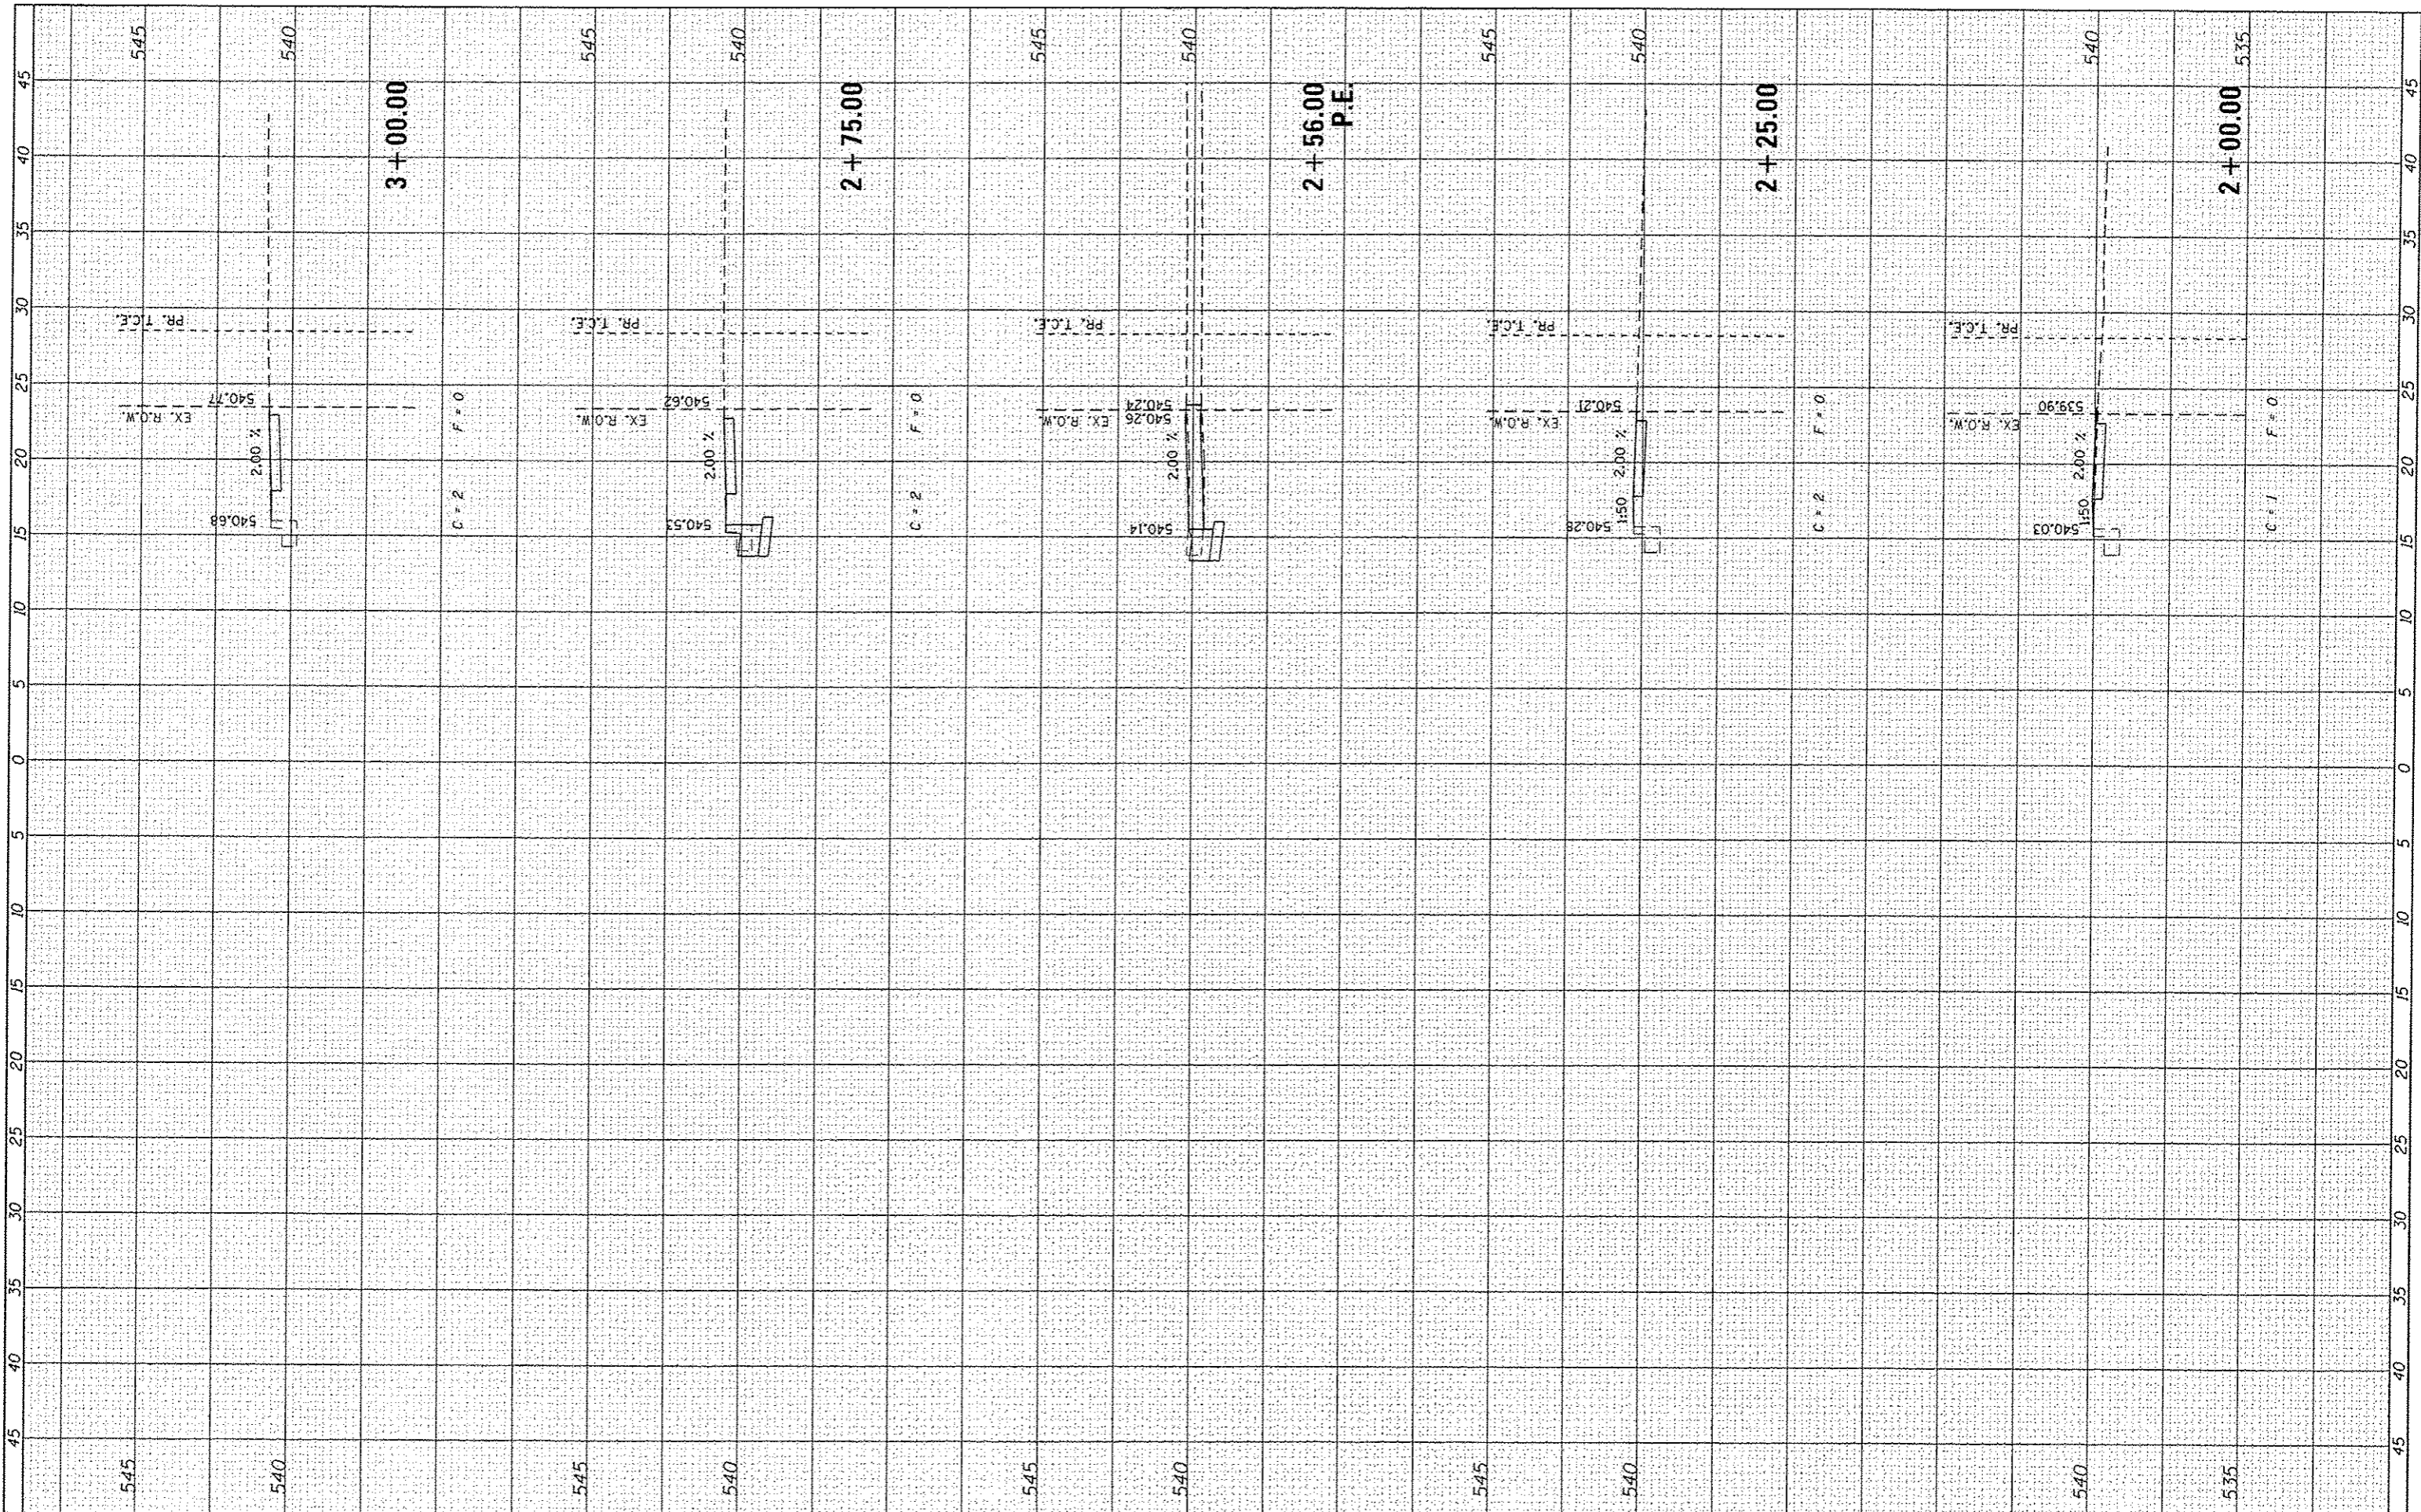

FILE NAME : 100379A-XSCSHT5.VERTICAL.dgn
 USER NAME : hostermiller
 DESIGNED KMO
 DRAWN KMO
 CHECKED SJK
 DATE -
 PLOT SCALE : 10.0000" = 1'
 PLOT DATE : 1/16/2014

DESIGNED	KMO	REVISED	-
DRAWN	KMO	REVISED	-
CHECKED	SJK	REVISED	-
DATE	-	REVISED	-

**STATE OF ILLINOIS
DEPARTMENT OF TRANSPORTATION**

**CROSS SECTIONS
HILLCREST DRIVE**

SCALE: SHEET NO. 3 OF 25 SHEETS STA. 2+00.00 TO STA. 3+00.00

F.A. RTE.	SECTION	COUNTY	TOTAL SHEETS	SHEET NO.
	10-00036-00-SW	RANDOLPH	52	30
FED. ROAD DIST. NO.		ILLINOIS FED. AID PROJECT		
CONTRACT NO.				