


FINAL SURVEY	DATE
SAVED	
NOTE BOOK	
NO.	
AREAS CHECKED	

ORIGINAL SURVEY	DATE
SAVED	
NOTE BOOK	
NO.	
AREAS CHECKED	

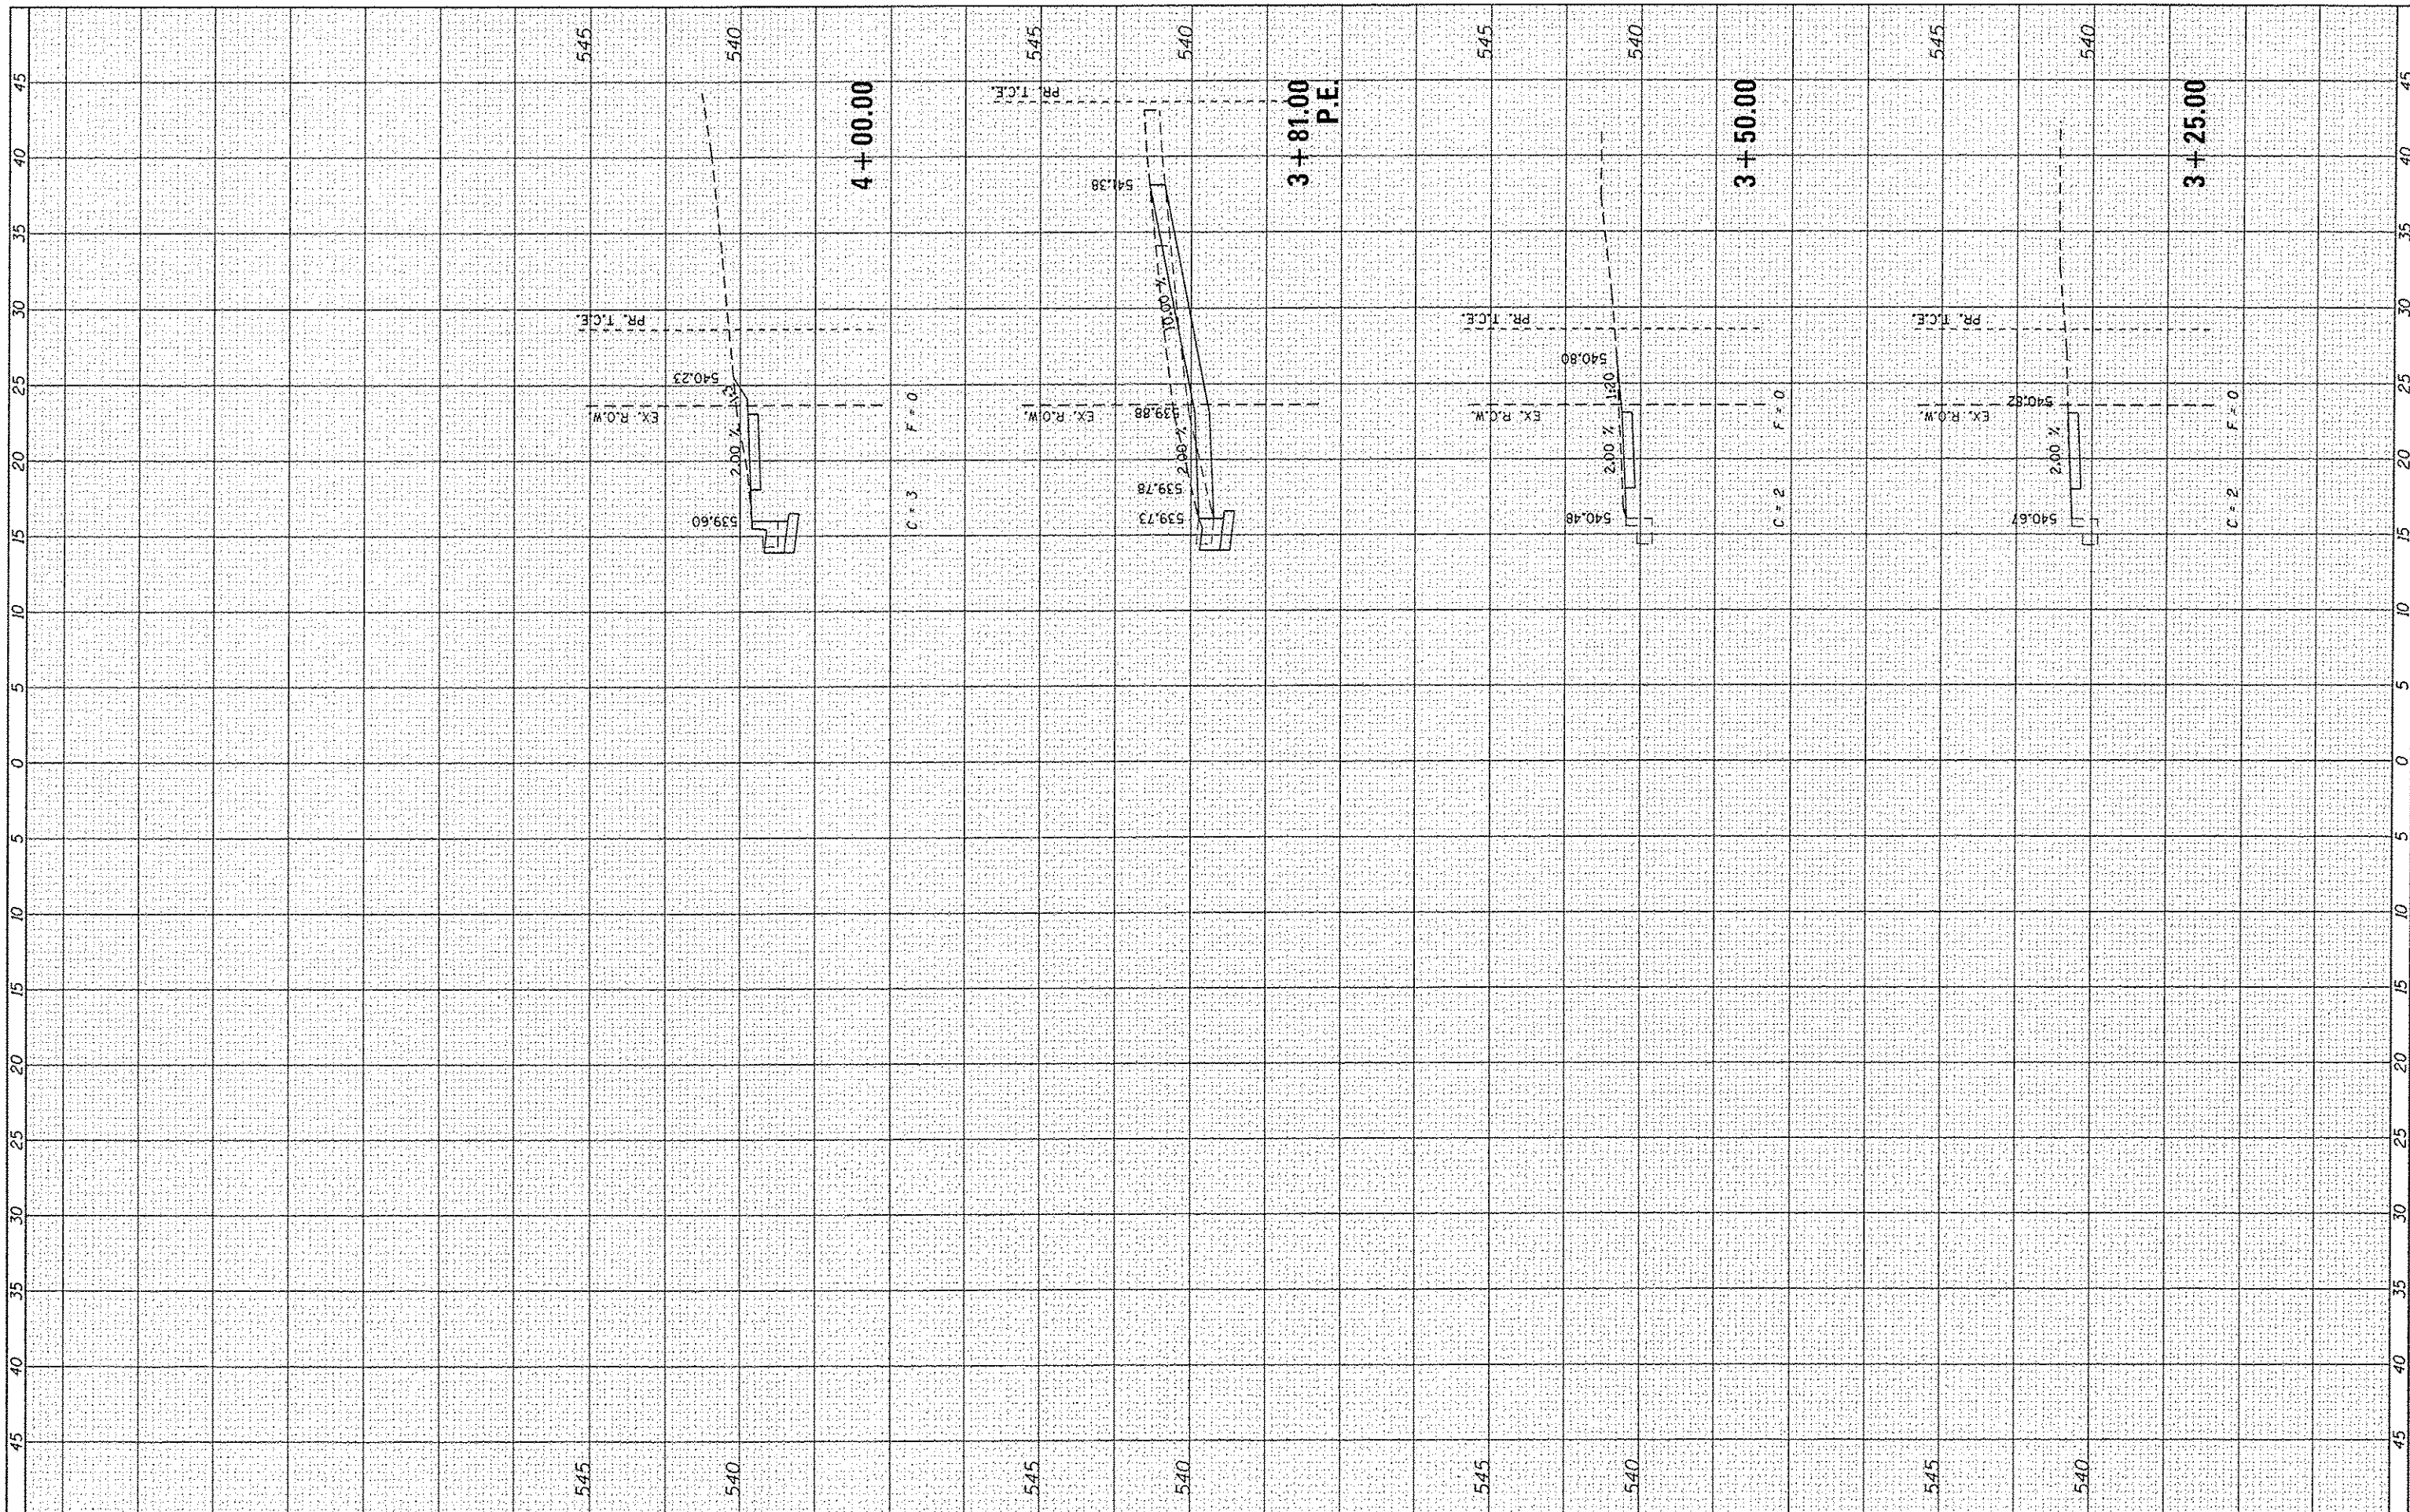

FILE NAME = 100379A-XSCSHTS.VERTICAL.dgn

USER NAME = kostermillar
 DESIGNED KMO
 DRAWN KMO
 CHECKED SJK
 DATE -

REVISIONS
 REVISED -
 REVISED -
 REVISED -
 REVISED -

PLLOT SCALE = 10.0000' / in.
 PLOT DATE = 1/16/2014

STATE OF ILLINOIS
 DEPARTMENT OF TRANSPORTATION

CROSS SECTIONS
 HILLCREST DRIVE
 SCALE: SHEET NO. 4 OF 25 SHEETS STA. 3+25.00 TO STA. 4+00.00

F.A. RTE.	SECTION	COUNTY	TOTAL SHEETS	SHEET NO.
	10-00036-00-SW	RANDOLPH	52	31
FED. ROAD DIST. NO. ILLINOIS FED. AID PROJECT			CONTRACT NO.	